


DATE	
BY	
FINAL SURVEY	
SURVEYED	
PLOTTED	
TEMPLATE	
NOTE BOOK	
AREAS CHECKED	
NO.	

DATE	
BY	
ORIGINAL SURVEY	
SURVEYED	
PLOTTED	
TEMPLATE	
NOTE BOOK	
AREAS CHECKED	
NO.	

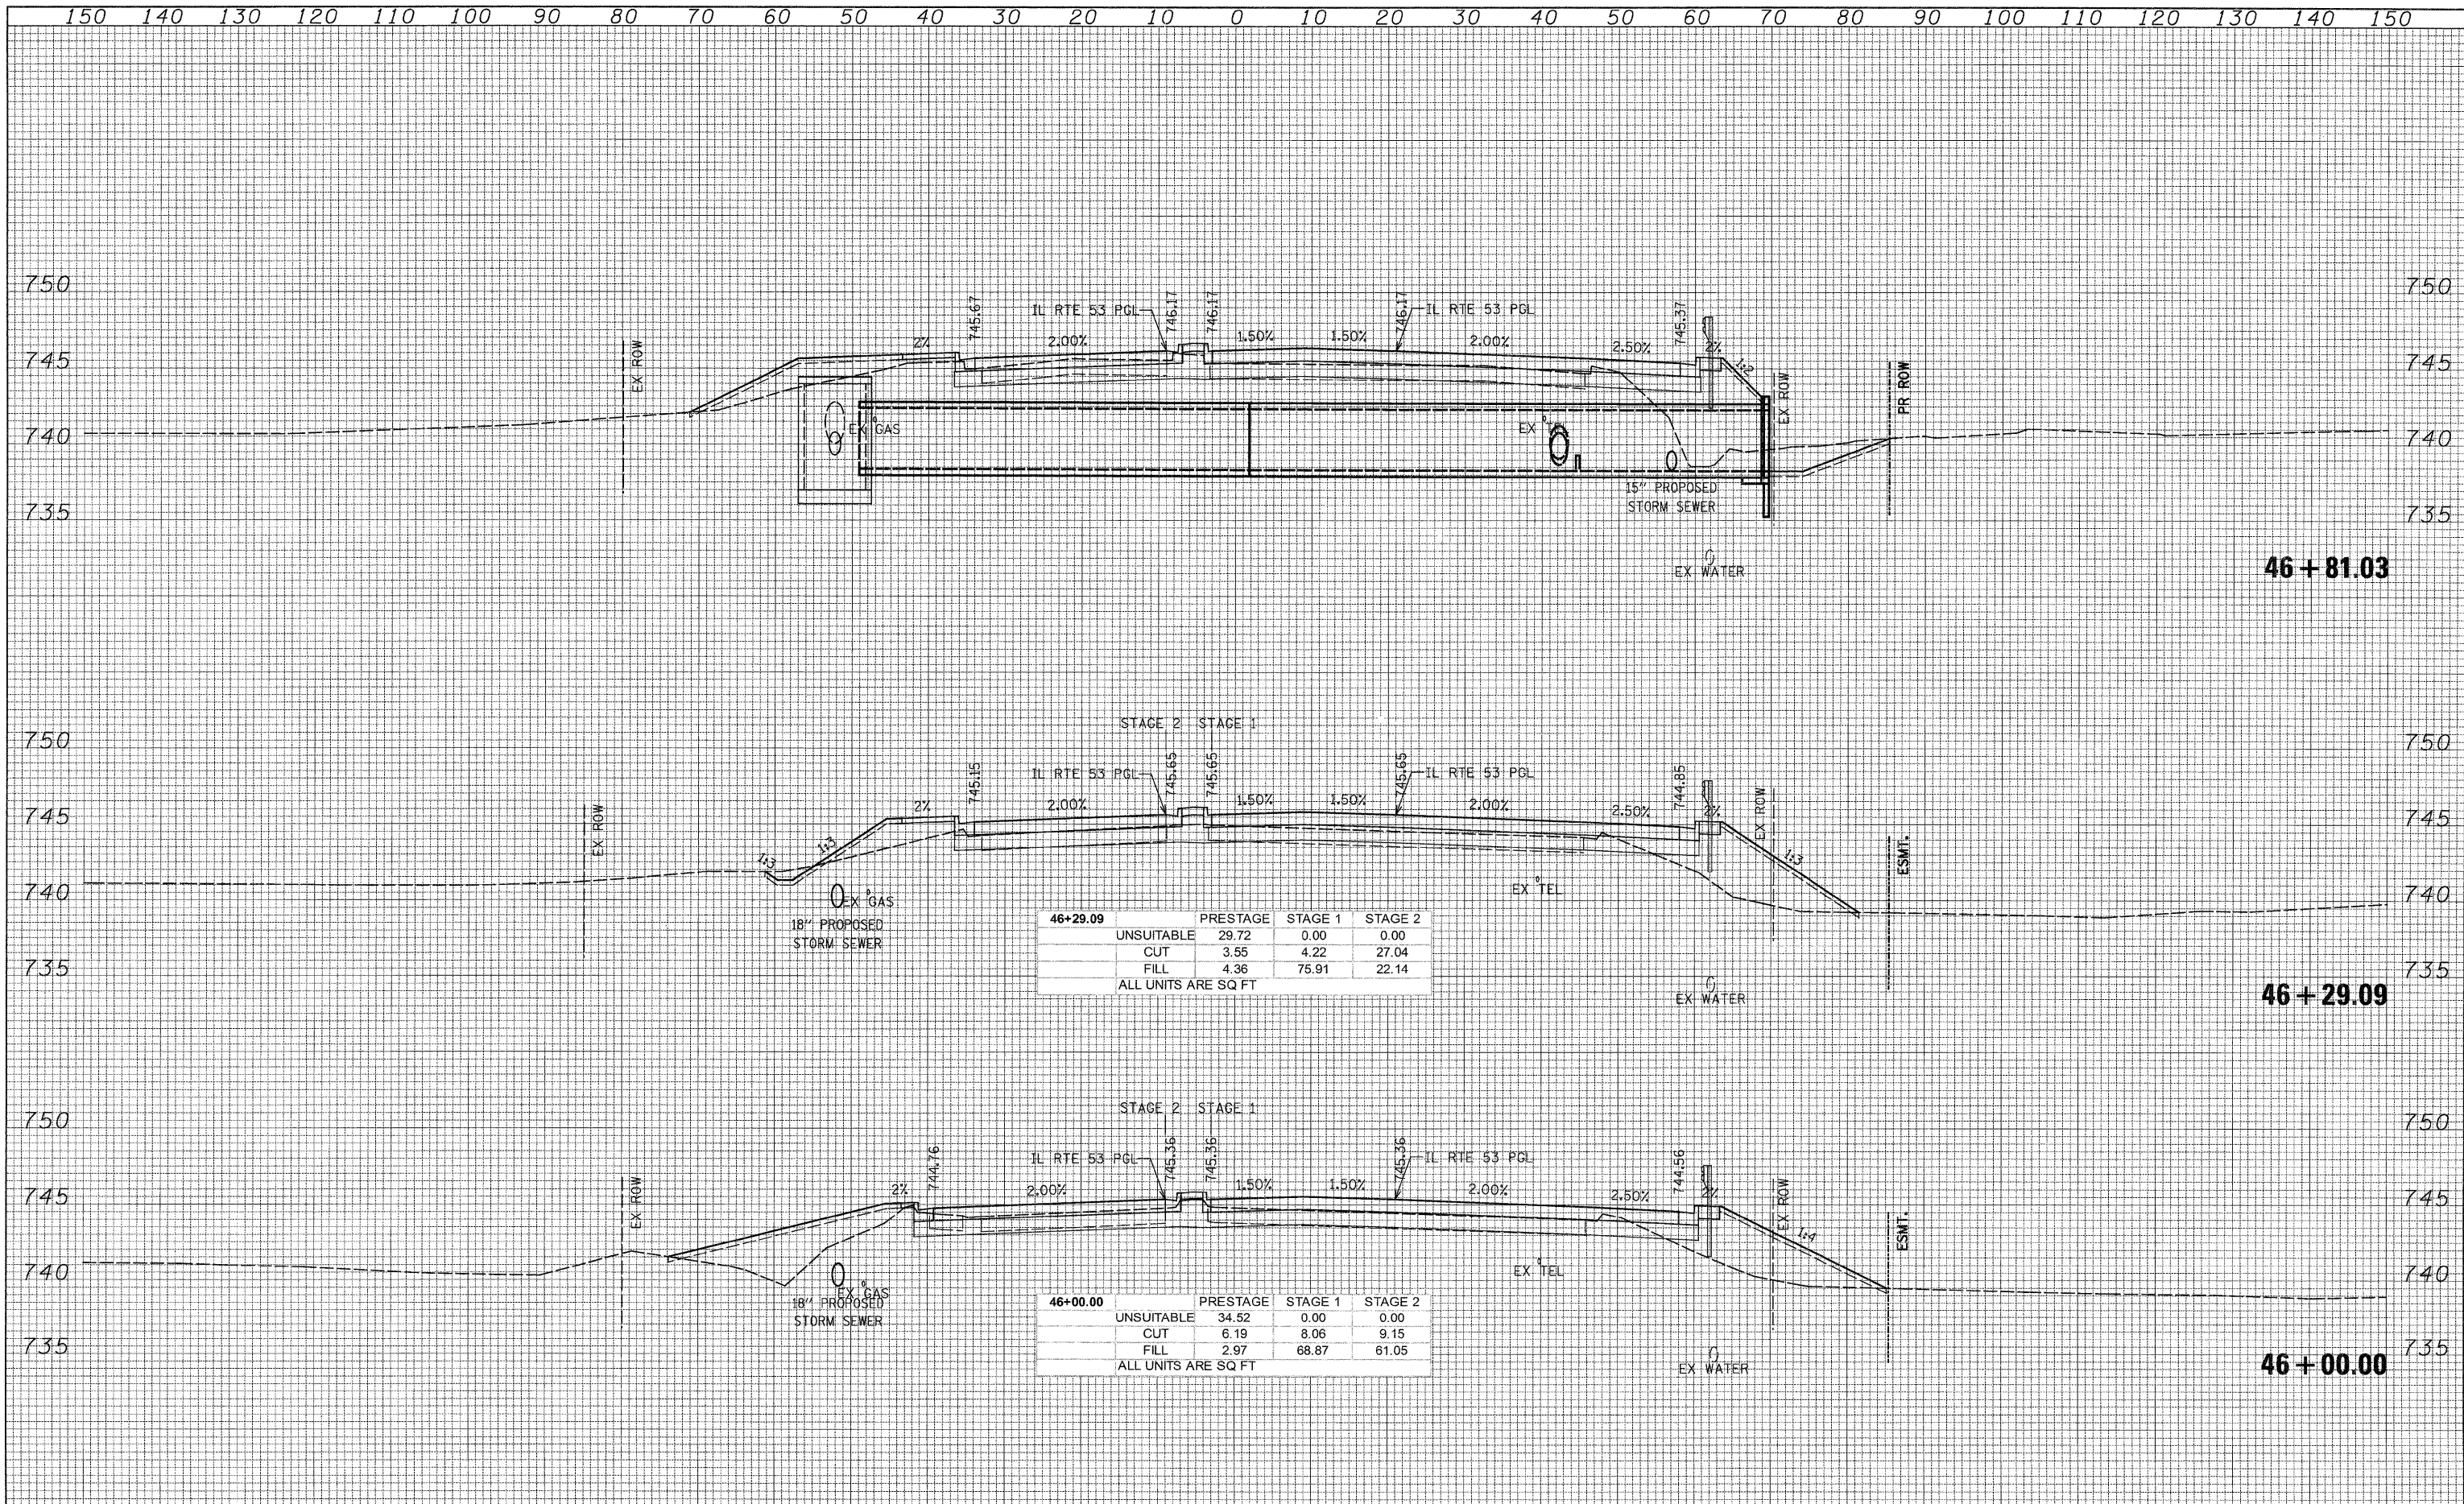

46+29.09

	PRESTAGE	STAGE 1	STAGE 2
UNSUITABLE	29.72	0.00	0.00
CUT	3.55	4.22	27.04
FILL	4.36	75.91	22.14
ALL UNITS ARE SQ FT			

46+00.00

	PRESTAGE	STAGE 1	STAGE 2
UNSUITABLE	34.52	0.00	0.00
CUT	6.19	8.06	9.15
FILL	2.97	68.87	61.05
ALL UNITS ARE SQ FT			

G:\1007\9356.A0 (IL53)\Drawings\CADD Sheets\019139797-sht-xaht.657-748.dgn