


DATE \_\_\_\_\_  
 BY \_\_\_\_\_  
 SURVEYED \_\_\_\_\_  
 PLOTTED \_\_\_\_\_  
 TEMPLATE \_\_\_\_\_  
 NOTE BOOK \_\_\_\_\_  
 NO. \_\_\_\_\_  
 AREAS CHECKED \_\_\_\_\_

DATE \_\_\_\_\_  
 BY \_\_\_\_\_  
 SURVEYED \_\_\_\_\_  
 PLOTTED \_\_\_\_\_  
 TEMPLATE \_\_\_\_\_  
 NOTE BOOK \_\_\_\_\_  
 NO. \_\_\_\_\_  
 AREAS CHECKED \_\_\_\_\_

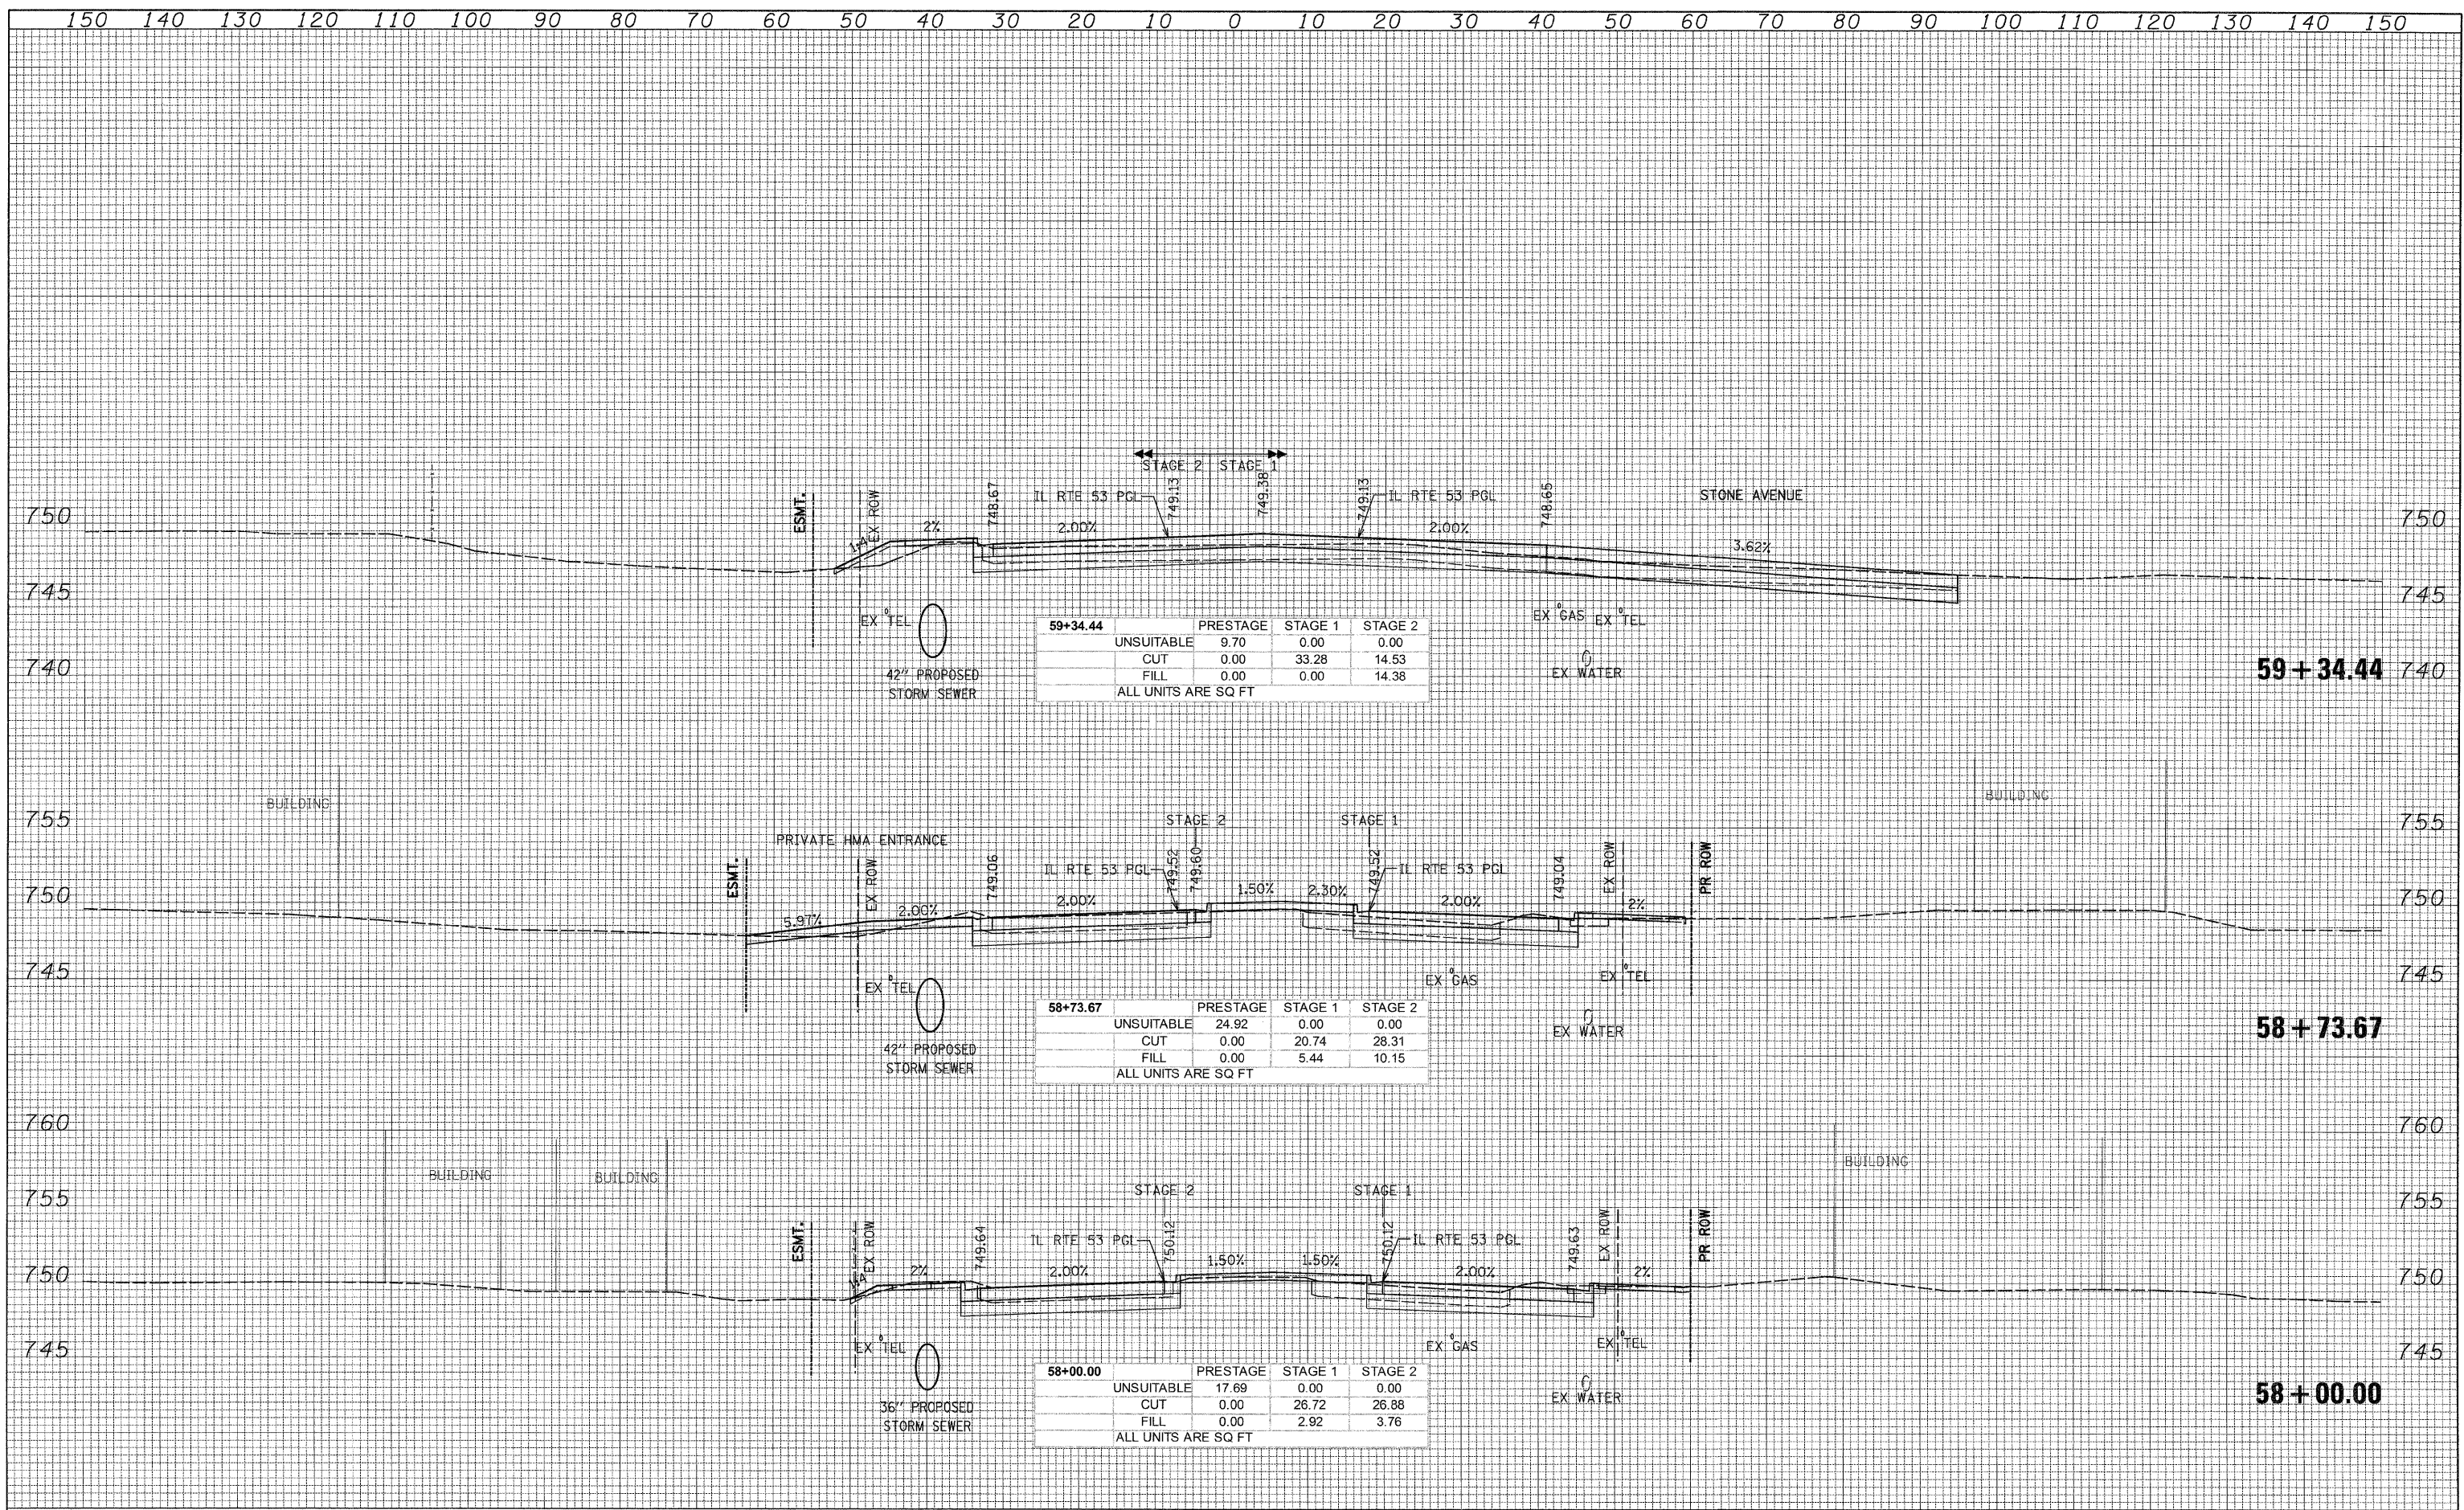

**59+34.44**

	PRESTAGE	STAGE 1	STAGE 2
UNSUITABLE	9.70	0.00	0.00
CUT	0.00	33.28	14.53
FILL	0.00	0.00	14.38
ALL UNITS ARE SQ FT			

**58+73.67**

	PRESTAGE	STAGE 1	STAGE 2
UNSUITABLE	24.92	0.00	0.00
CUT	0.00	20.74	28.31
FILL	0.00	5.44	10.15
ALL UNITS ARE SQ FT			

**58+00.00**

	PRESTAGE	STAGE 1	STAGE 2
UNSUITABLE	17.69	0.00	0.00
CUT	0.00	26.72	26.88
FILL	0.00	2.92	3.76
ALL UNITS ARE SQ FT			

G:\1001\9356.AB.L1L53\Drawings\CADD Sheets\019139797-ahf-xssht.857-748.dgn