


DATE	
BY	
FINAL SURVEY	
SURVEYED	
PLOTTED	
TEMPLATE	
NOTE BOOK	
AREAS	
AREAS CHECKED	
NO.	

DATE	
BY	
ORIGINAL SURVEY	
SURVEYED	
PLOTTED	
TEMPLATE	
NOTE BOOK	
AREAS	
AREAS CHECKED	
NO.	

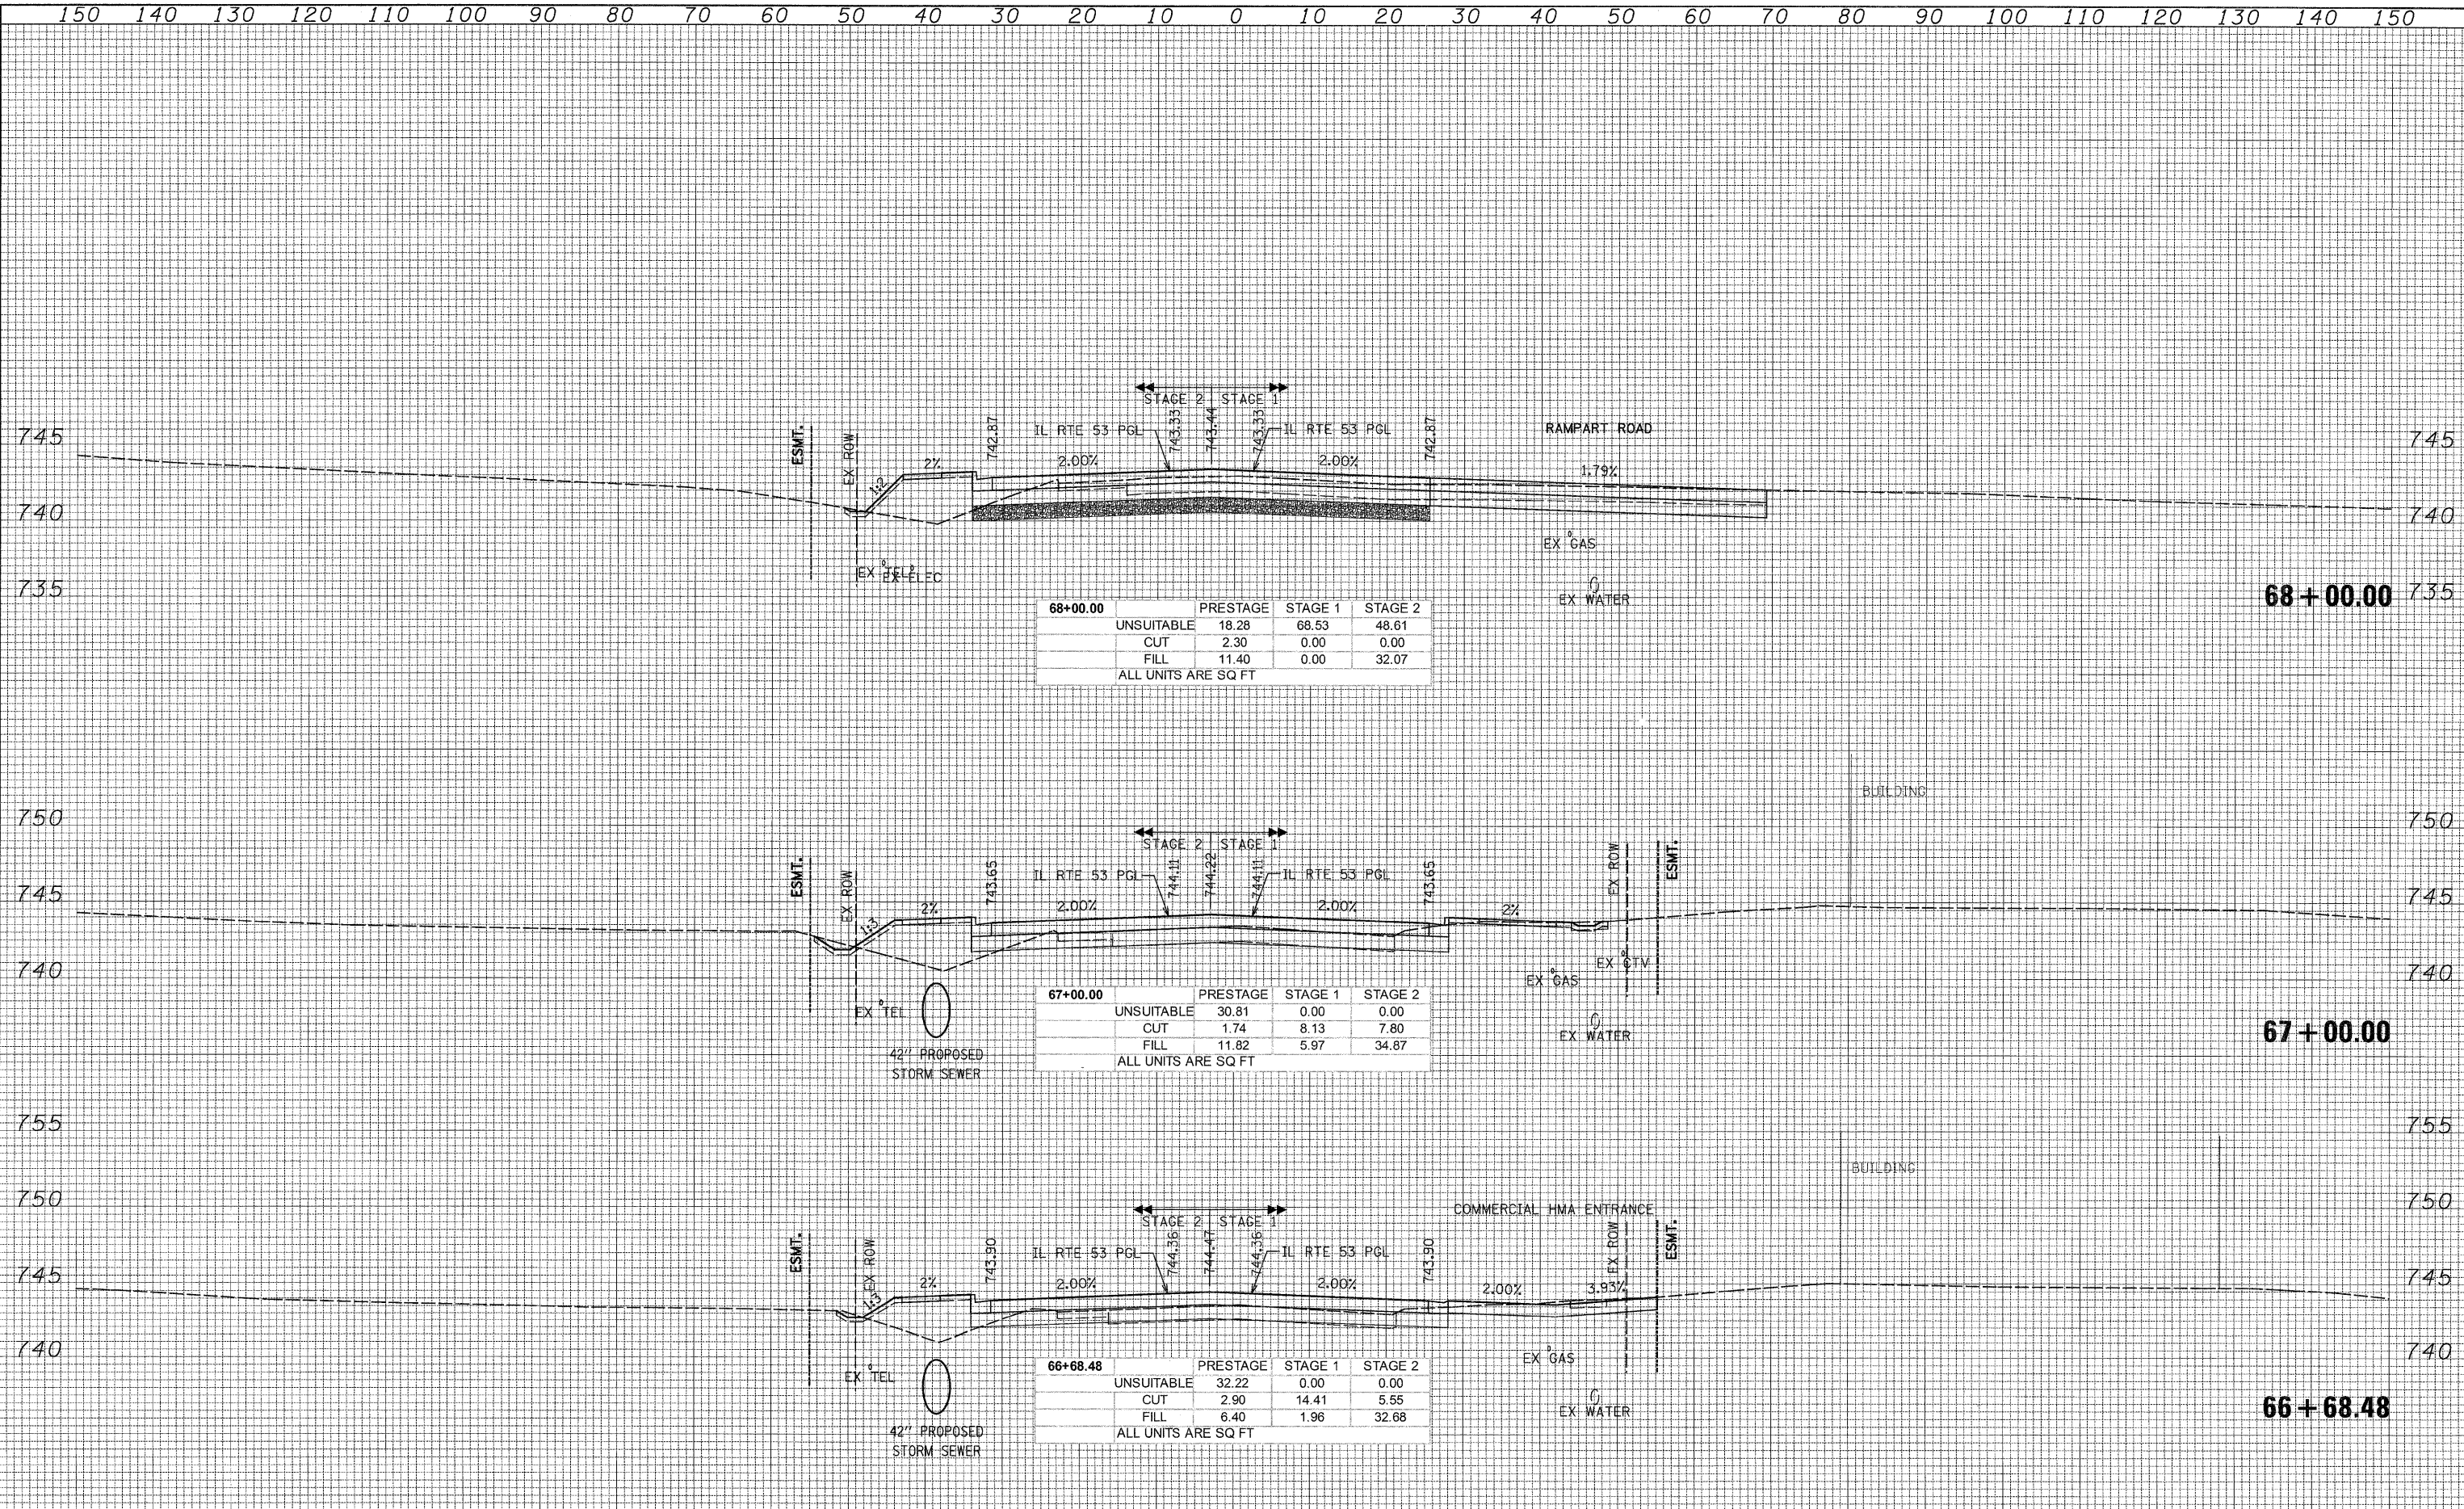

<b>68+00.00</b>	PRESTAGE	STAGE 1	STAGE 2
UNSUITABLE	18.28	68.53	48.61
CUT	2.30	0.00	0.00
FILL	11.40	0.00	32.07
ALL UNITS ARE SQ FT			

<b>67+00.00</b>	PRESTAGE	STAGE 1	STAGE 2
UNSUITABLE	30.81	0.00	0.00
CUT	1.74	8.13	7.80
FILL	11.82	5.97	34.87
ALL UNITS ARE SQ FT			

<b>66+68.48</b>	PRESTAGE	STAGE 1	STAGE 2
UNSUITABLE	32.22	0.00	0.00
CUT	2.90	14.41	5.55
FILL	6.40	1.96	32.68
ALL UNITS ARE SQ FT			

G:\1007\9356\_A0\_(IL53)\Drawings\CADD Sheets\19139797-ah-xt-657-748.dgn