


DATE	
BY	
NO.	
FINAL SURVEY	
SURVEYED	
PLOTTED	
NOTE BOOK	
AREA CHECKED	

DATE	
BY	
NO.	
ORIGINAL SURVEY	
SURVEYED	
PLOTTED	
NOTE BOOK	
AREA CHECKED	

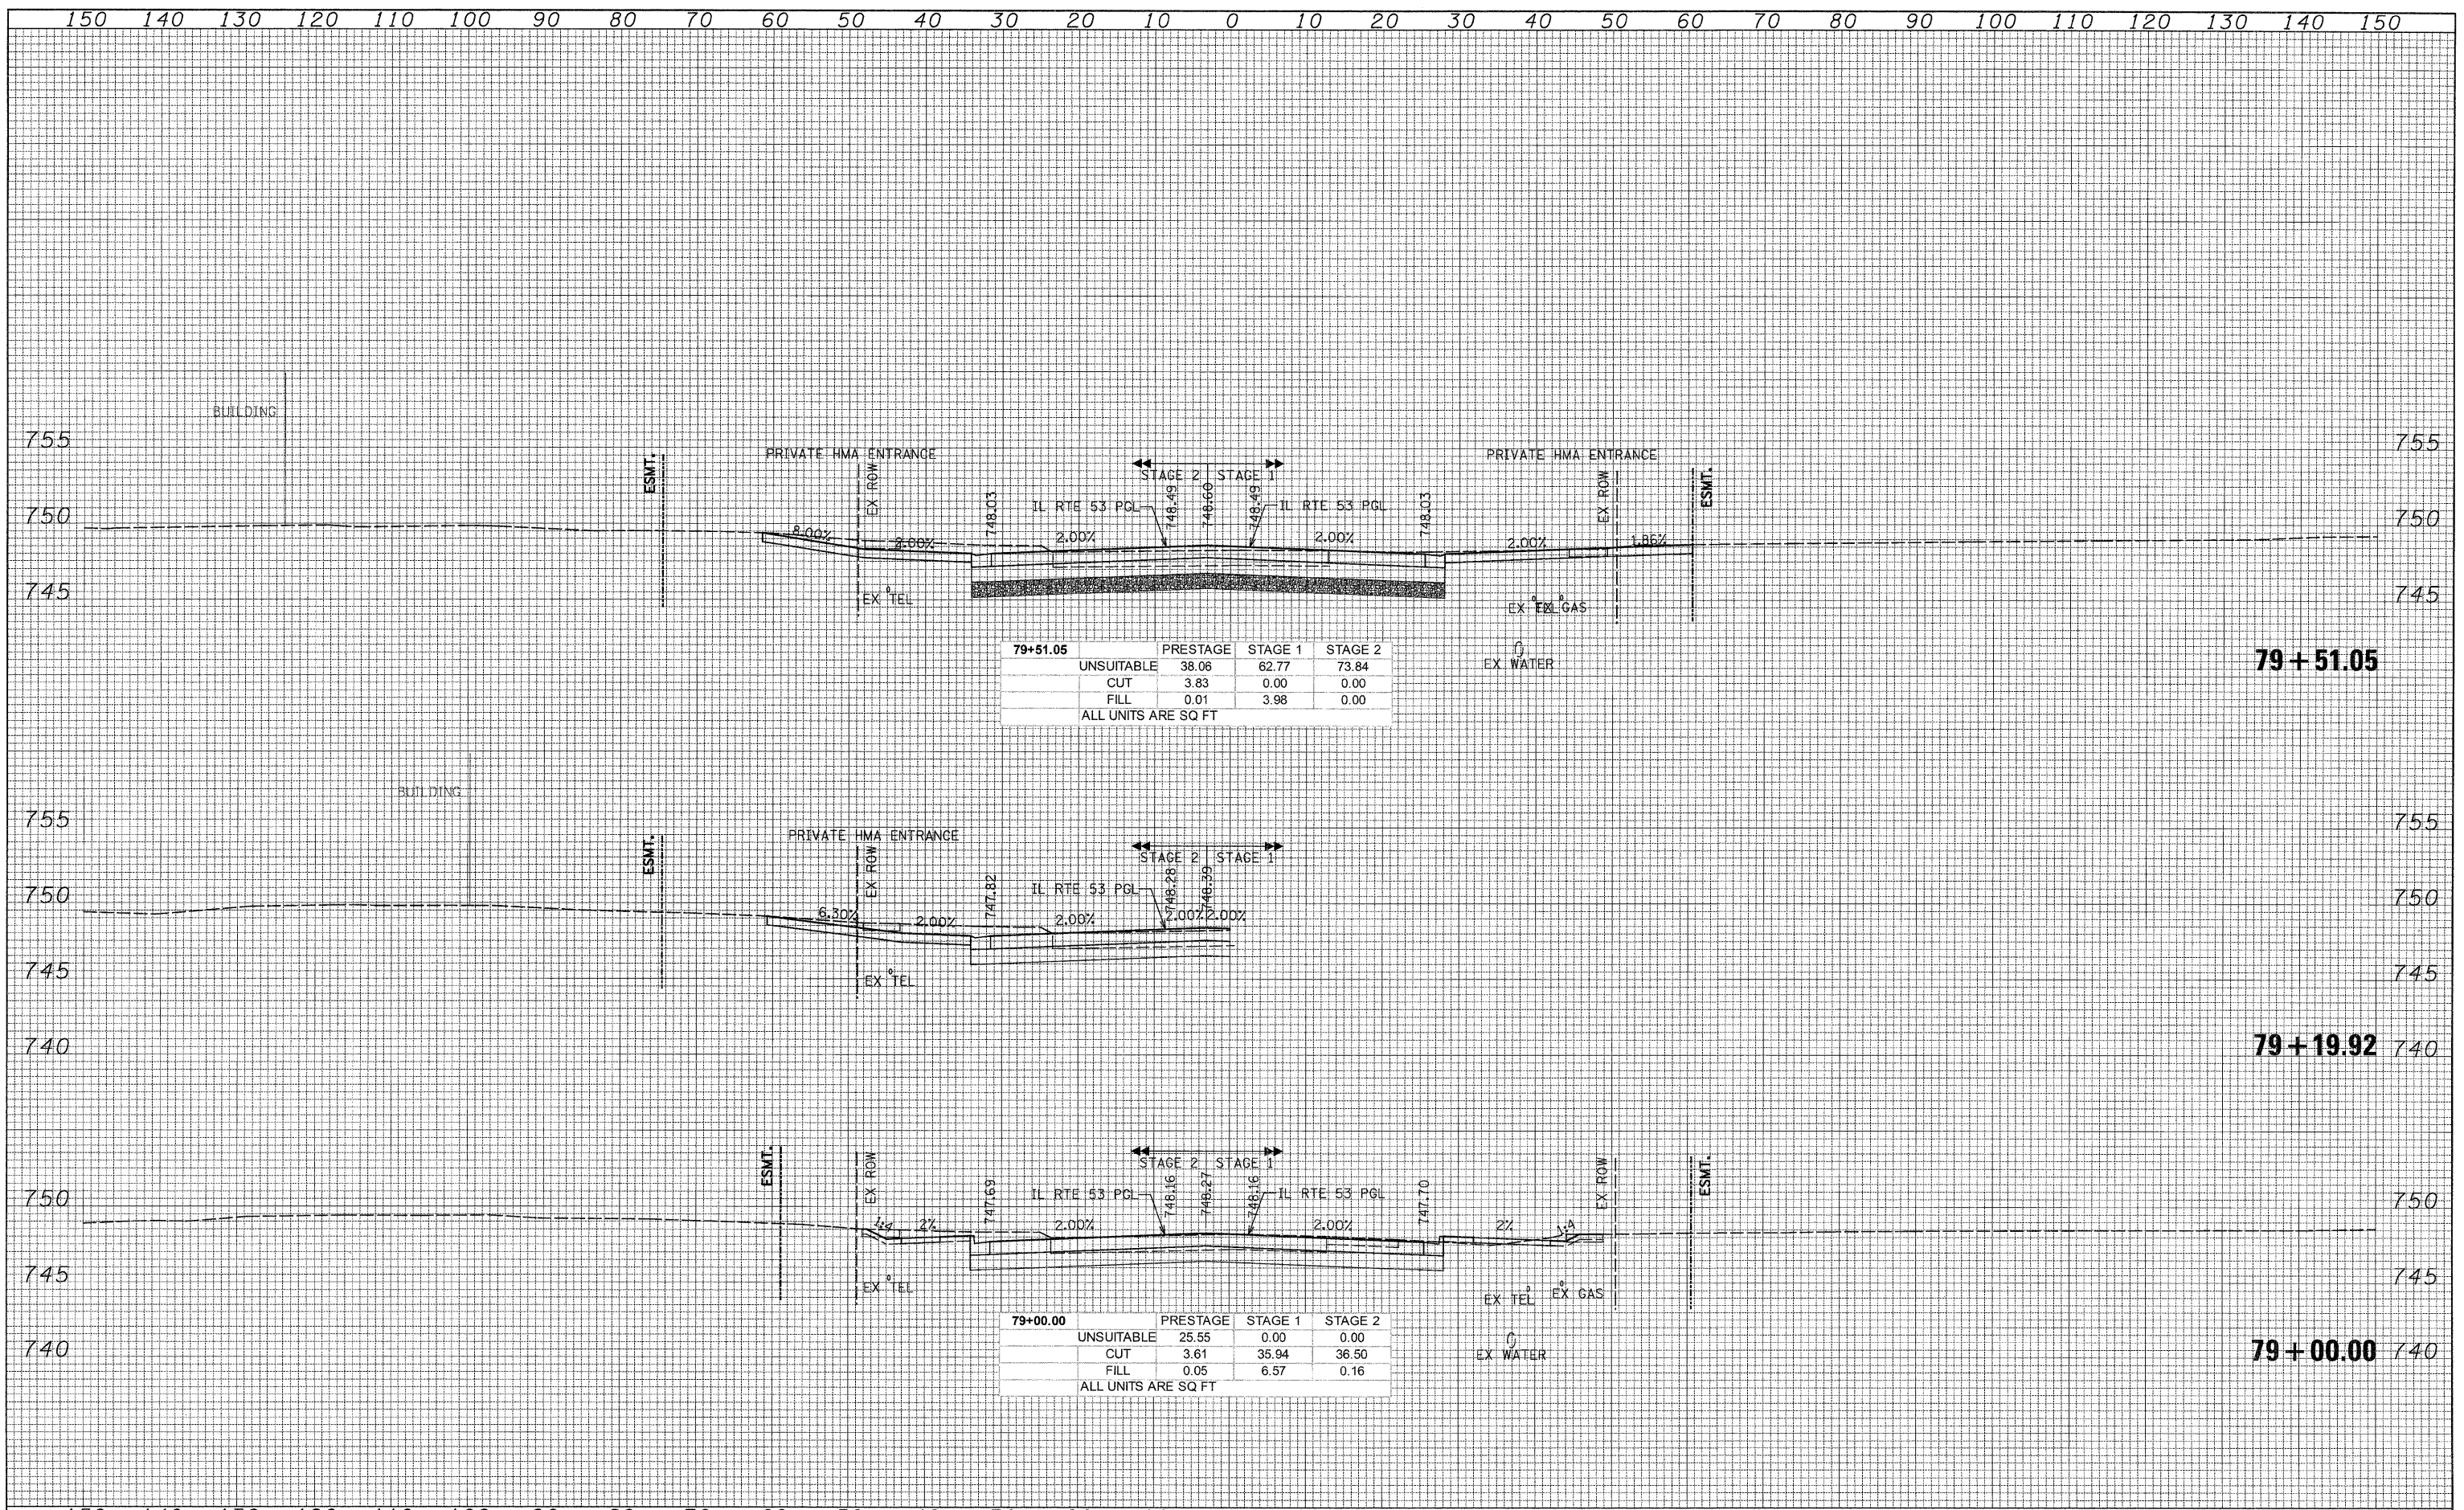

79+51.05	PRESTAGE	STAGE 1	STAGE 2
UNSUITABLE	38.06	62.77	73.84
CUT	3.83	0.00	0.00
FILL	0.01	3.98	0.00
ALL UNITS ARE SQ FT			

79+00.00	PRESTAGE	STAGE 1	STAGE 2
UNSUITABLE	25.55	0.00	0.00
CUT	3.61	35.94	36.50
FILL	0.05	6.57	0.16
ALL UNITS ARE SQ FT			