


DATE _____
 BY _____
 SURVEYED _____
 PLOTTED _____
 DATE _____
 NO. _____
 SURVEY _____
 NOTE BOOK _____
 AREAS CHECKED _____

DATE _____
 BY _____
 SURVEYED _____
 PLOTTED _____
 DATE _____
 NO. _____
 SURVEY _____
 NOTE BOOK _____
 AREAS CHECKED _____

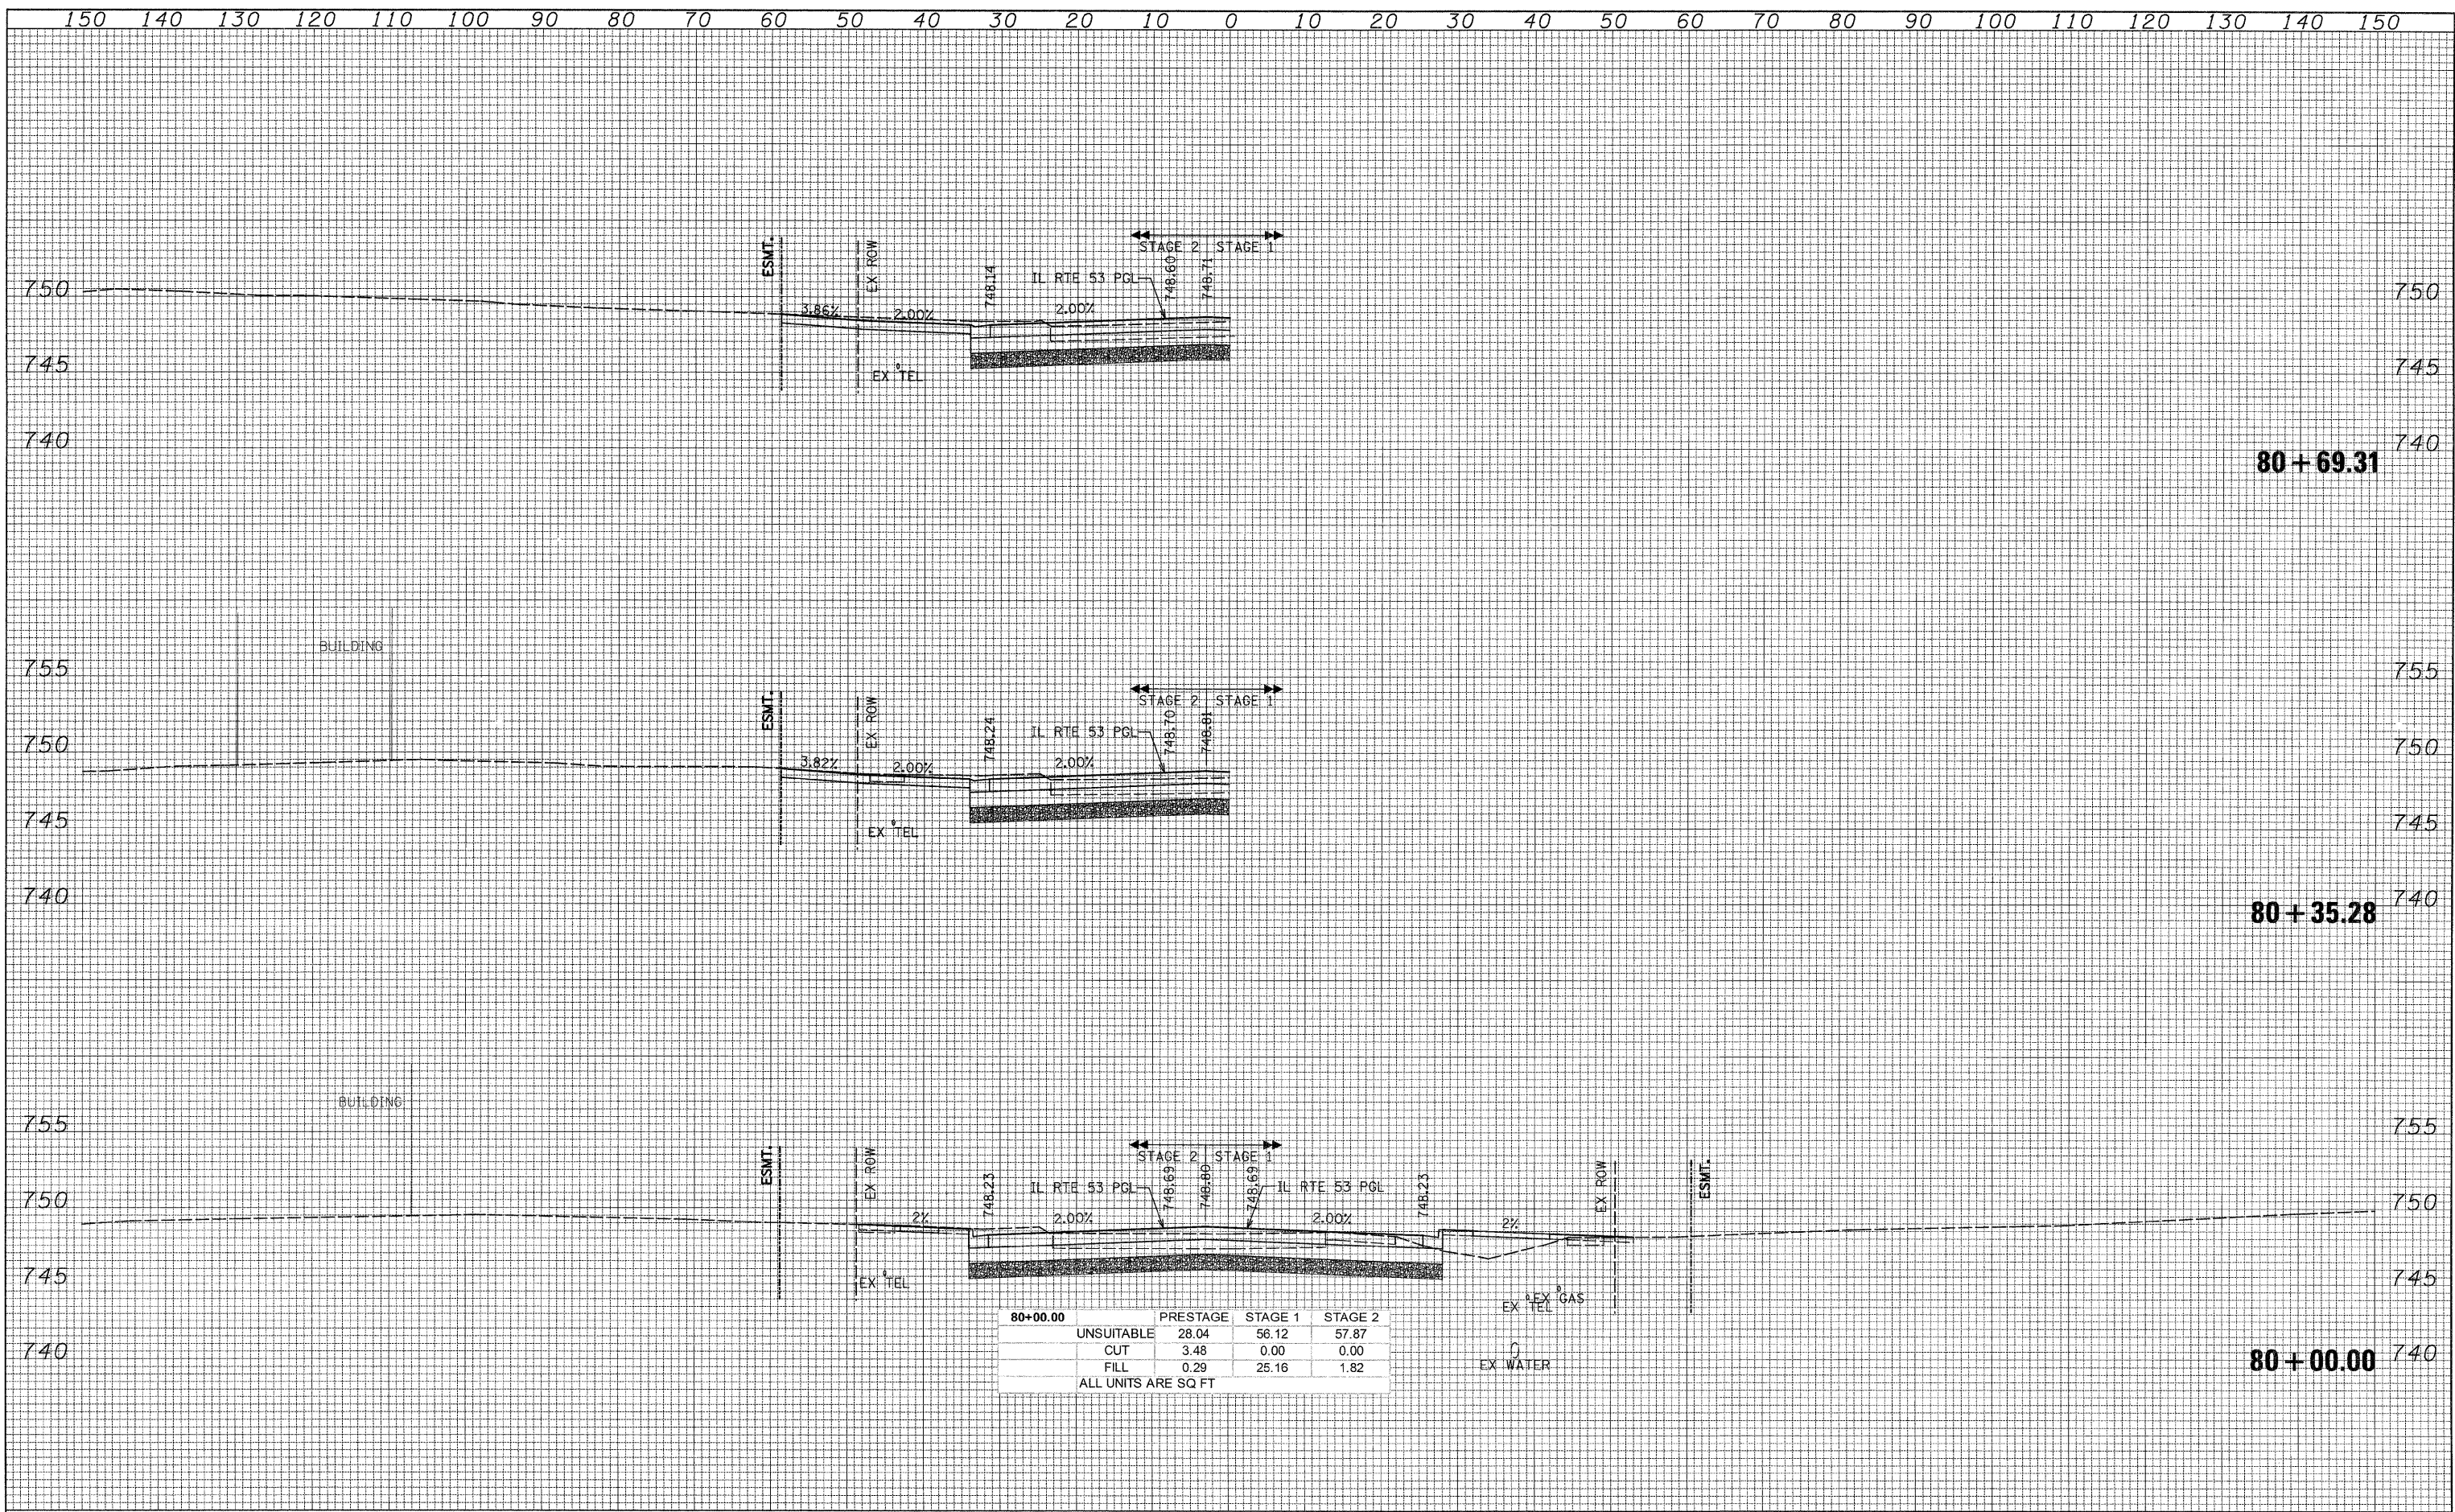

G:\1001\9356_A0_11L53\Drawings\CADD Sheets\019139797-ahh-xssht.657-748.dgn