


DATE _____
 BY _____
 SURVEYED _____
 PLOTTED _____
 TEMPLATE _____
 NOTE BOOK _____
 AREAS CHECKED _____
 NO. _____

DATE _____
 BY _____
 SURVEYED _____
 PLOTTED _____
 TEMPLATE _____
 NOTE BOOK _____
 AREAS CHECKED _____
 NO. _____

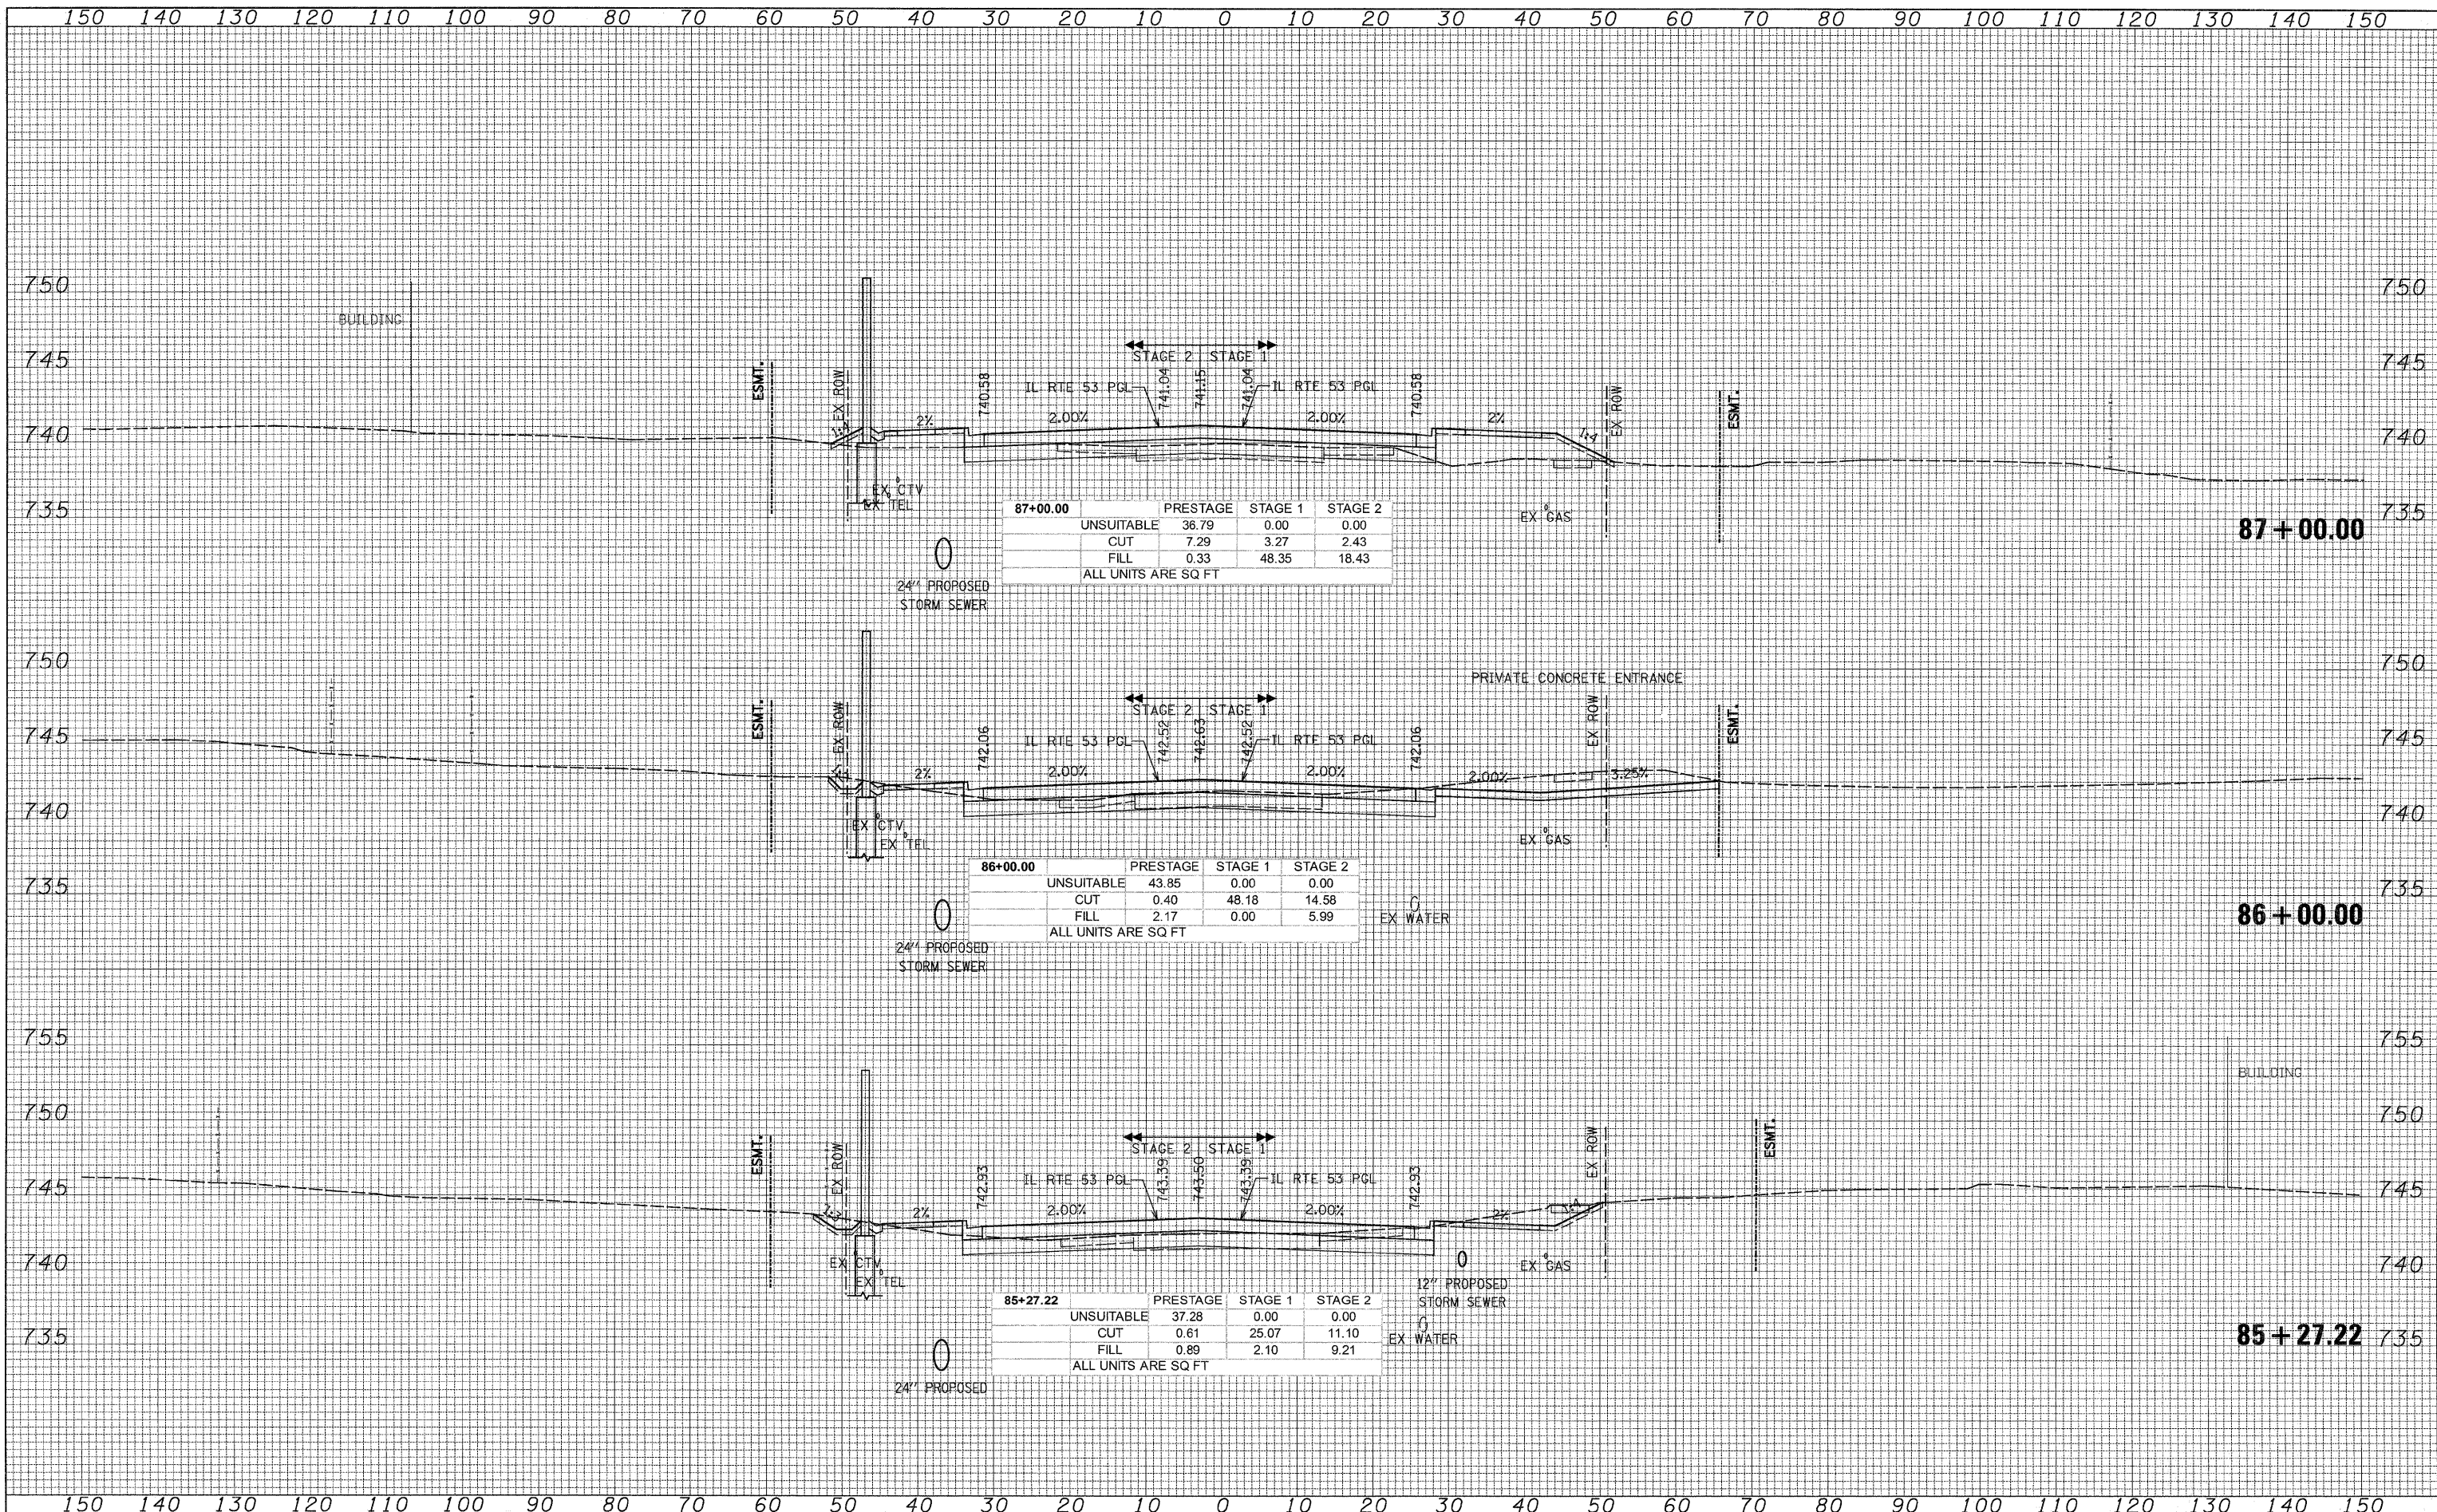

87+00.00	PRESTAGE	STAGE 1	STAGE 2
UNSUITABLE	36.79	0.00	0.00
CUT	7.29	3.27	2.43
FILL	0.33	48.35	18.43
ALL UNITS ARE SQ FT			

86+00.00	PRESTAGE	STAGE 1	STAGE 2
UNSUITABLE	43.85	0.00	0.00
CUT	0.40	48.18	14.58
FILL	2.17	0.00	5.99
ALL UNITS ARE SQ FT			

85+27.22	PRESTAGE	STAGE 1	STAGE 2
UNSUITABLE	37.28	0.00	0.00
CUT	0.61	25.07	11.10
FILL	0.89	2.10	9.21
ALL UNITS ARE SQ FT			

G:\1001\9356_A0_(IL53)\Drawings\CADD Sheets\019139797-sh-t-xsh-t_657-748.dgn