


| | |
|---------------|--|
| DATE | |
| BY | |
| NO. | |
| FINAL SURVEY | |
| SURVEYED | |
| PLOTTED | |
| NOTE BOOK | |
| AREAS CHECKED | |

| | |
|-----------------|--|
| DATE | |
| BY | |
| NO. | |
| ORIGINAL SURVEY | |
| SURVEYED | |
| PLOTTED | |
| NOTE BOOK | |
| AREAS CHECKED | |

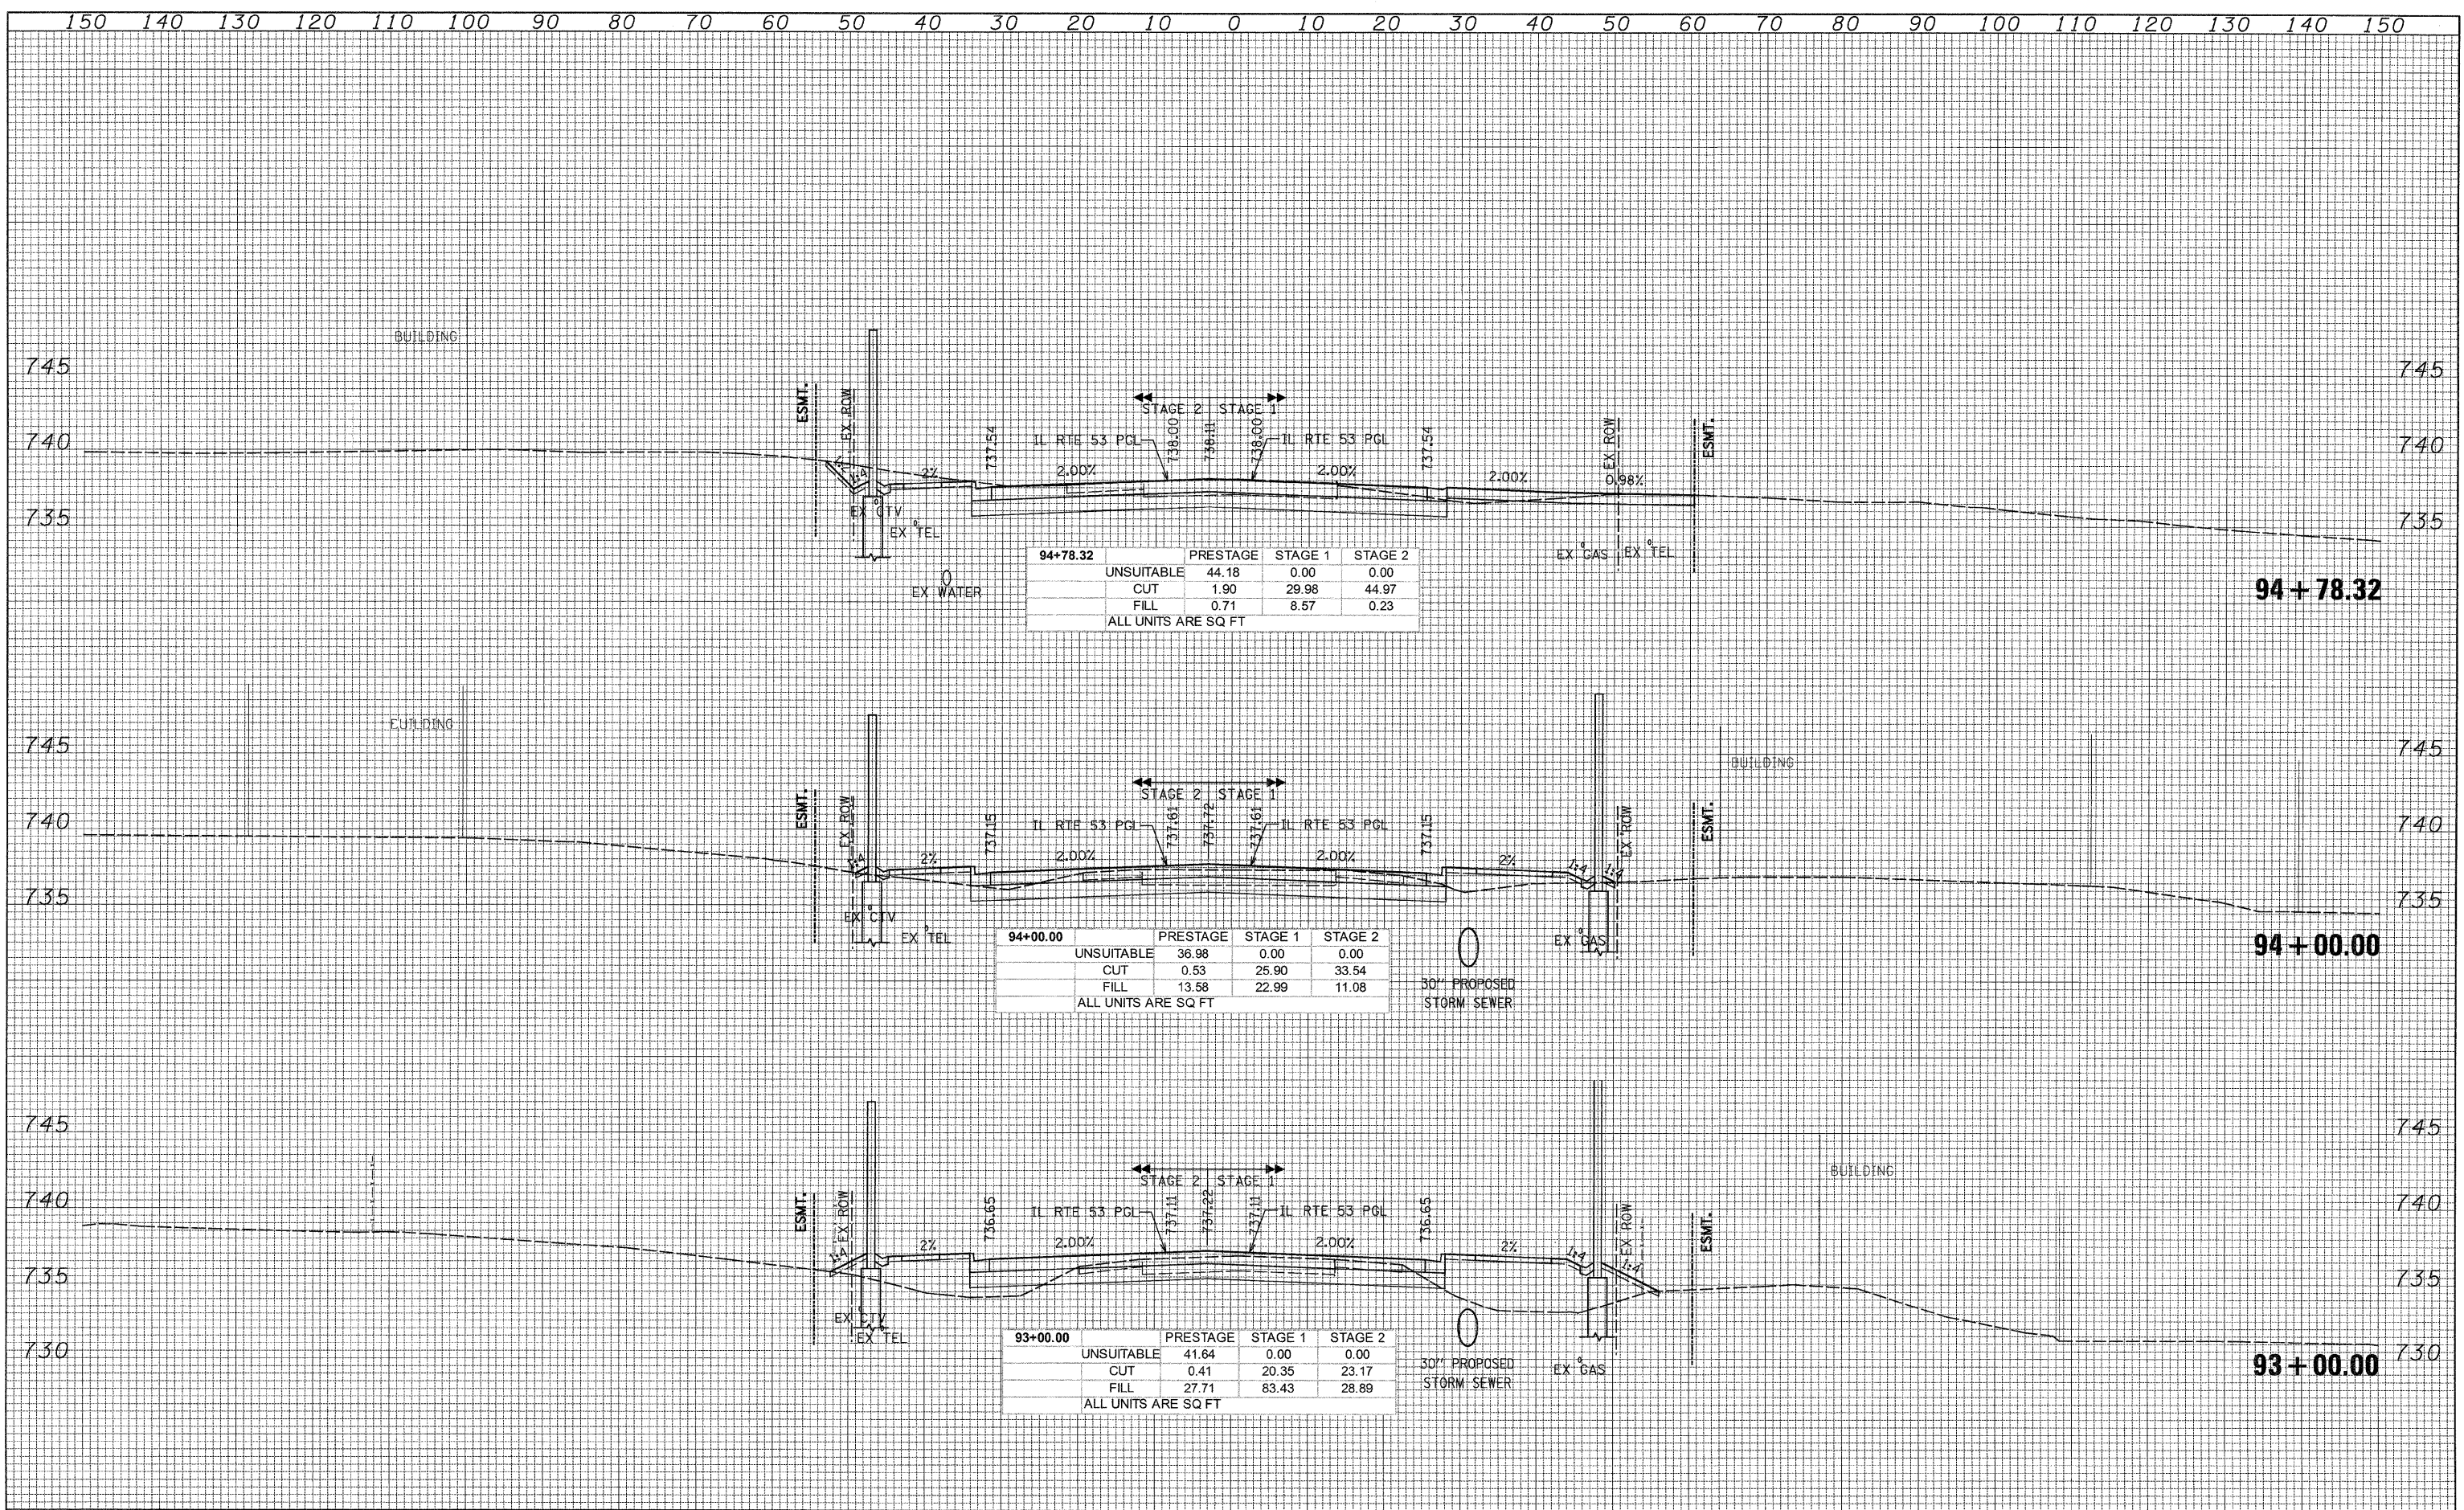

G:\1001\9356_A9_G1.53\Drawings\CADD Sheets\019139797-sht-xssht.657-748.dgn