


DATE	
BY	
NO.	
FINL SURVEY	SURVEYED
NOTE BOOK	PLOTTED
AREAS CHECKED	TEMPLATE
	AREAS CHECKED

DATE	
BY	
NO.	
ORIGINAL SURVEY	SURVEYED
NOTE BOOK	PLOTTED
AREAS CHECKED	TEMPLATE
	AREAS CHECKED

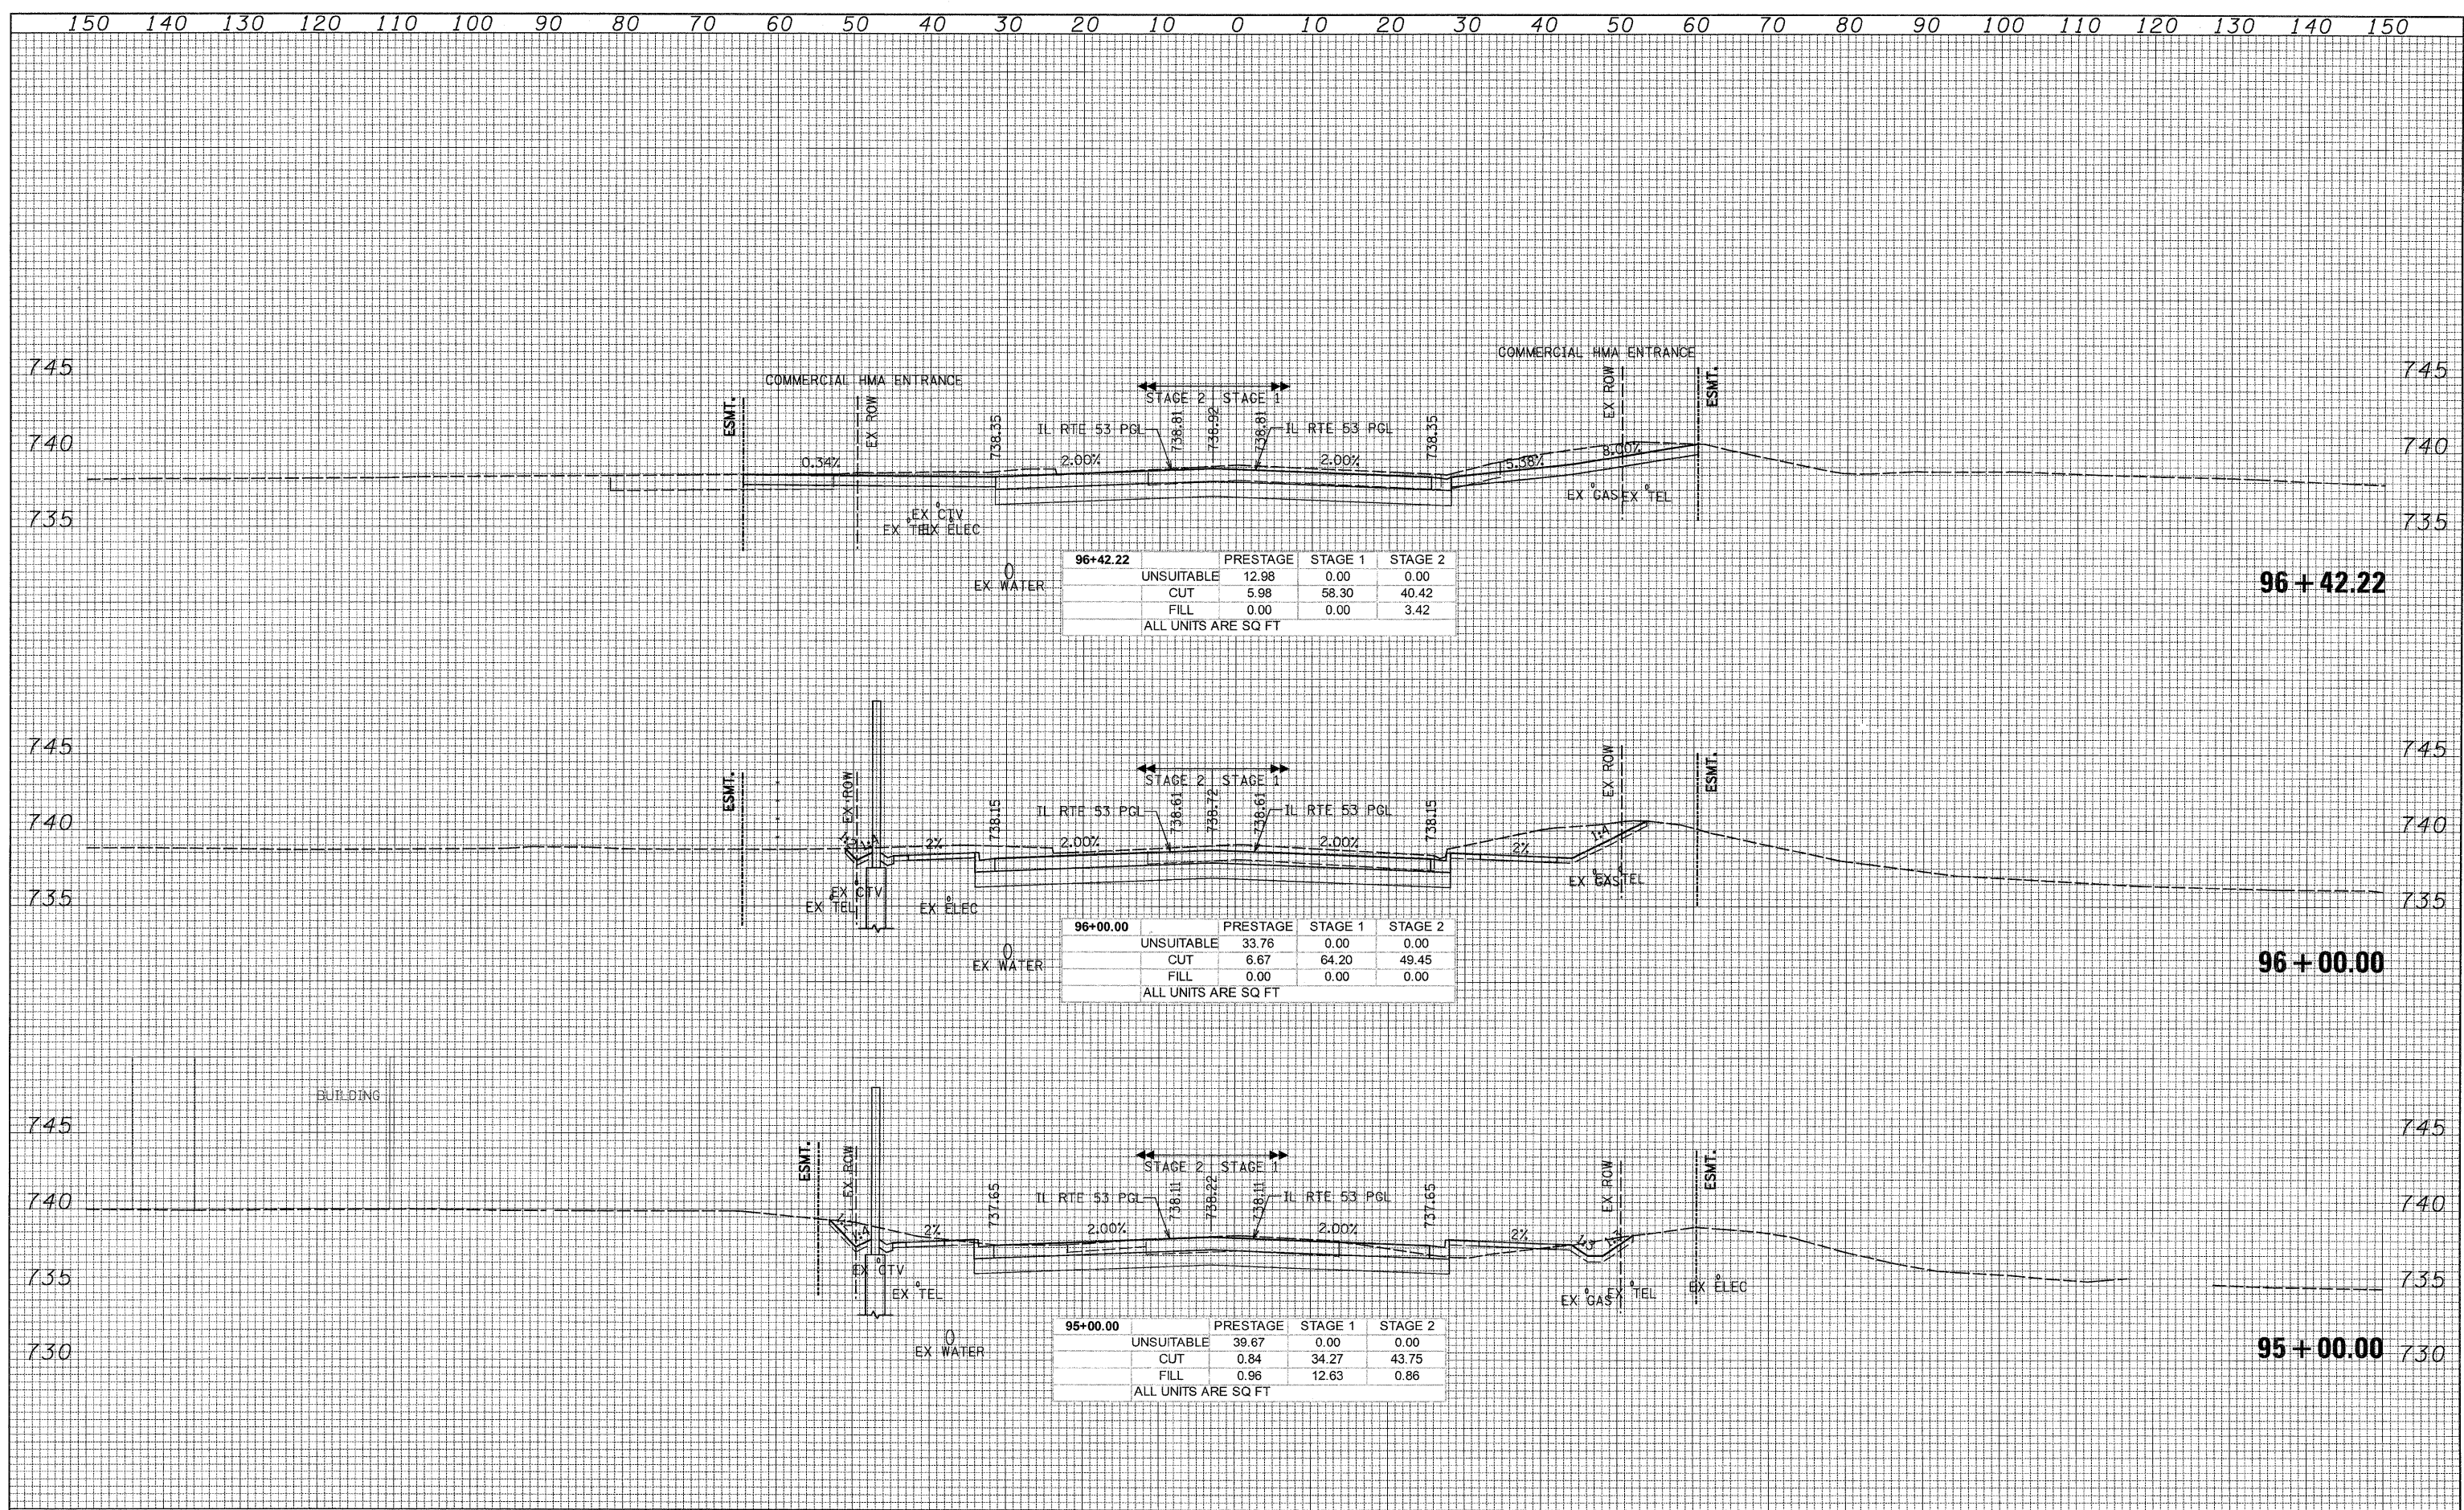

96+42.22	PRESTAGE	STAGE 1	STAGE 2
UNSUITABLE	12.98	0.00	0.00
CUT	5.98	58.30	40.42
FILL	0.00	0.00	3.42
ALL UNITS ARE SQ FT			

96+00.00	PRESTAGE	STAGE 1	STAGE 2
UNSUITABLE	33.76	0.00	0.00
CUT	6.67	64.20	49.45
FILL	0.00	0.00	0.00
ALL UNITS ARE SQ FT			

95+00.00	PRESTAGE	STAGE 1	STAGE 2
UNSUITABLE	39.67	0.00	0.00
CUT	0.84	34.27	43.75
FILL	0.96	12.63	0.86
ALL UNITS ARE SQ FT			

G:\1001\5356_A0_(IL53)\Drawings\CADD Sheets\019139797-shr-xsh.t.657-748.dgn