


DATE _____
 BY _____
 SURVEYED _____
 PLOTTED _____
 NOTE BOOK _____
 NO. _____

DATE _____
 BY _____
 SURVEYED _____
 PLOTTED _____
 NOTE BOOK _____
 NO. _____

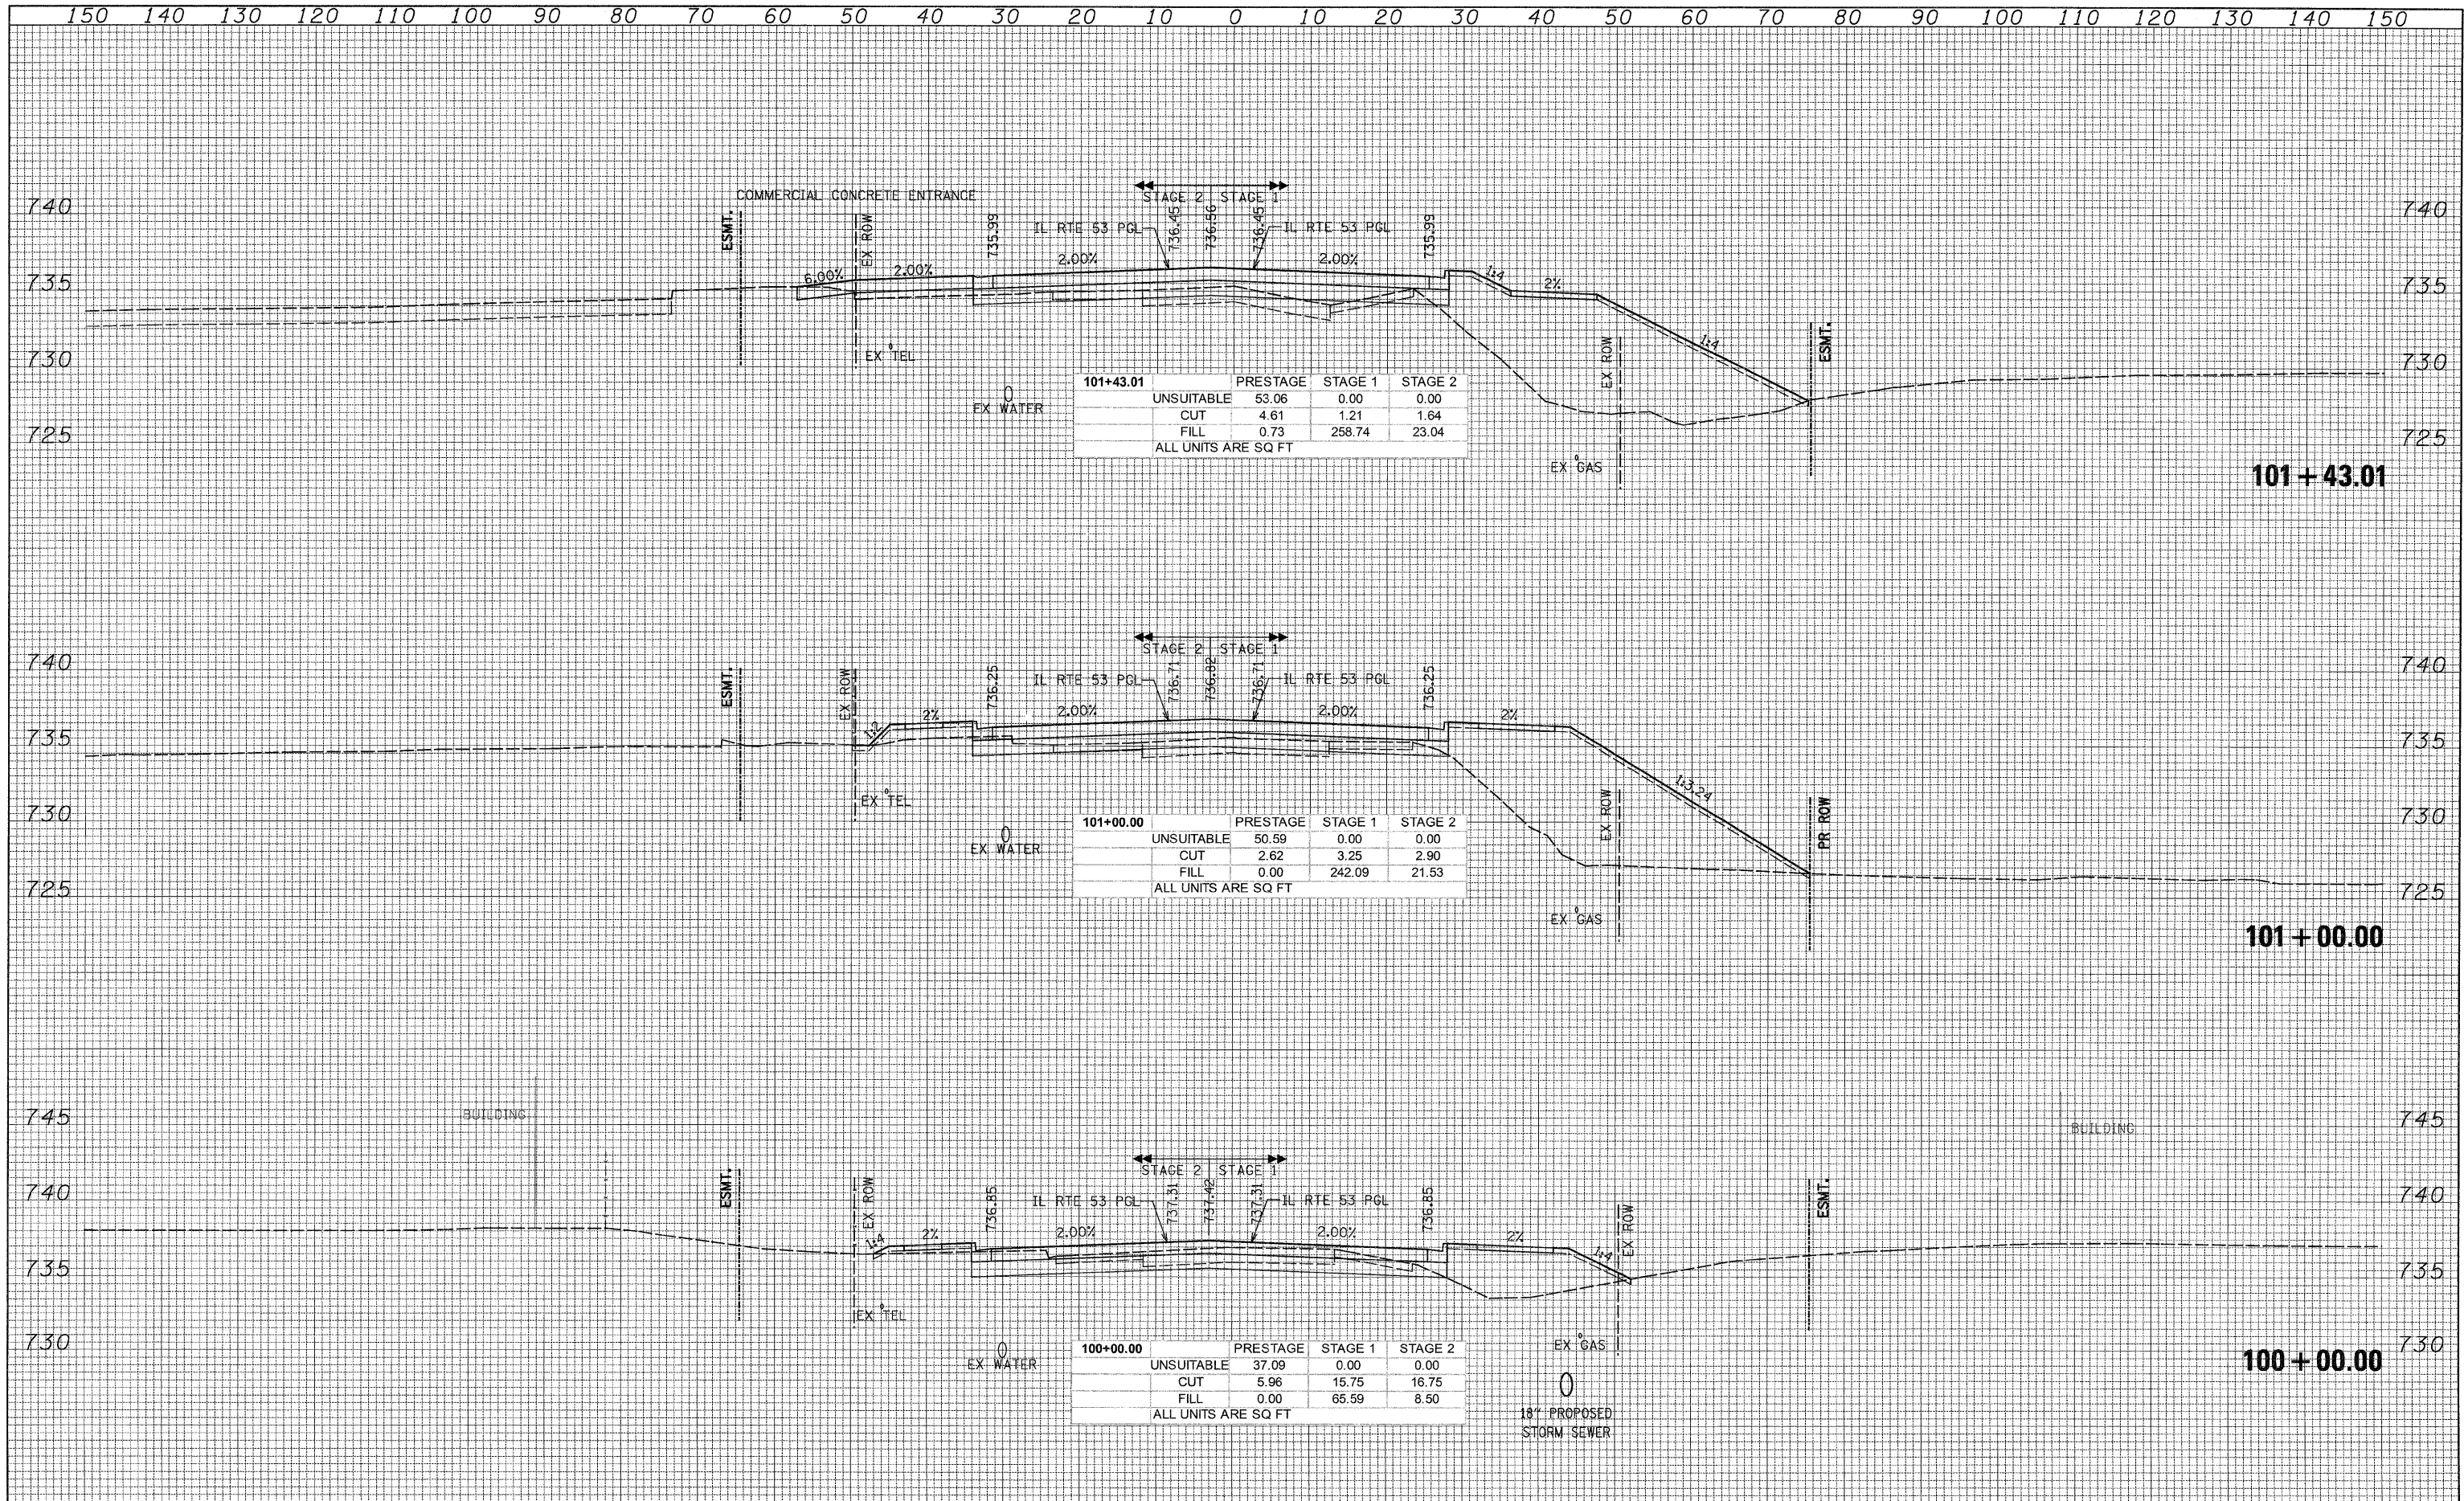

101+43.01	PRESTAGE	STAGE 1	STAGE 2
UNSUITABLE	53.06	0.00	0.00
CUT	4.61	1.21	1.64
FILL	0.73	258.74	23.04
ALL UNITS ARE SQ FT			

101+00.00	PRESTAGE	STAGE 1	STAGE 2
UNSUITABLE	50.59	0.00	0.00
CUT	2.62	3.25	2.90
FILL	0.00	242.09	21.53
ALL UNITS ARE SQ FT			

100+00.00	PRESTAGE	STAGE 1	STAGE 2
UNSUITABLE	37.09	0.00	0.00
CUT	5.96	15.75	16.75
FILL	0.00	65.59	8.50
ALL UNITS ARE SQ FT			

G:\1001\9356_A02_01\53\Drawings\CA00 Sheets\019139797-eh-t-xshht.657-748.dgn