


| | |
|---------------|--|
| DATE | |
| BY | |
| SURVEYED | |
| PLOTTED | |
| TEMPLATE | |
| NOTE BOOK | |
| AREAS CHECKED | |
| NO. | |

| | |
|---------------|--|
| DATE | |
| BY | |
| SURVEYED | |
| PLOTTED | |
| TEMPLATE | |
| NOTE BOOK | |
| AREAS CHECKED | |
| NO. | |

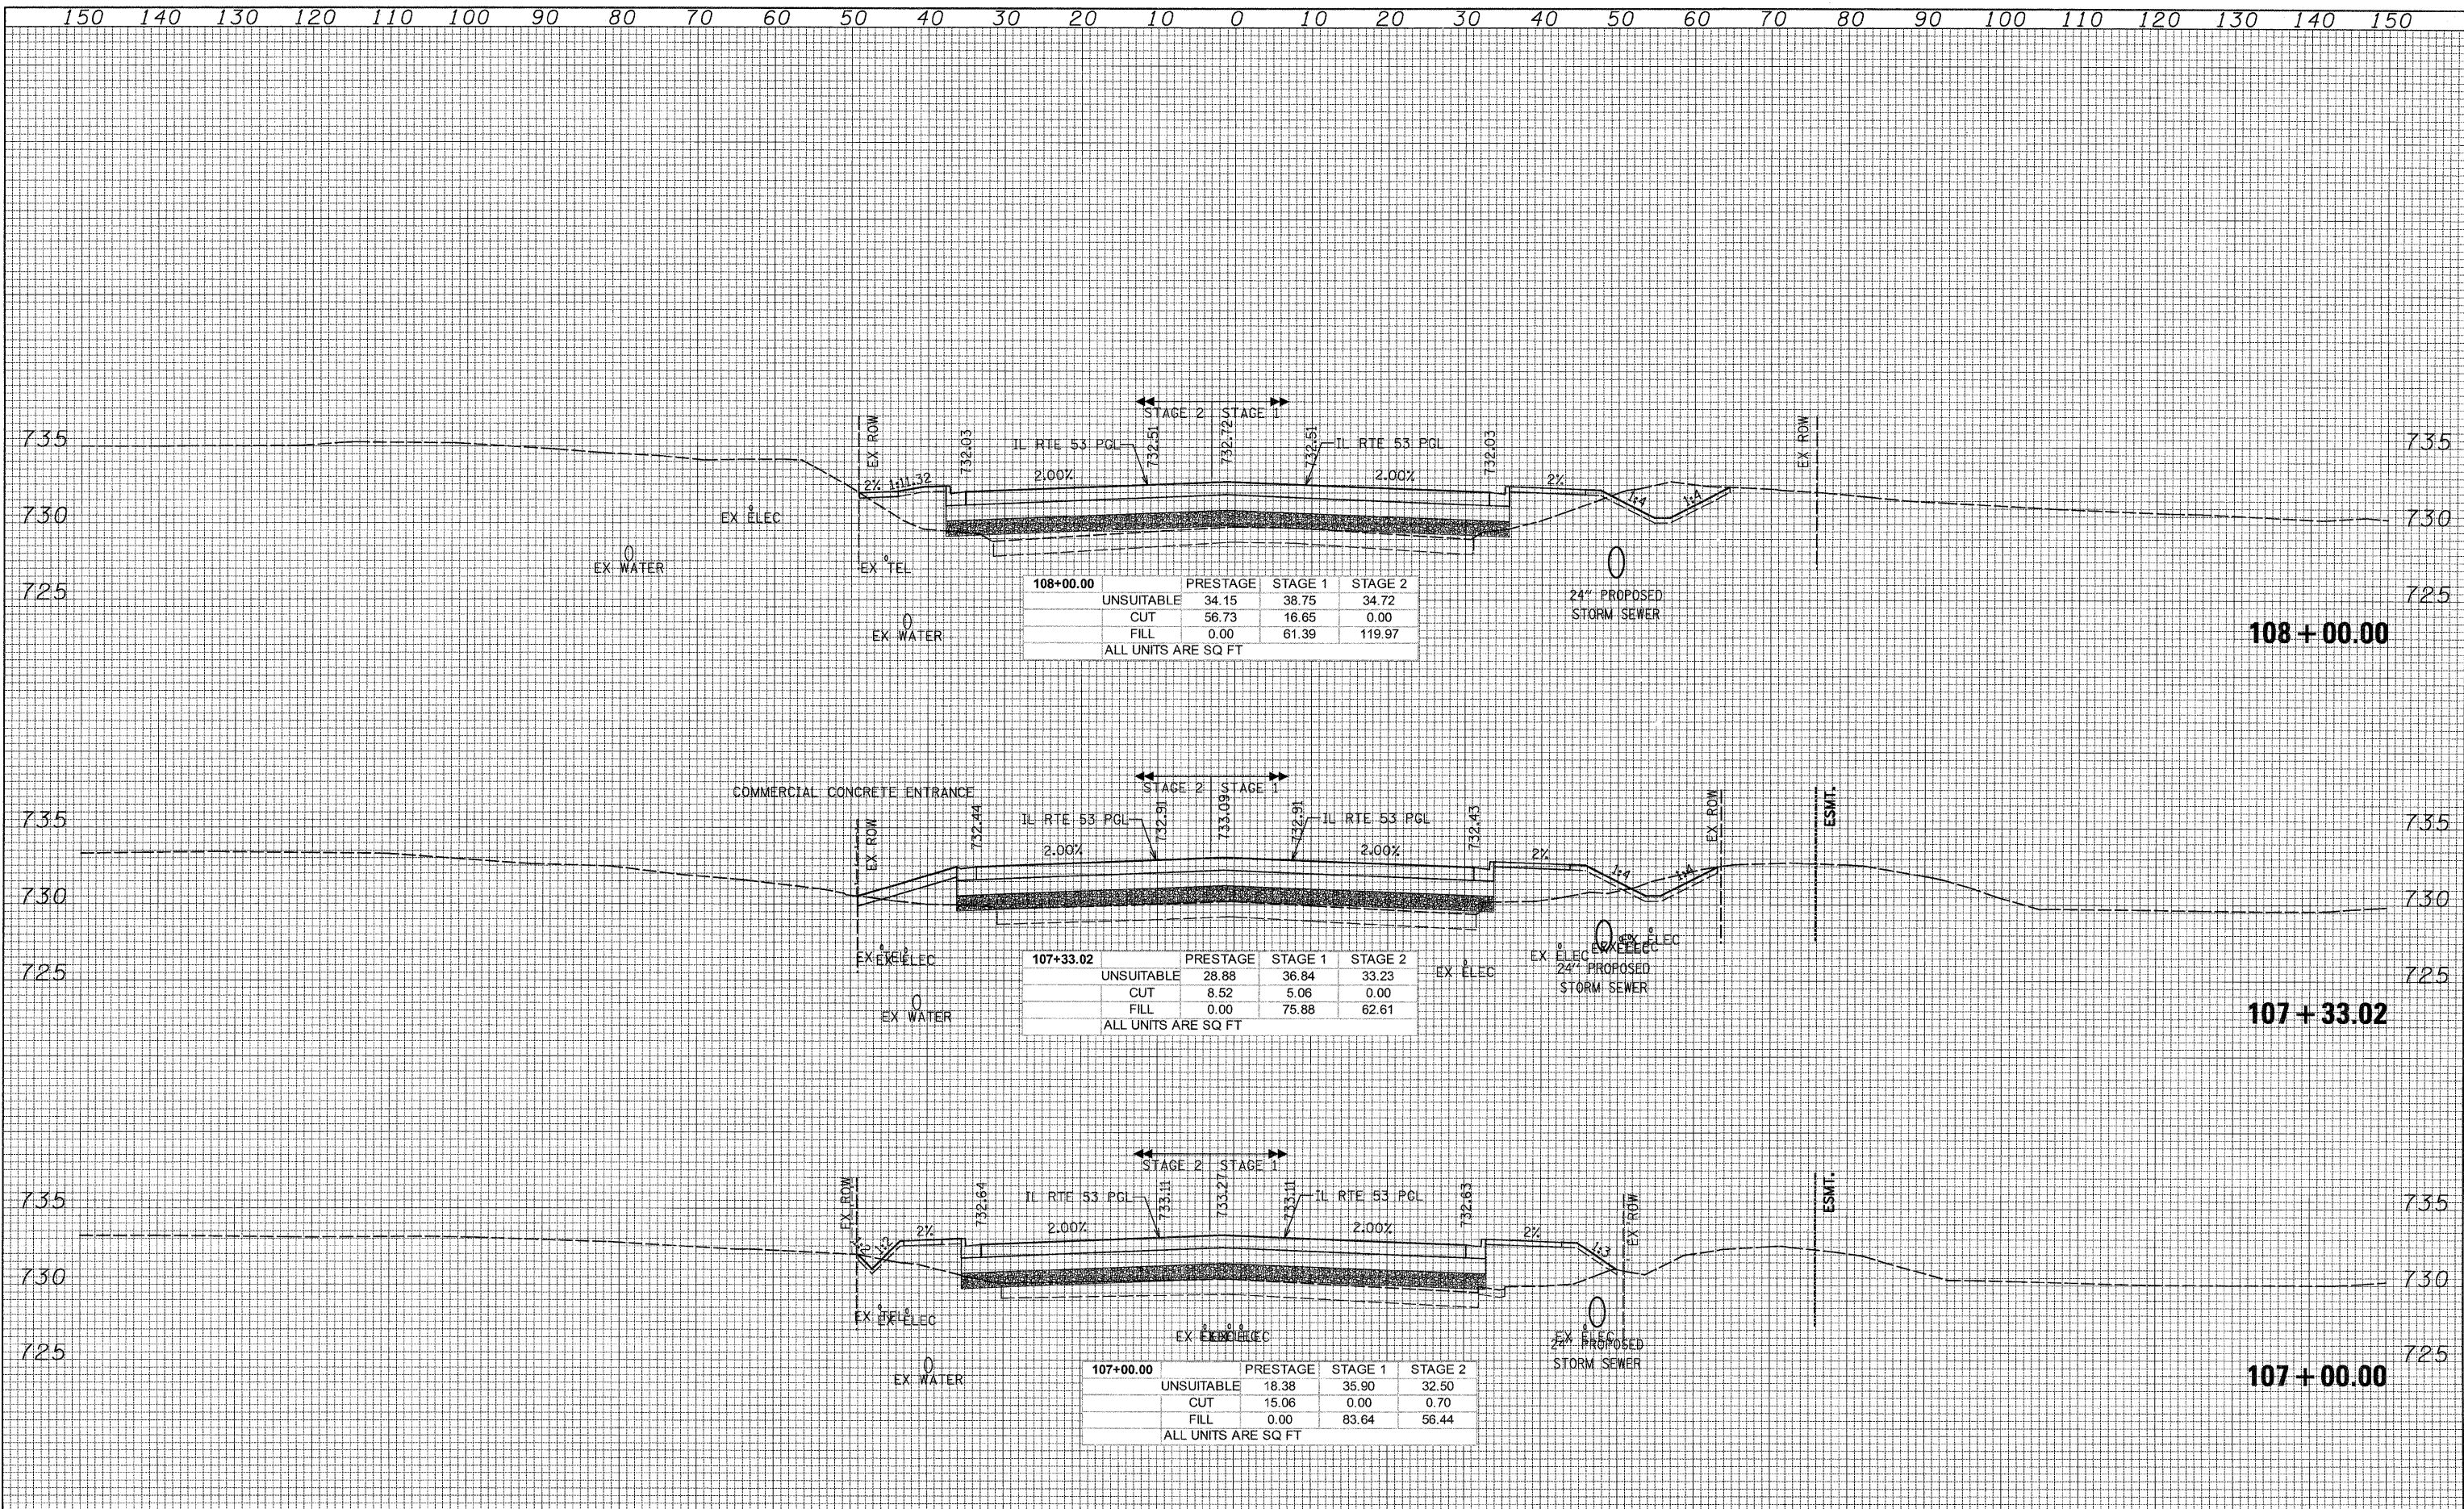

108+00.00

| | PRESTAGE | STAGE 1 | STAGE 2 |
|------------|----------|---------|---------|
| UNSUITABLE | 34.15 | 38.75 | 34.72 |
| CUT | 56.73 | 16.65 | 0.00 |
| FILL | 0.00 | 61.39 | 119.97 |

ALL UNITS ARE SQ FT

107+33.02

| | PRESTAGE | STAGE 1 | STAGE 2 |
|------------|----------|---------|---------|
| UNSUITABLE | 28.88 | 36.84 | 33.23 |
| CUT | 8.52 | 5.06 | 0.00 |
| FILL | 0.00 | 75.88 | 62.61 |

ALL UNITS ARE SQ FT

107+00.00

| | PRESTAGE | STAGE 1 | STAGE 2 |
|------------|----------|---------|---------|
| UNSUITABLE | 18.38 | 35.90 | 32.50 |
| CUT | 15.06 | 0.00 | 0.70 |
| FILL | 0.00 | 83.64 | 56.44 |

ALL UNITS ARE SQ FT

R:\1001\9356_A0_01\53\Drawings\CADD Sheets\019139797-sh-t-x.sht.657-748.dgn