


DATE _____
 BY _____
 SURVEYED _____
 PLOTTED _____
 NOTE BOOK _____
 TEMPLATE _____
 AREAS CHECKED _____

DATE _____
 BY _____
 SURVEYED _____
 PLOTTED _____
 NOTE BOOK _____
 TEMPLATE _____
 AREAS CHECKED _____

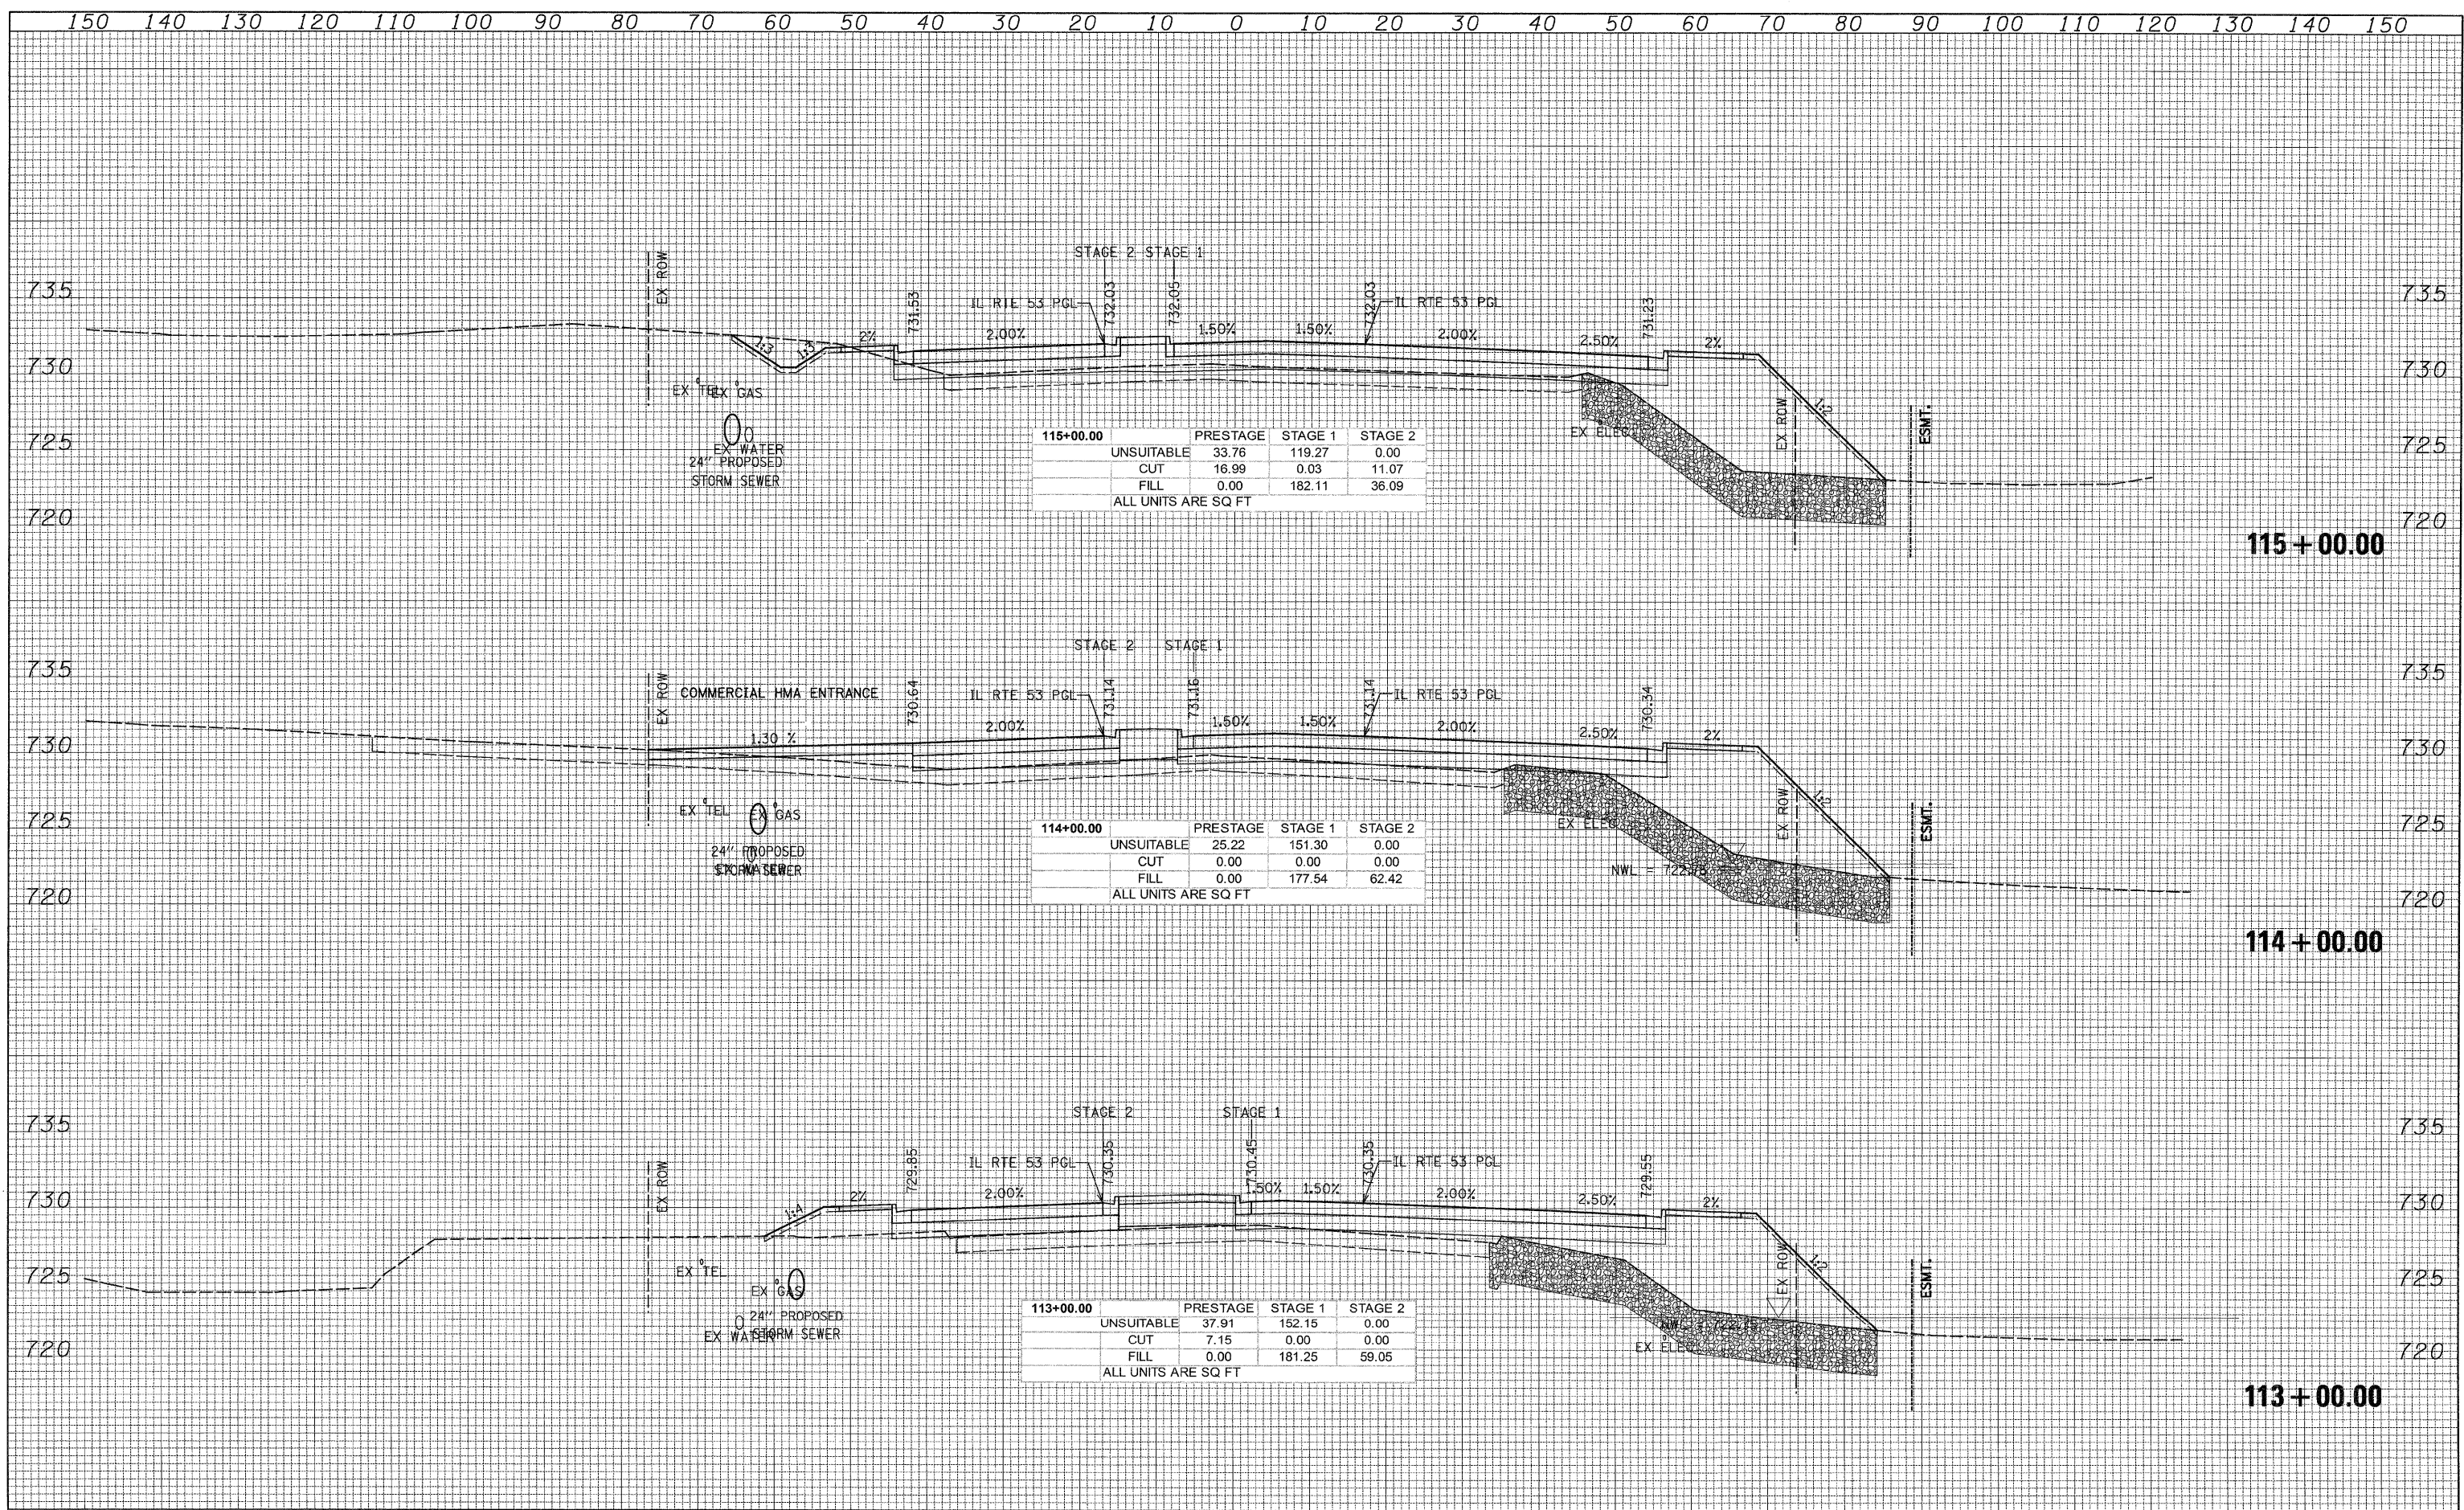

115+00.00	PRESTAGE	STAGE 1	STAGE 2
UNSUITABLE	33.76	119.27	0.00
CUT	16.99	0.03	11.07
FILL	0.00	182.11	36.09
ALL UNITS ARE SQ FT			

114+00.00	PRESTAGE	STAGE 1	STAGE 2
UNSUITABLE	25.22	151.30	0.00
CUT	0.00	0.00	0.00
FILL	0.00	177.54	62.42
ALL UNITS ARE SQ FT			

113+00.00	PRESTAGE	STAGE 1	STAGE 2
UNSUITABLE	37.91	152.15	0.00
CUT	7.15	0.00	0.00
FILL	0.00	181.25	59.05
ALL UNITS ARE SQ FT			