


DATE	
BY	
ORIGINAL SURVEY	
SURVEYED	
PLOTTED	
TEMPLATE	
NOTE BOOK	
AREAS CHECKED	
NO.	

DATE	
BY	
ORIGINAL SURVEY	
SURVEYED	
PLOTTED	
TEMPLATE	
NOTE BOOK	
AREAS CHECKED	
NO.	

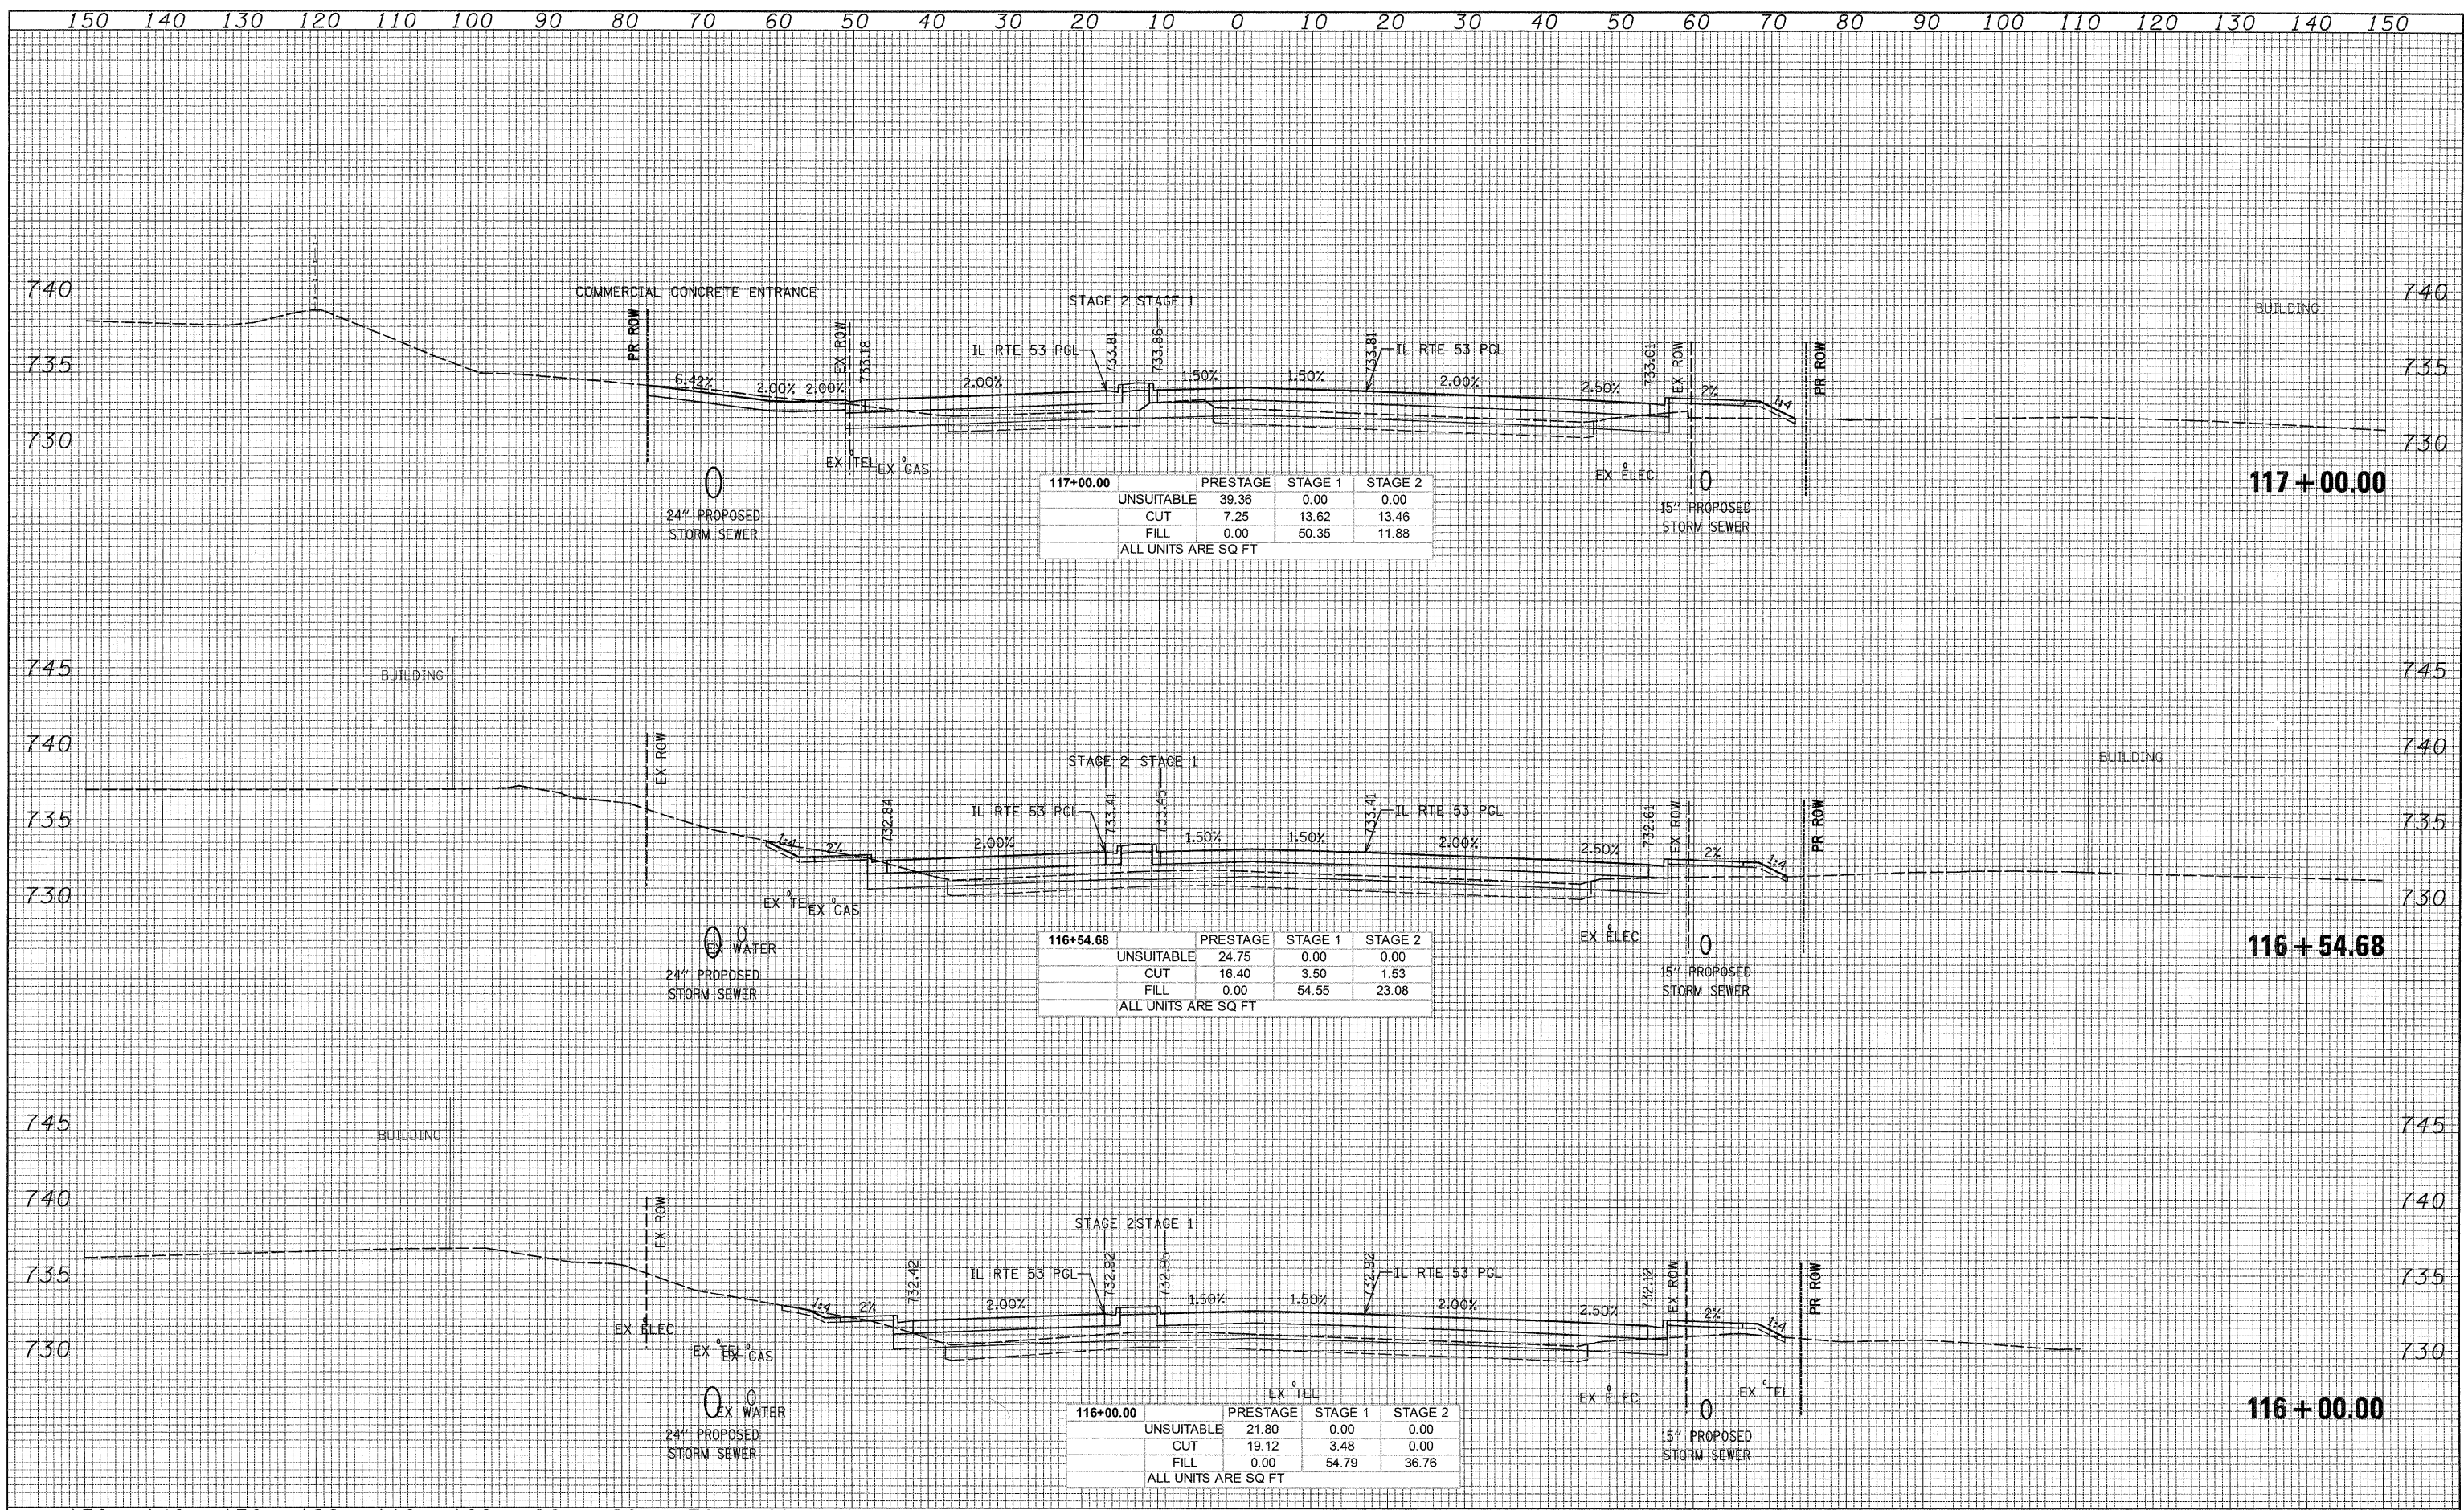

117+00.00	PRESTAGE	STAGE 1	STAGE 2
UNSUITABLE	39.36	0.00	0.00
CUT	7.25	13.62	13.46
FILL	0.00	50.35	11.88
ALL UNITS ARE SQ FT			

116+54.68	PRESTAGE	STAGE 1	STAGE 2
UNSUITABLE	24.75	0.00	0.00
CUT	16.40	3.50	1.53
FILL	0.00	54.55	23.08
ALL UNITS ARE SQ FT			

116+00.00	PRESTAGE	STAGE 1	STAGE 2
UNSUITABLE	21.80	0.00	0.00
CUT	19.12	3.48	0.00
FILL	0.00	54.79	36.76
ALL UNITS ARE SQ FT			