


DATE	
BY	
SURVEYED	
PLOTTED	
TEMPLATE	
NOTE BOOK	
AREAS CHECKED	
NO.	

DATE	
BY	
SURVEYED	
PLOTTED	
TEMPLATE	
NOTE BOOK	
AREAS CHECKED	
NO.	

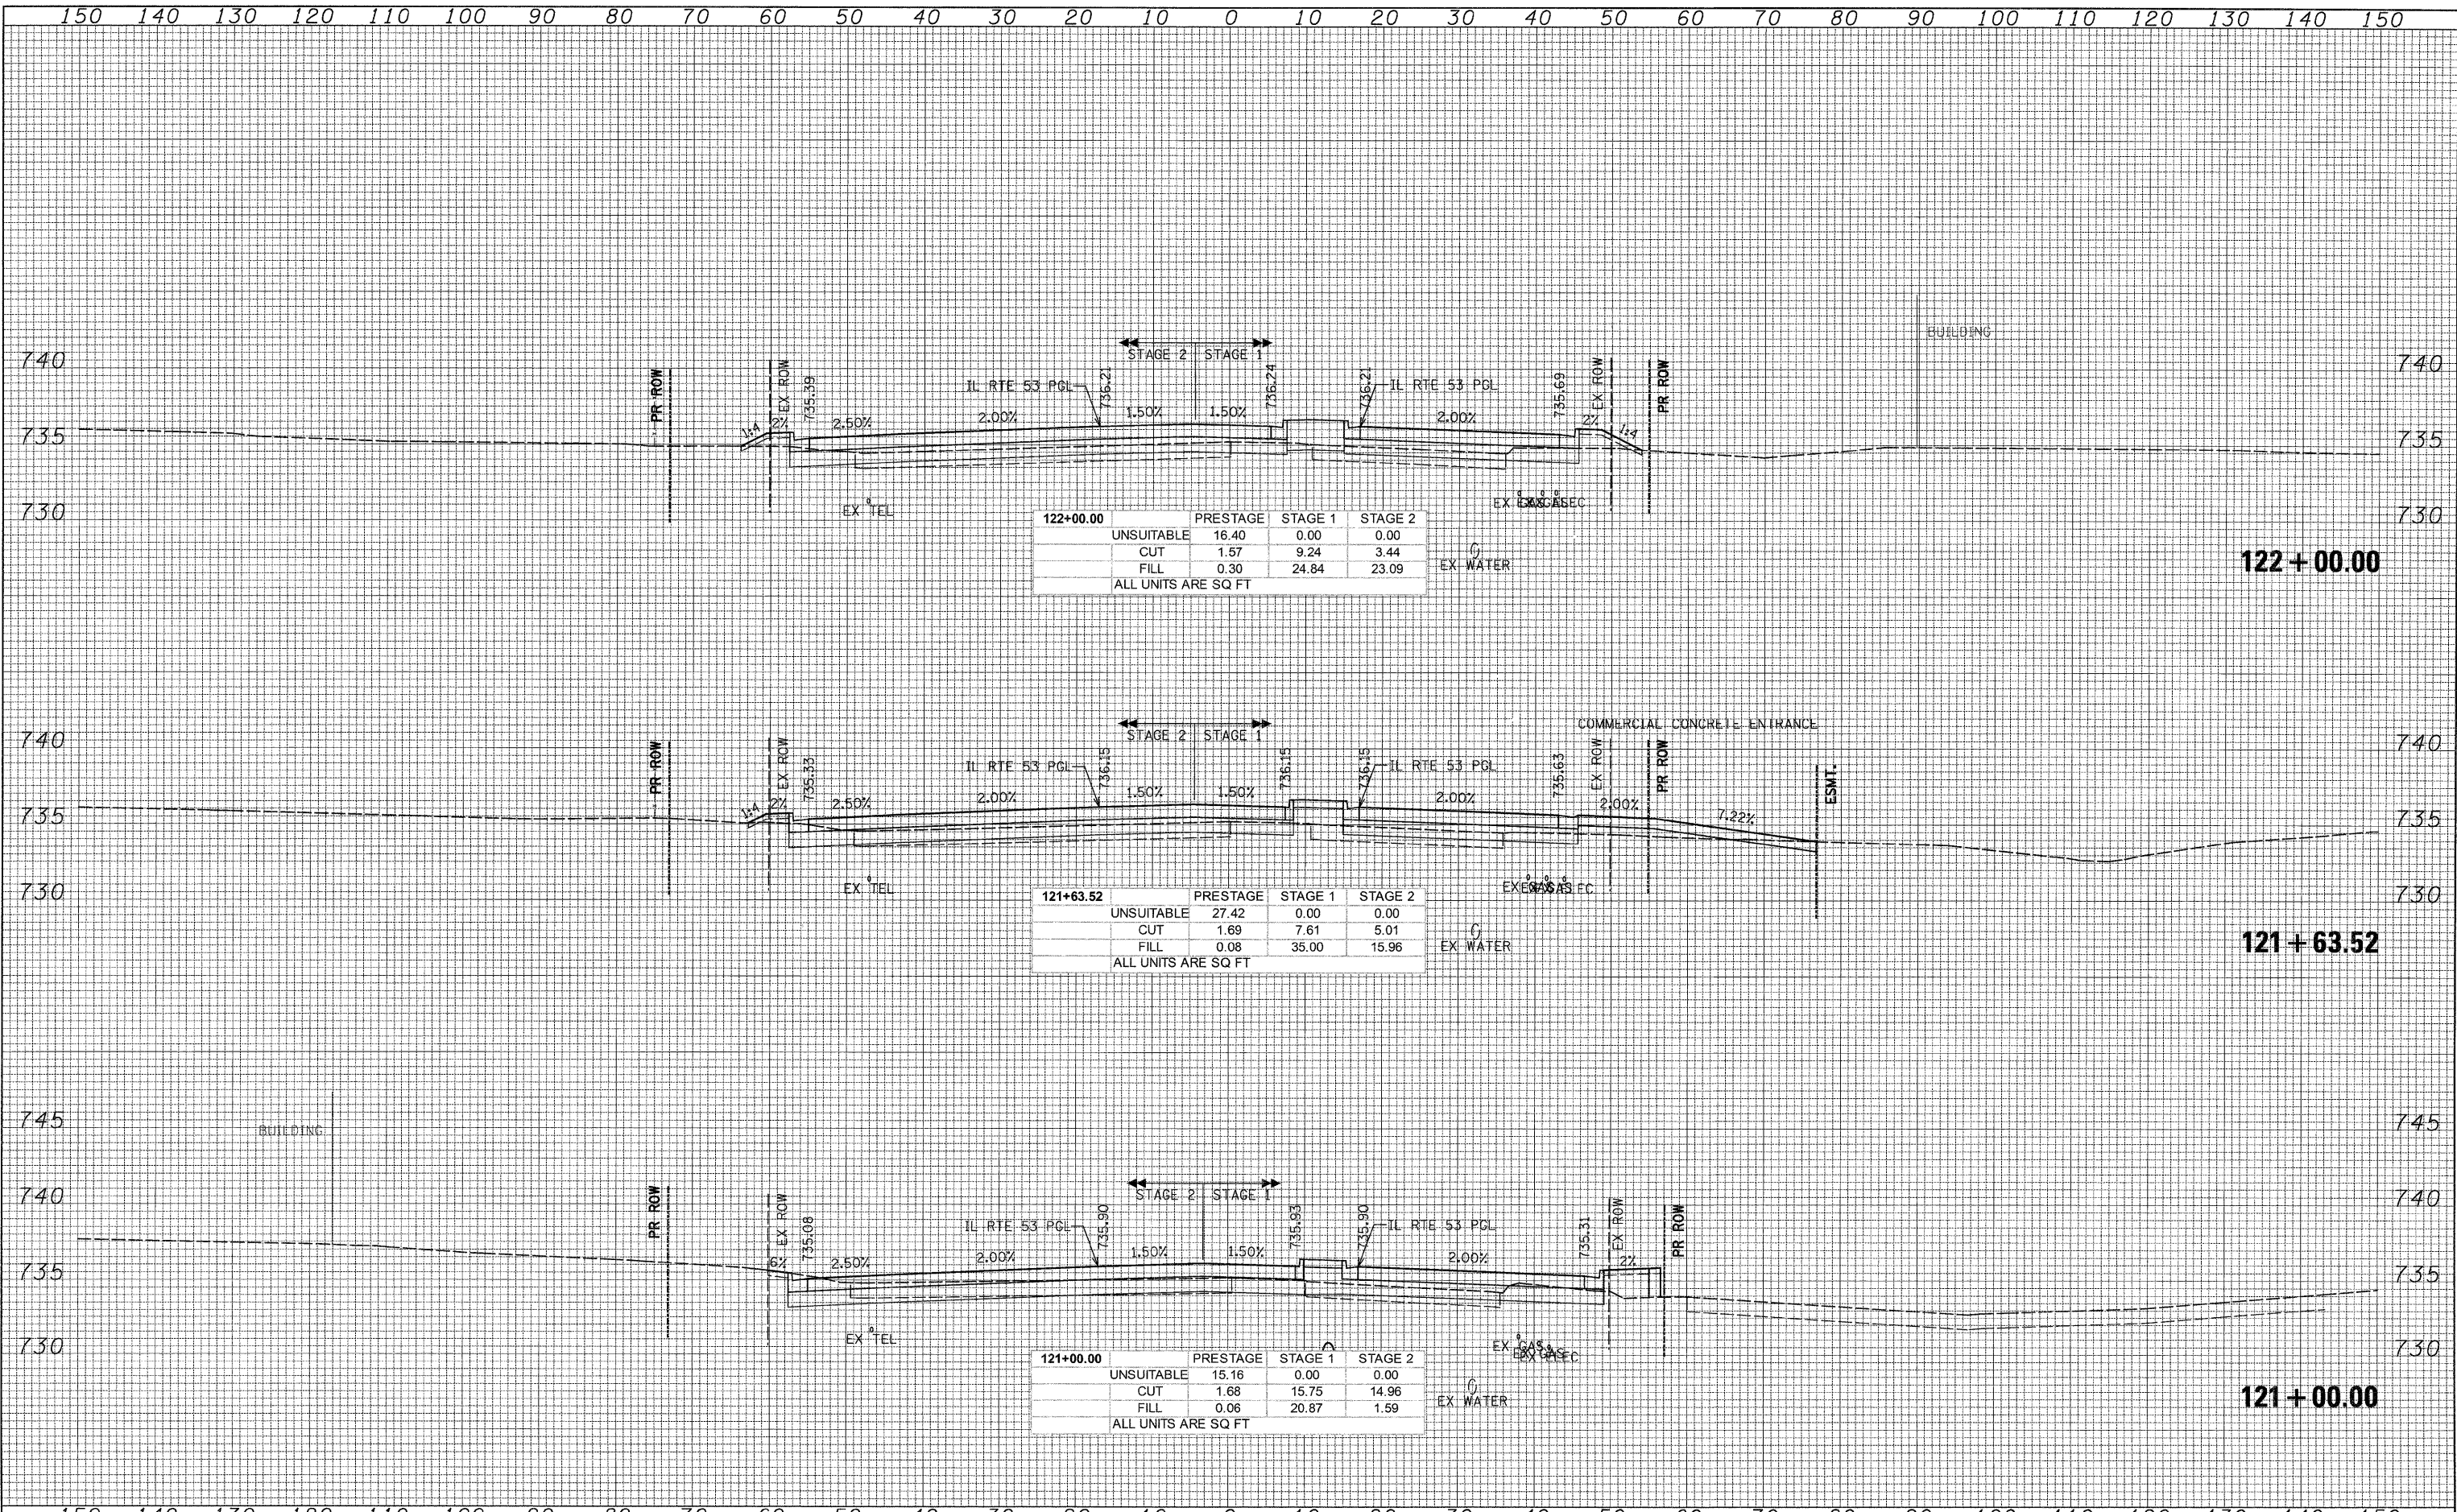

122+00.00	PRESTAGE	STAGE 1	STAGE 2
UNSUITABLE	16.40	0.00	0.00
CUT	1.57	9.24	3.44
FILL	0.30	24.84	23.09
ALL UNITS ARE SQ FT			

121+63.52	PRESTAGE	STAGE 1	STAGE 2
UNSUITABLE	27.42	0.00	0.00
CUT	1.69	7.61	5.01
FILL	0.08	35.00	15.96
ALL UNITS ARE SQ FT			

121+00.00	PRESTAGE	STAGE 1	STAGE 2
UNSUITABLE	15.16	0.00	0.00
CUT	1.68	15.75	14.96
FILL	0.06	20.87	1.59
ALL UNITS ARE SQ FT			

G:\100T\9356_A0_01\53\Drawings\CADD Sheets\019139797-ah-t-xsh.t.657-748.dgn