


DATE \_\_\_\_\_  
 BY \_\_\_\_\_  
 SURVEYED \_\_\_\_\_  
 PLOTTED \_\_\_\_\_  
 NOTE BOOK \_\_\_\_\_  
 AREAS CHECKED \_\_\_\_\_  
 NO. \_\_\_\_\_

DATE \_\_\_\_\_  
 BY \_\_\_\_\_  
 SURVEYED \_\_\_\_\_  
 PLOTTED \_\_\_\_\_  
 NOTE BOOK \_\_\_\_\_  
 AREAS CHECKED \_\_\_\_\_  
 NO. \_\_\_\_\_

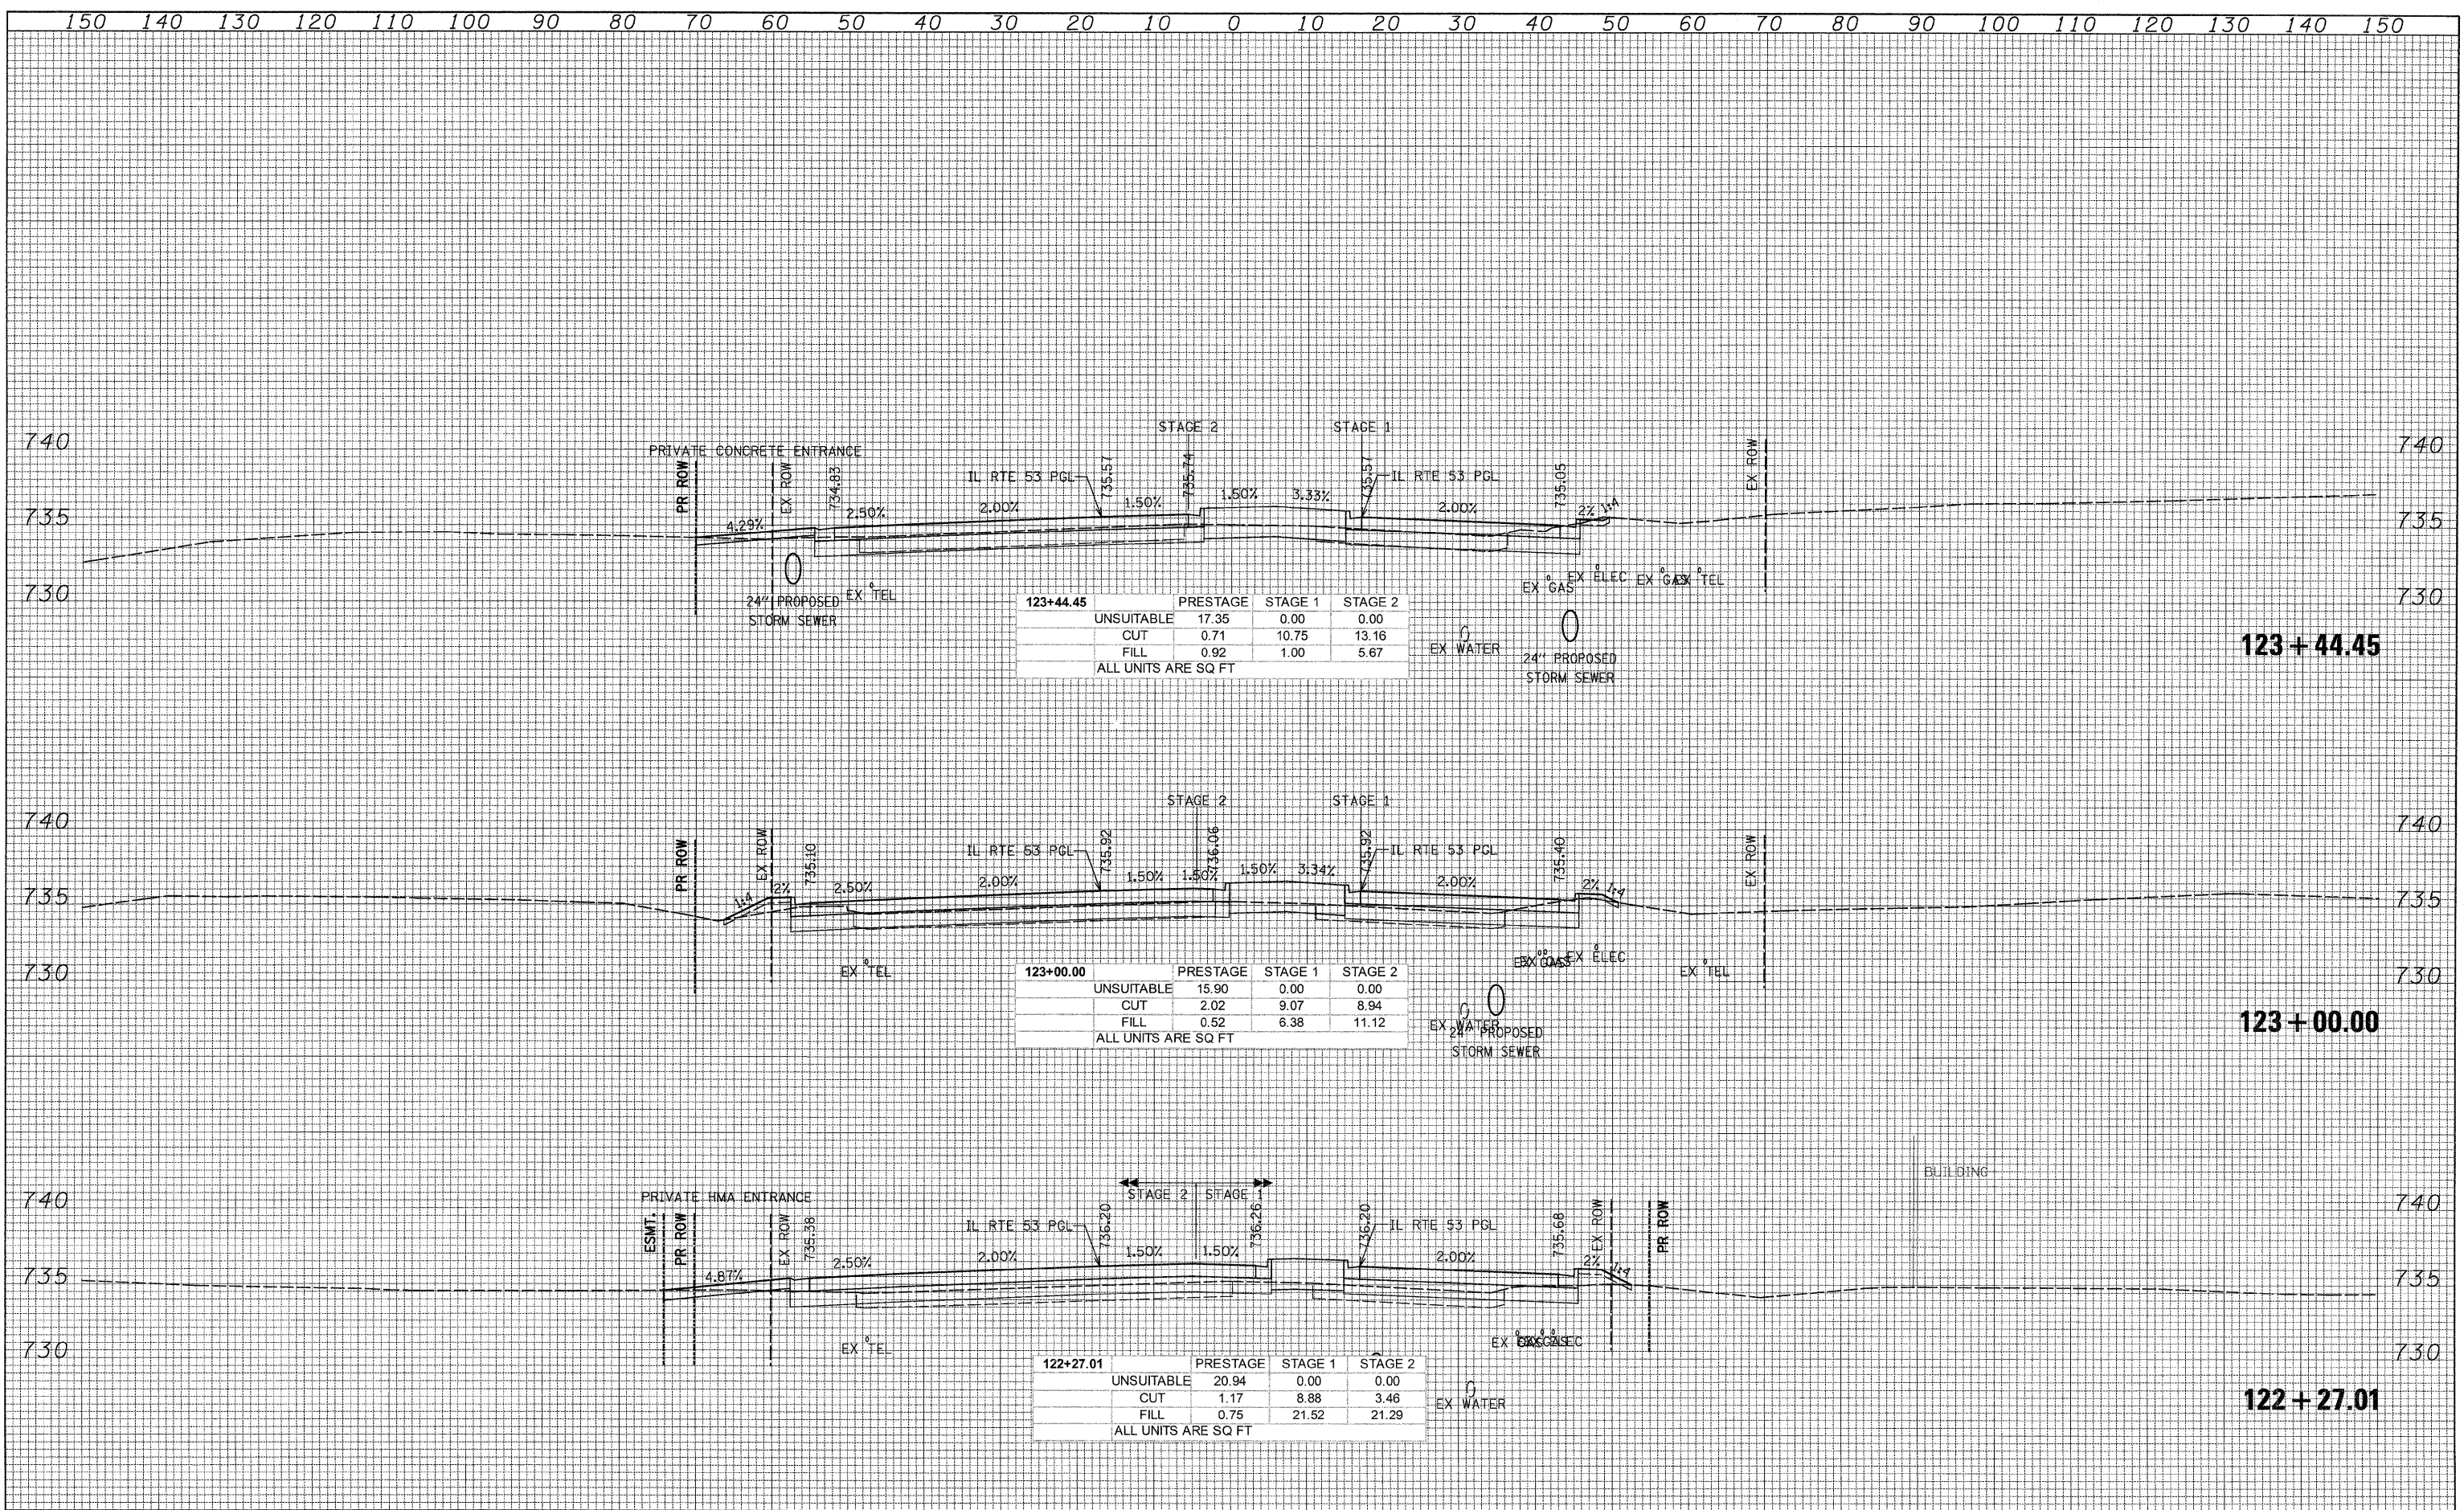

123+44.45	PRESTAGE	STAGE 1	STAGE 2
UNSUITABLE	17.35	0.00	0.00
CUT	0.71	10.75	13.16
FILL	0.92	1.00	5.67
ALL UNITS ARE SQ FT			

123+00.00	PRESTAGE	STAGE 1	STAGE 2
UNSUITABLE	15.90	0.00	0.00
CUT	2.02	9.07	8.94
FILL	0.52	6.38	11.12
ALL UNITS ARE SQ FT			

122+27.01	PRESTAGE	STAGE 1	STAGE 2
UNSUITABLE	20.94	0.00	0.00
CUT	1.17	8.88	3.46
FILL	0.75	21.52	21.29
ALL UNITS ARE SQ FT			

G:\1001\9356.A0 (IL53)\Drawings\CADD Sheets\019139797-sht-xasht.657-748.dgn