


DATE	
BY	
FINAL SURVEY	SURVEYED
NOTE BOOK NO.	PLOTTED
	TEMPLATE
	AREAS CHECKED

DATE	
BY	
ORIGINAL SURVEY	SURVEYED
NOTE BOOK NO.	PLOTTED
	TEMPLATE
	AREAS CHECKED

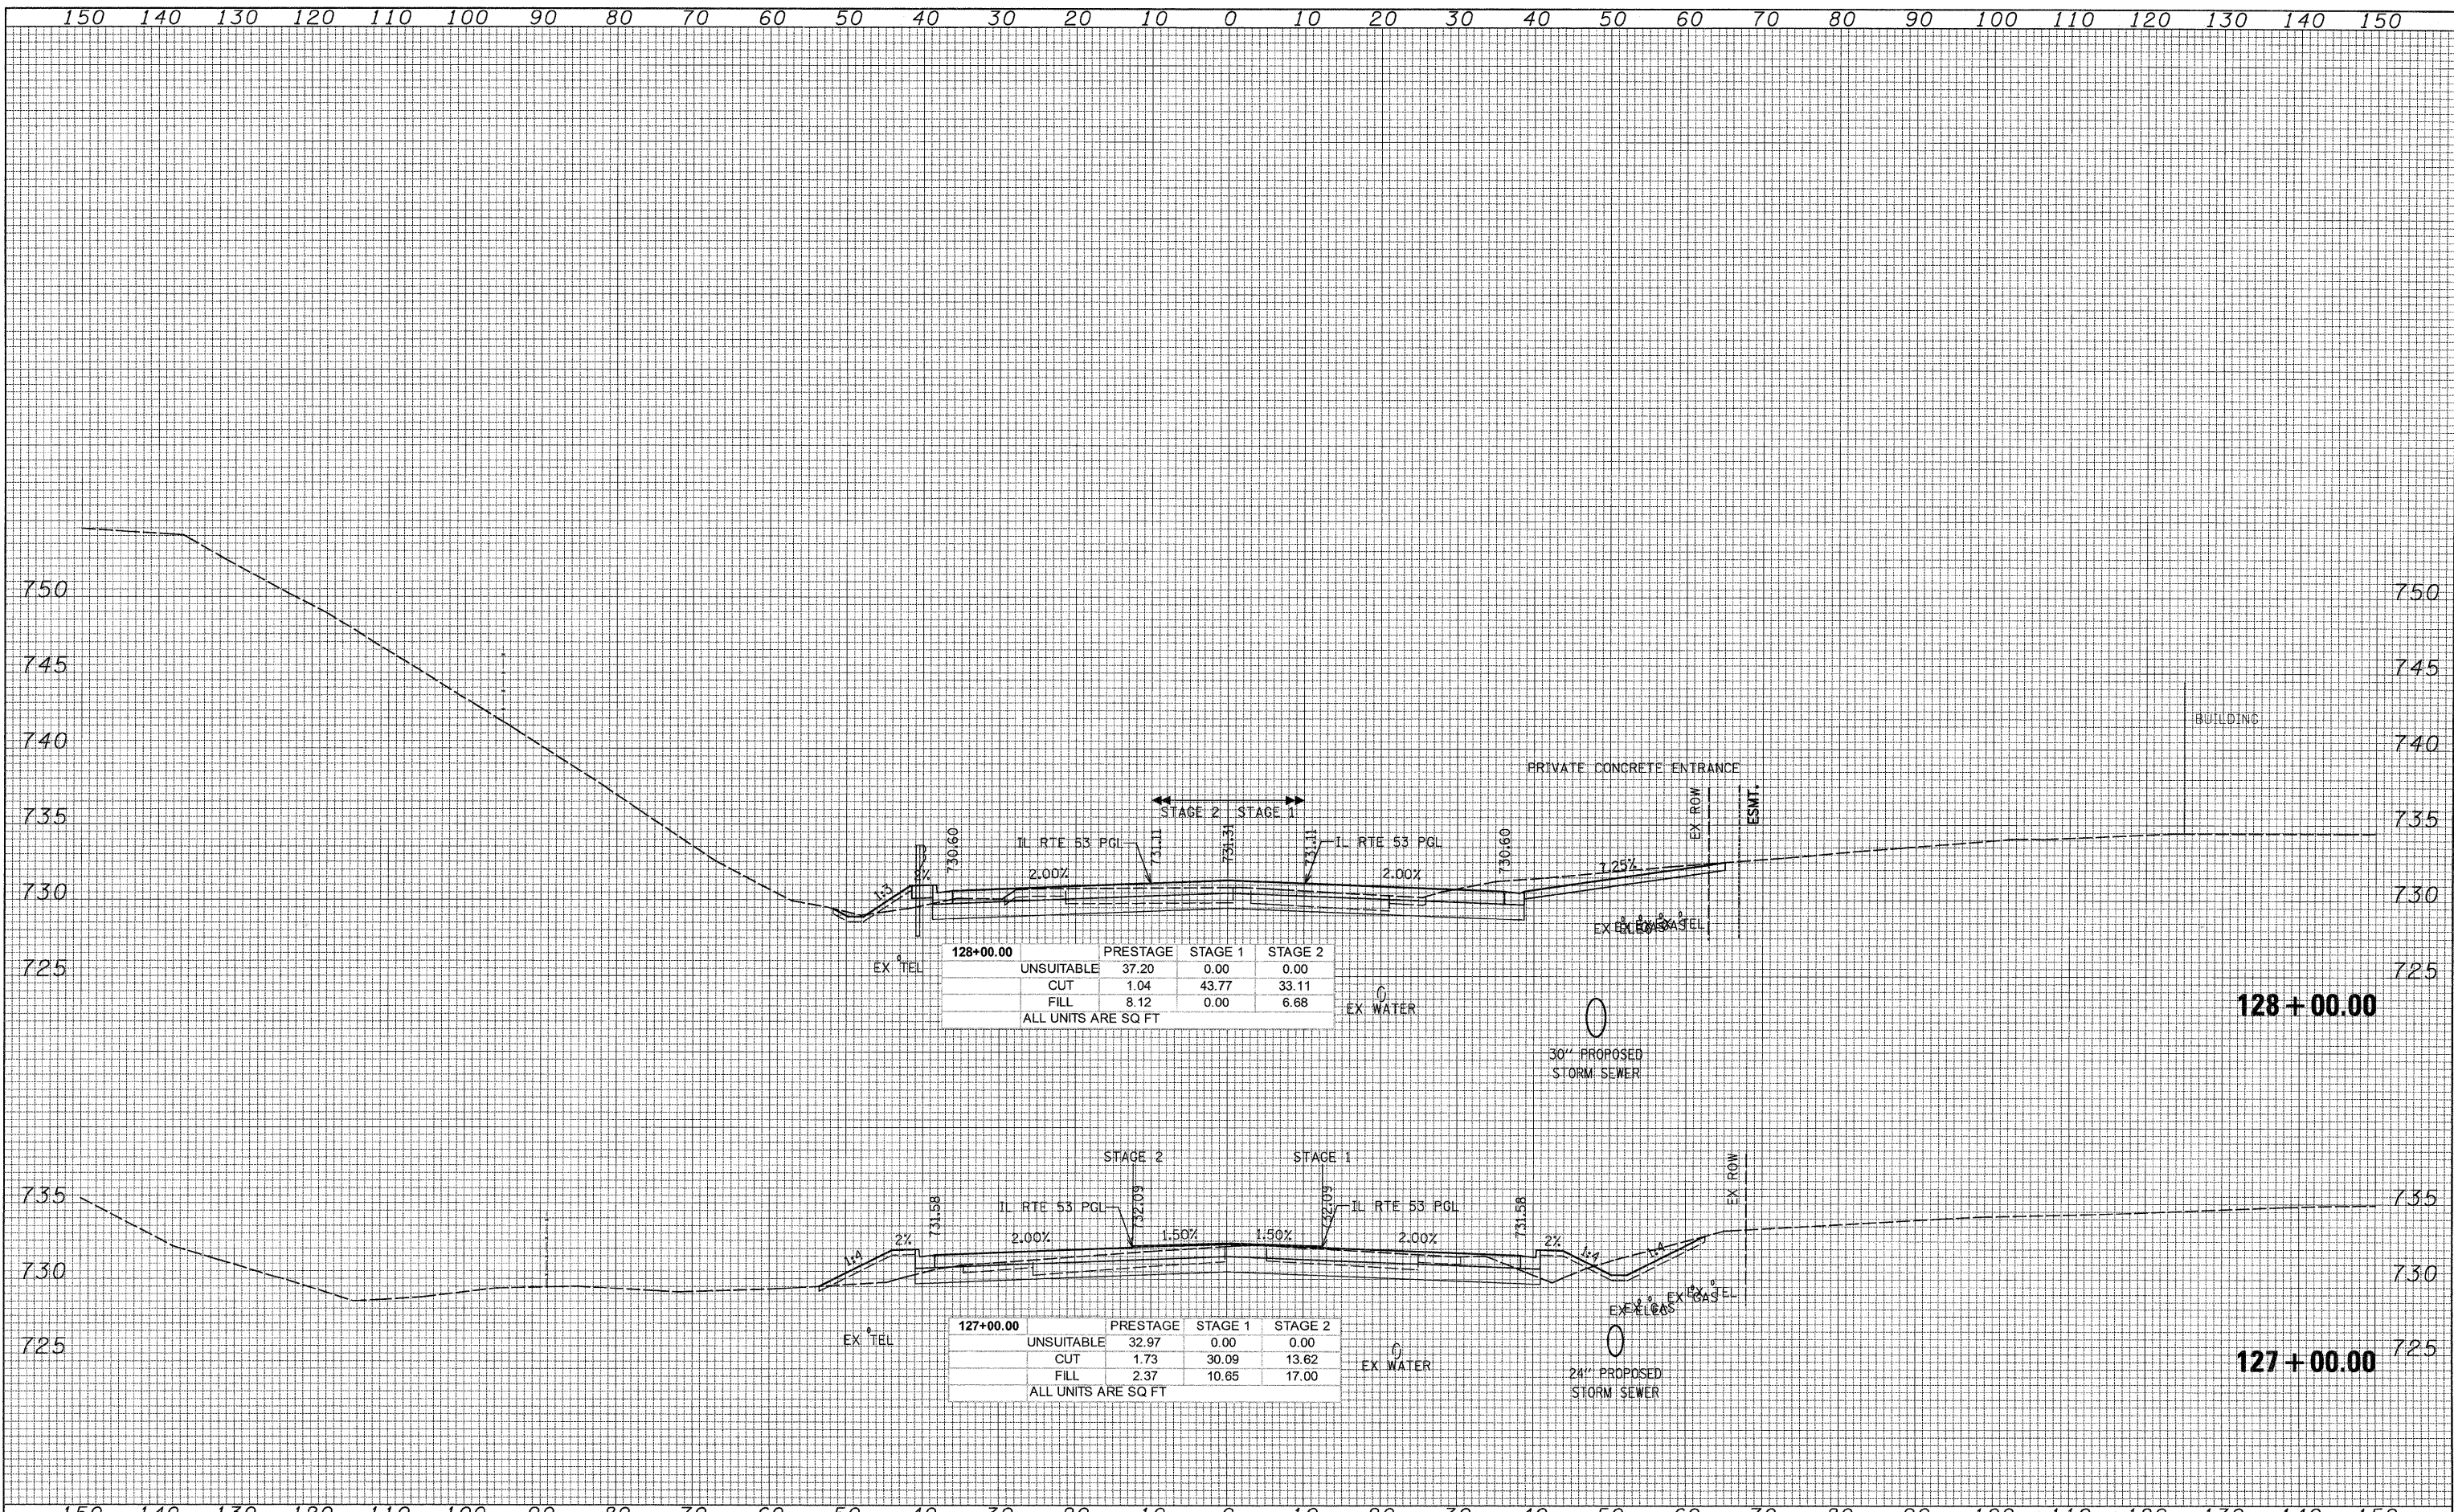

128+00.00	PRESTAGE	STAGE 1	STAGE 2
UNSUITABLE	37.20	0.00	0.00
CUT	1.04	43.77	33.11
FILL	8.12	0.00	6.68
ALL UNITS ARE SQ FT			

127+00.00	PRESTAGE	STAGE 1	STAGE 2
UNSUITABLE	32.97	0.00	0.00
CUT	1.73	30.09	13.62
FILL	2.37	10.65	17.00
ALL UNITS ARE SQ FT			

G:\1001\9366_A0_01\53\Drawings\CADD Sheets\019139797-shd-xshd_657-748.dgn