


DATE _____
 BY _____
 SURVEYED _____
 PLOTTED _____
 TEMPLATE _____
 NOTE BOOK _____
 AREAS CHECKED _____
 NO. _____

DATE _____
 BY _____
 SURVEYED _____
 PLOTTED _____
 TEMPLATE _____
 NOTE BOOK _____
 AREAS CHECKED _____
 NO. _____

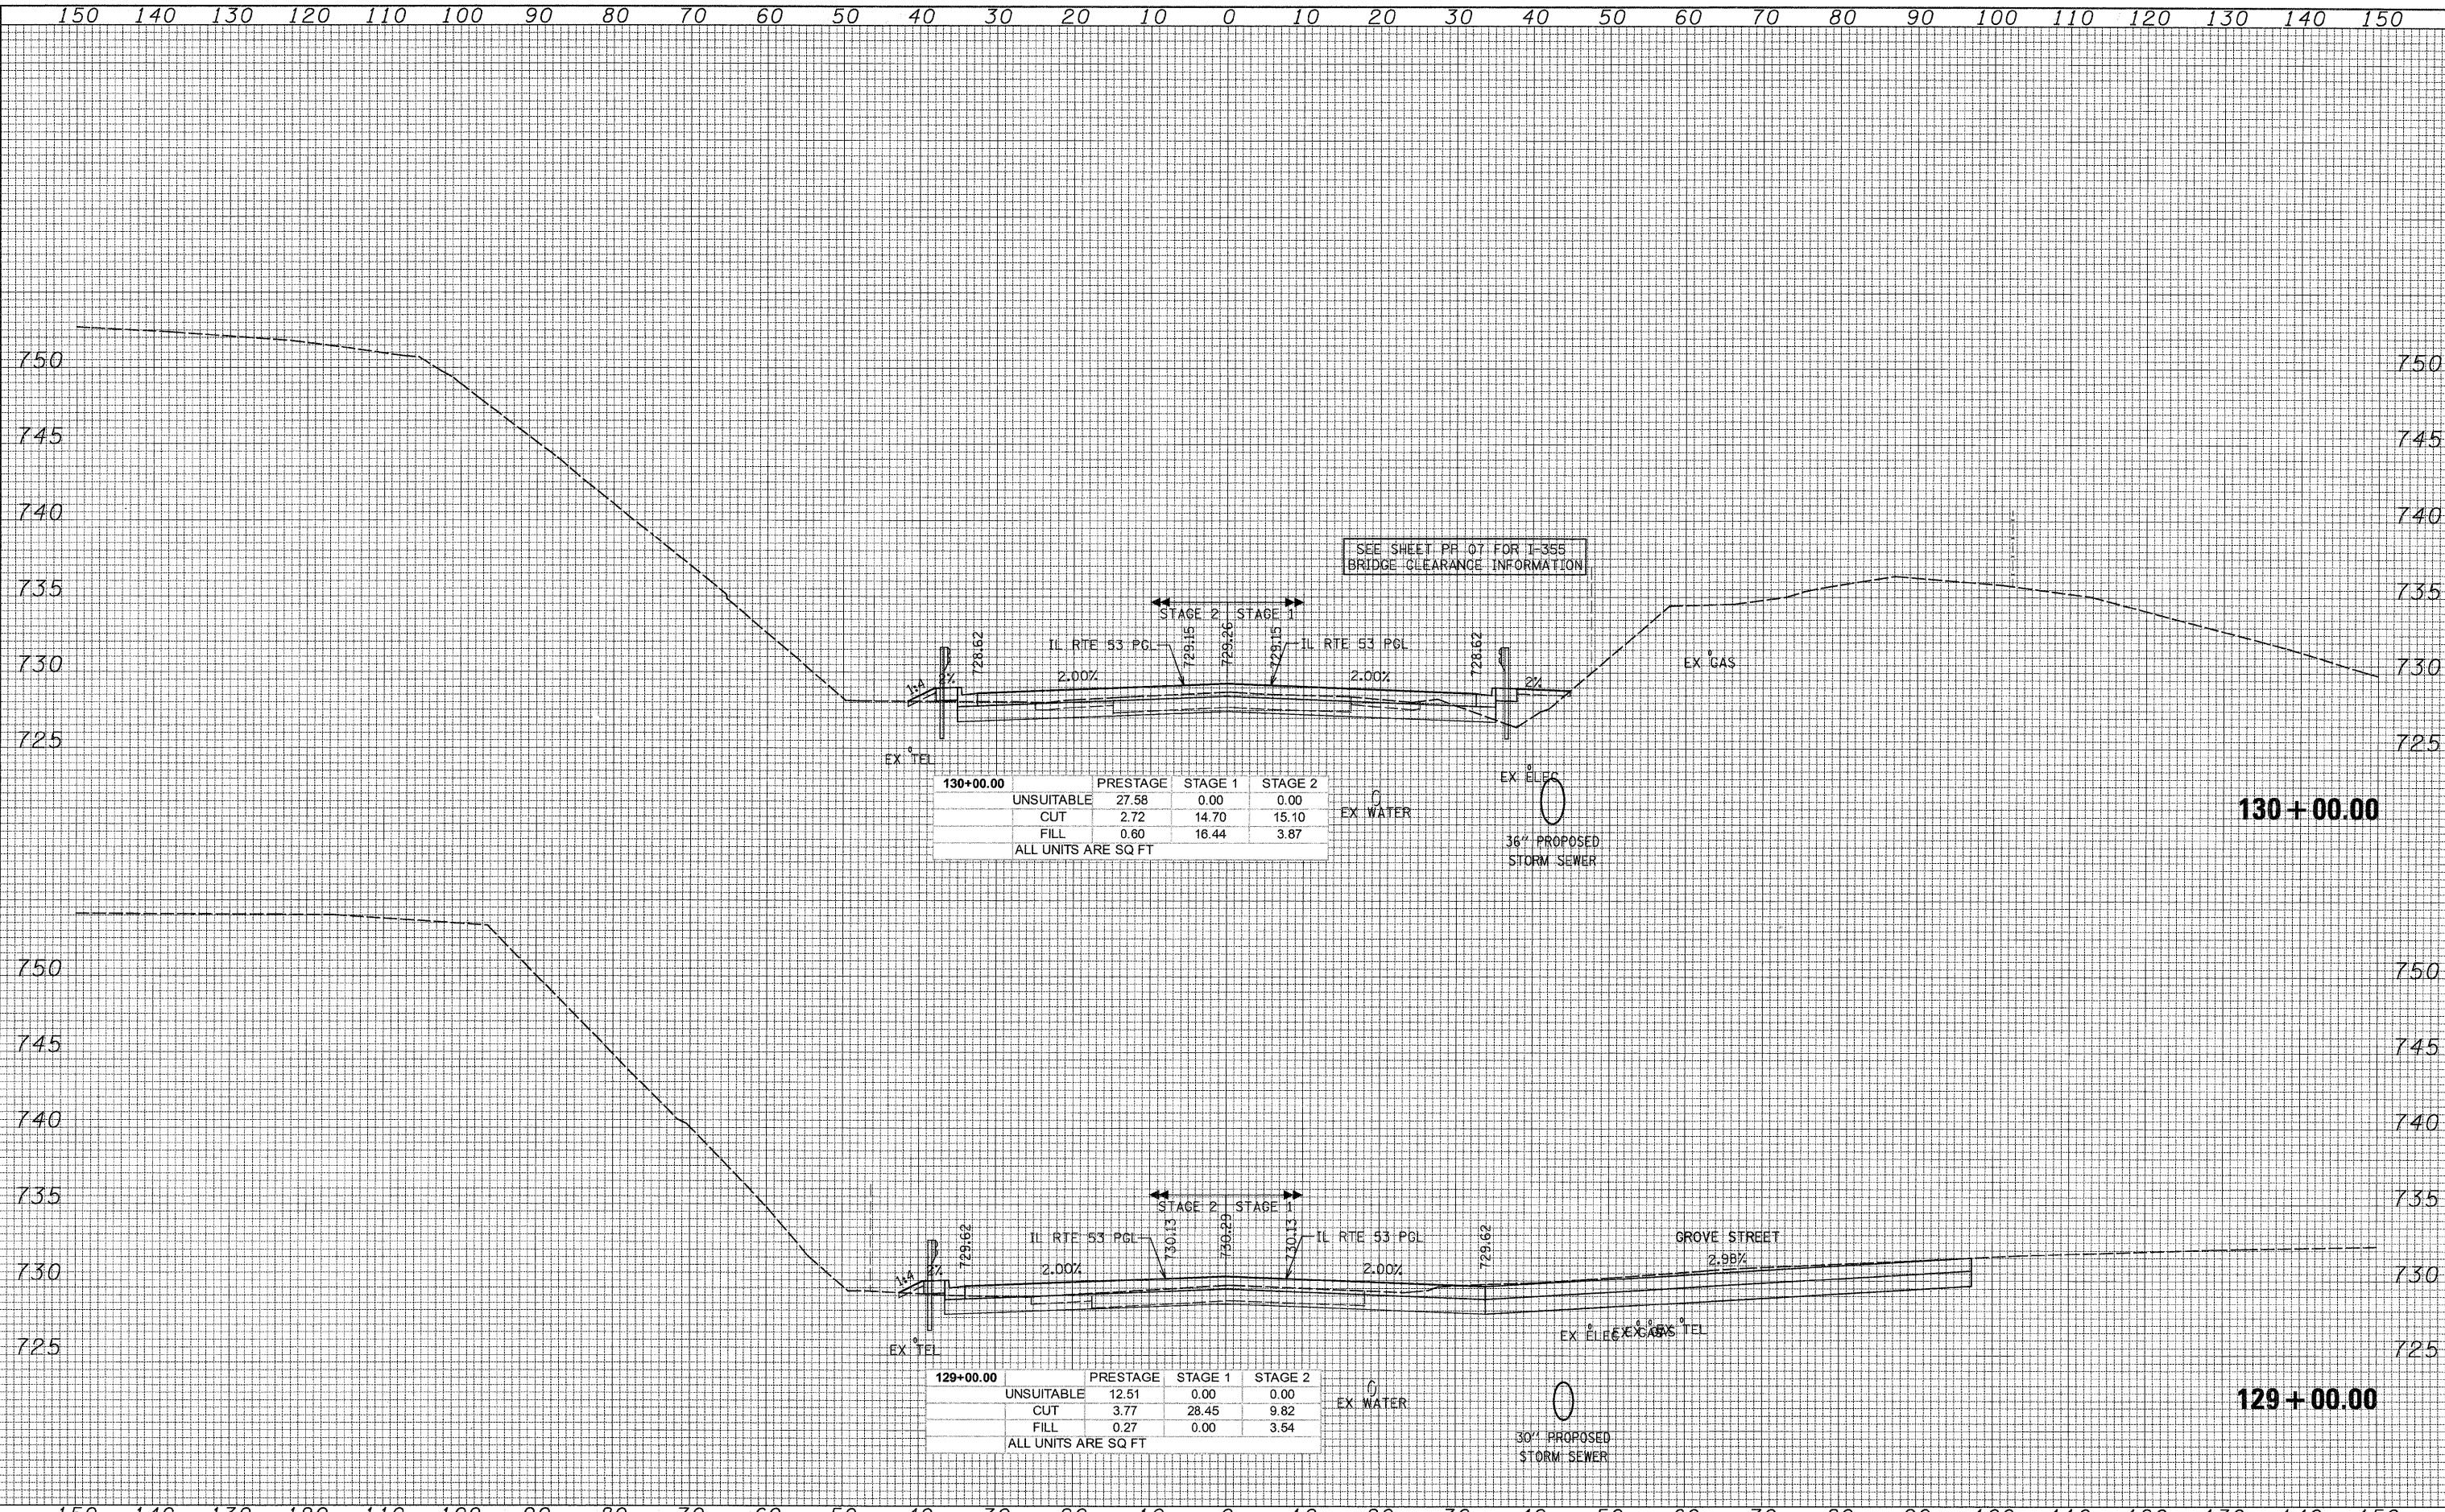

130+00.00

	PRESTAGE	STAGE 1	STAGE 2
UNSUITABLE	27.58	0.00	0.00
CUT	2.72	14.70	15.10
FILL	0.60	16.44	3.87
ALL UNITS ARE SQ FT			

129+00.00

	PRESTAGE	STAGE 1	STAGE 2
UNSUITABLE	12.51	0.00	0.00
CUT	3.77	28.45	9.82
FILL	0.27	0.00	3.54
ALL UNITS ARE SQ FT			

G:\1001\9356_A0_(IL53)\Drawings\CADD Sheets\019139797-ah-t-xssht.657-748.dgn