


DATE	
BY	
FINAL SURVEY	SURVEYED
NOTE BOOK NO.	PLOTTED
	TEMPLATE
	AREAS CHECKED

DATE	
BY	
ORIGINAL SURVEY	SURVEYED
NOTE BOOK NO.	PLOTTED
	TEMPLATE
	AREAS CHECKED

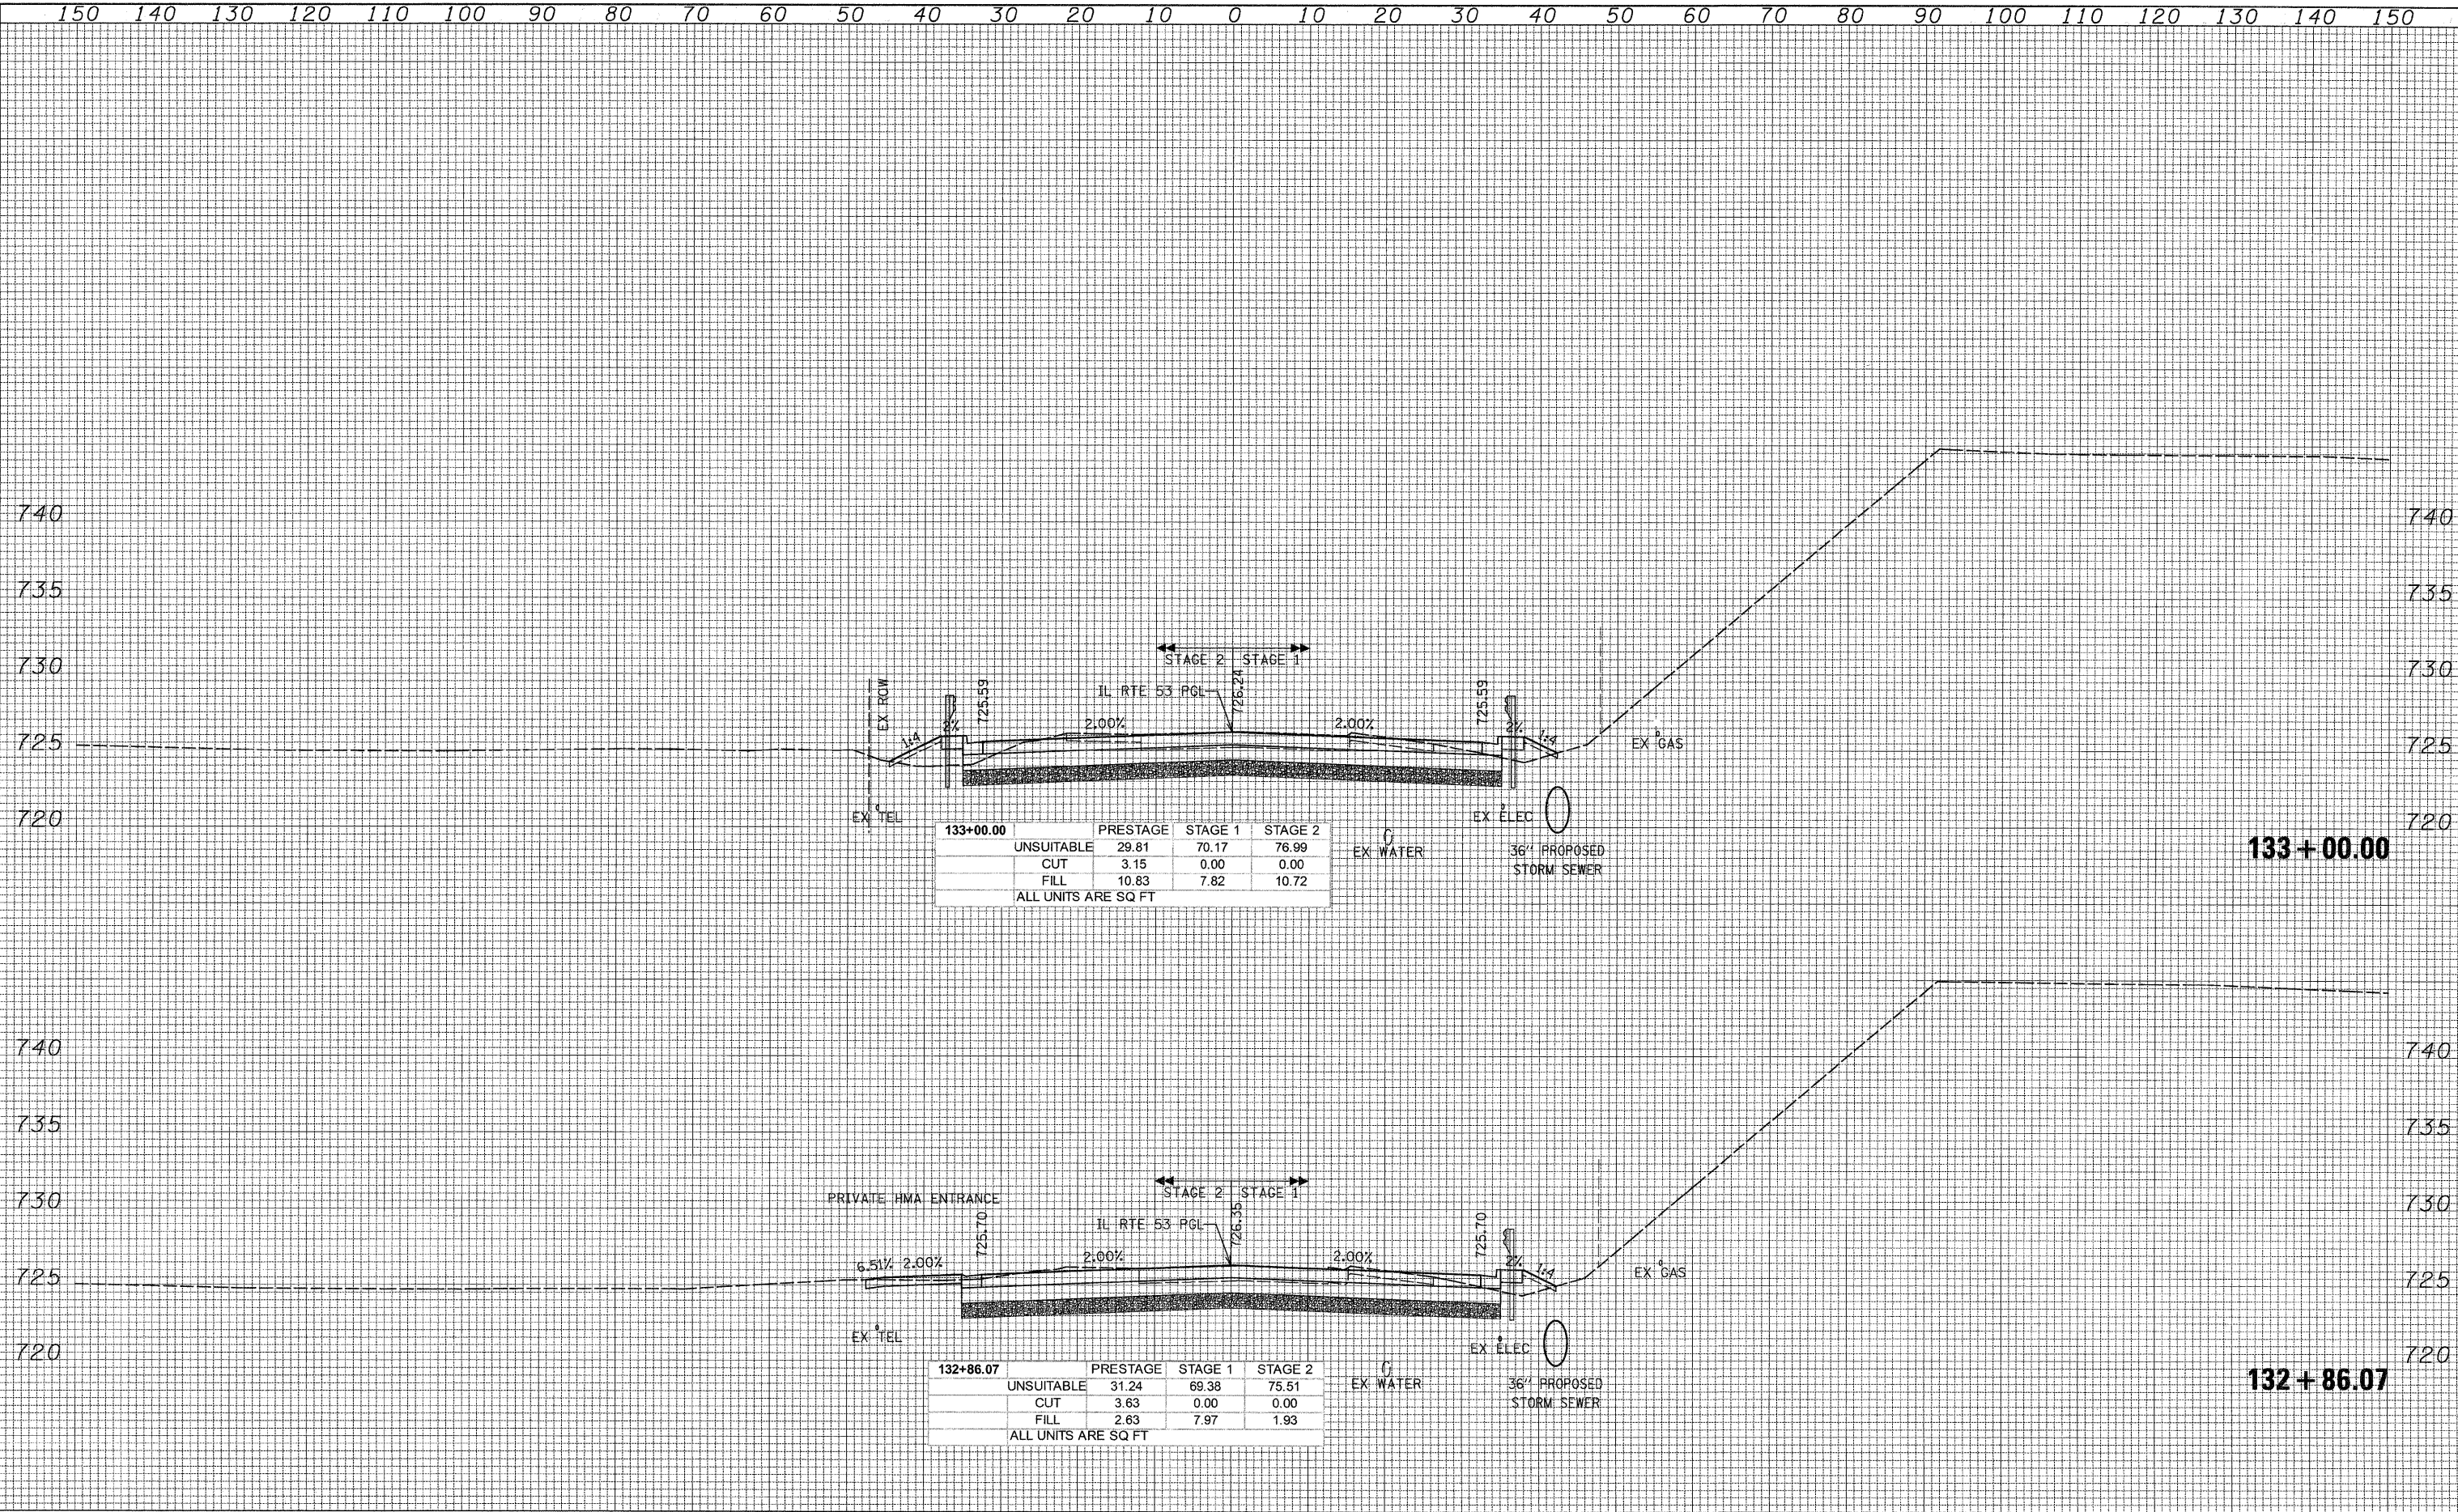

133+00.00	PRESTAGE	STAGE 1	STAGE 2
UNSUITABLE	29.81	70.17	76.99
CUT	3.15	0.00	0.00
FILL	10.83	7.82	10.72
ALL UNITS ARE SQ FT			

132+86.07	PRESTAGE	STAGE 1	STAGE 2
UNSUITABLE	31.24	69.38	75.51
CUT	3.63	0.00	0.00
FILL	2.63	7.97	1.93
ALL UNITS ARE SQ FT			

D:\1001\9356\_A0 (1153)\Drawings\CADD Sheets\019139797-ah-t-x-sh-t\_657-748.dgn