


FINAL SURVEY BY DATE
 SURVEYED BY
 CHECKED BY
 NOTE BOOK NO.
 TEMPLATE AREAS CHECKED

ORIGINAL SURVEY BY DATE
 SURVEYED BY
 CHECKED BY
 NOTE BOOK NO.
 TEMPLATE AREAS CHECKED

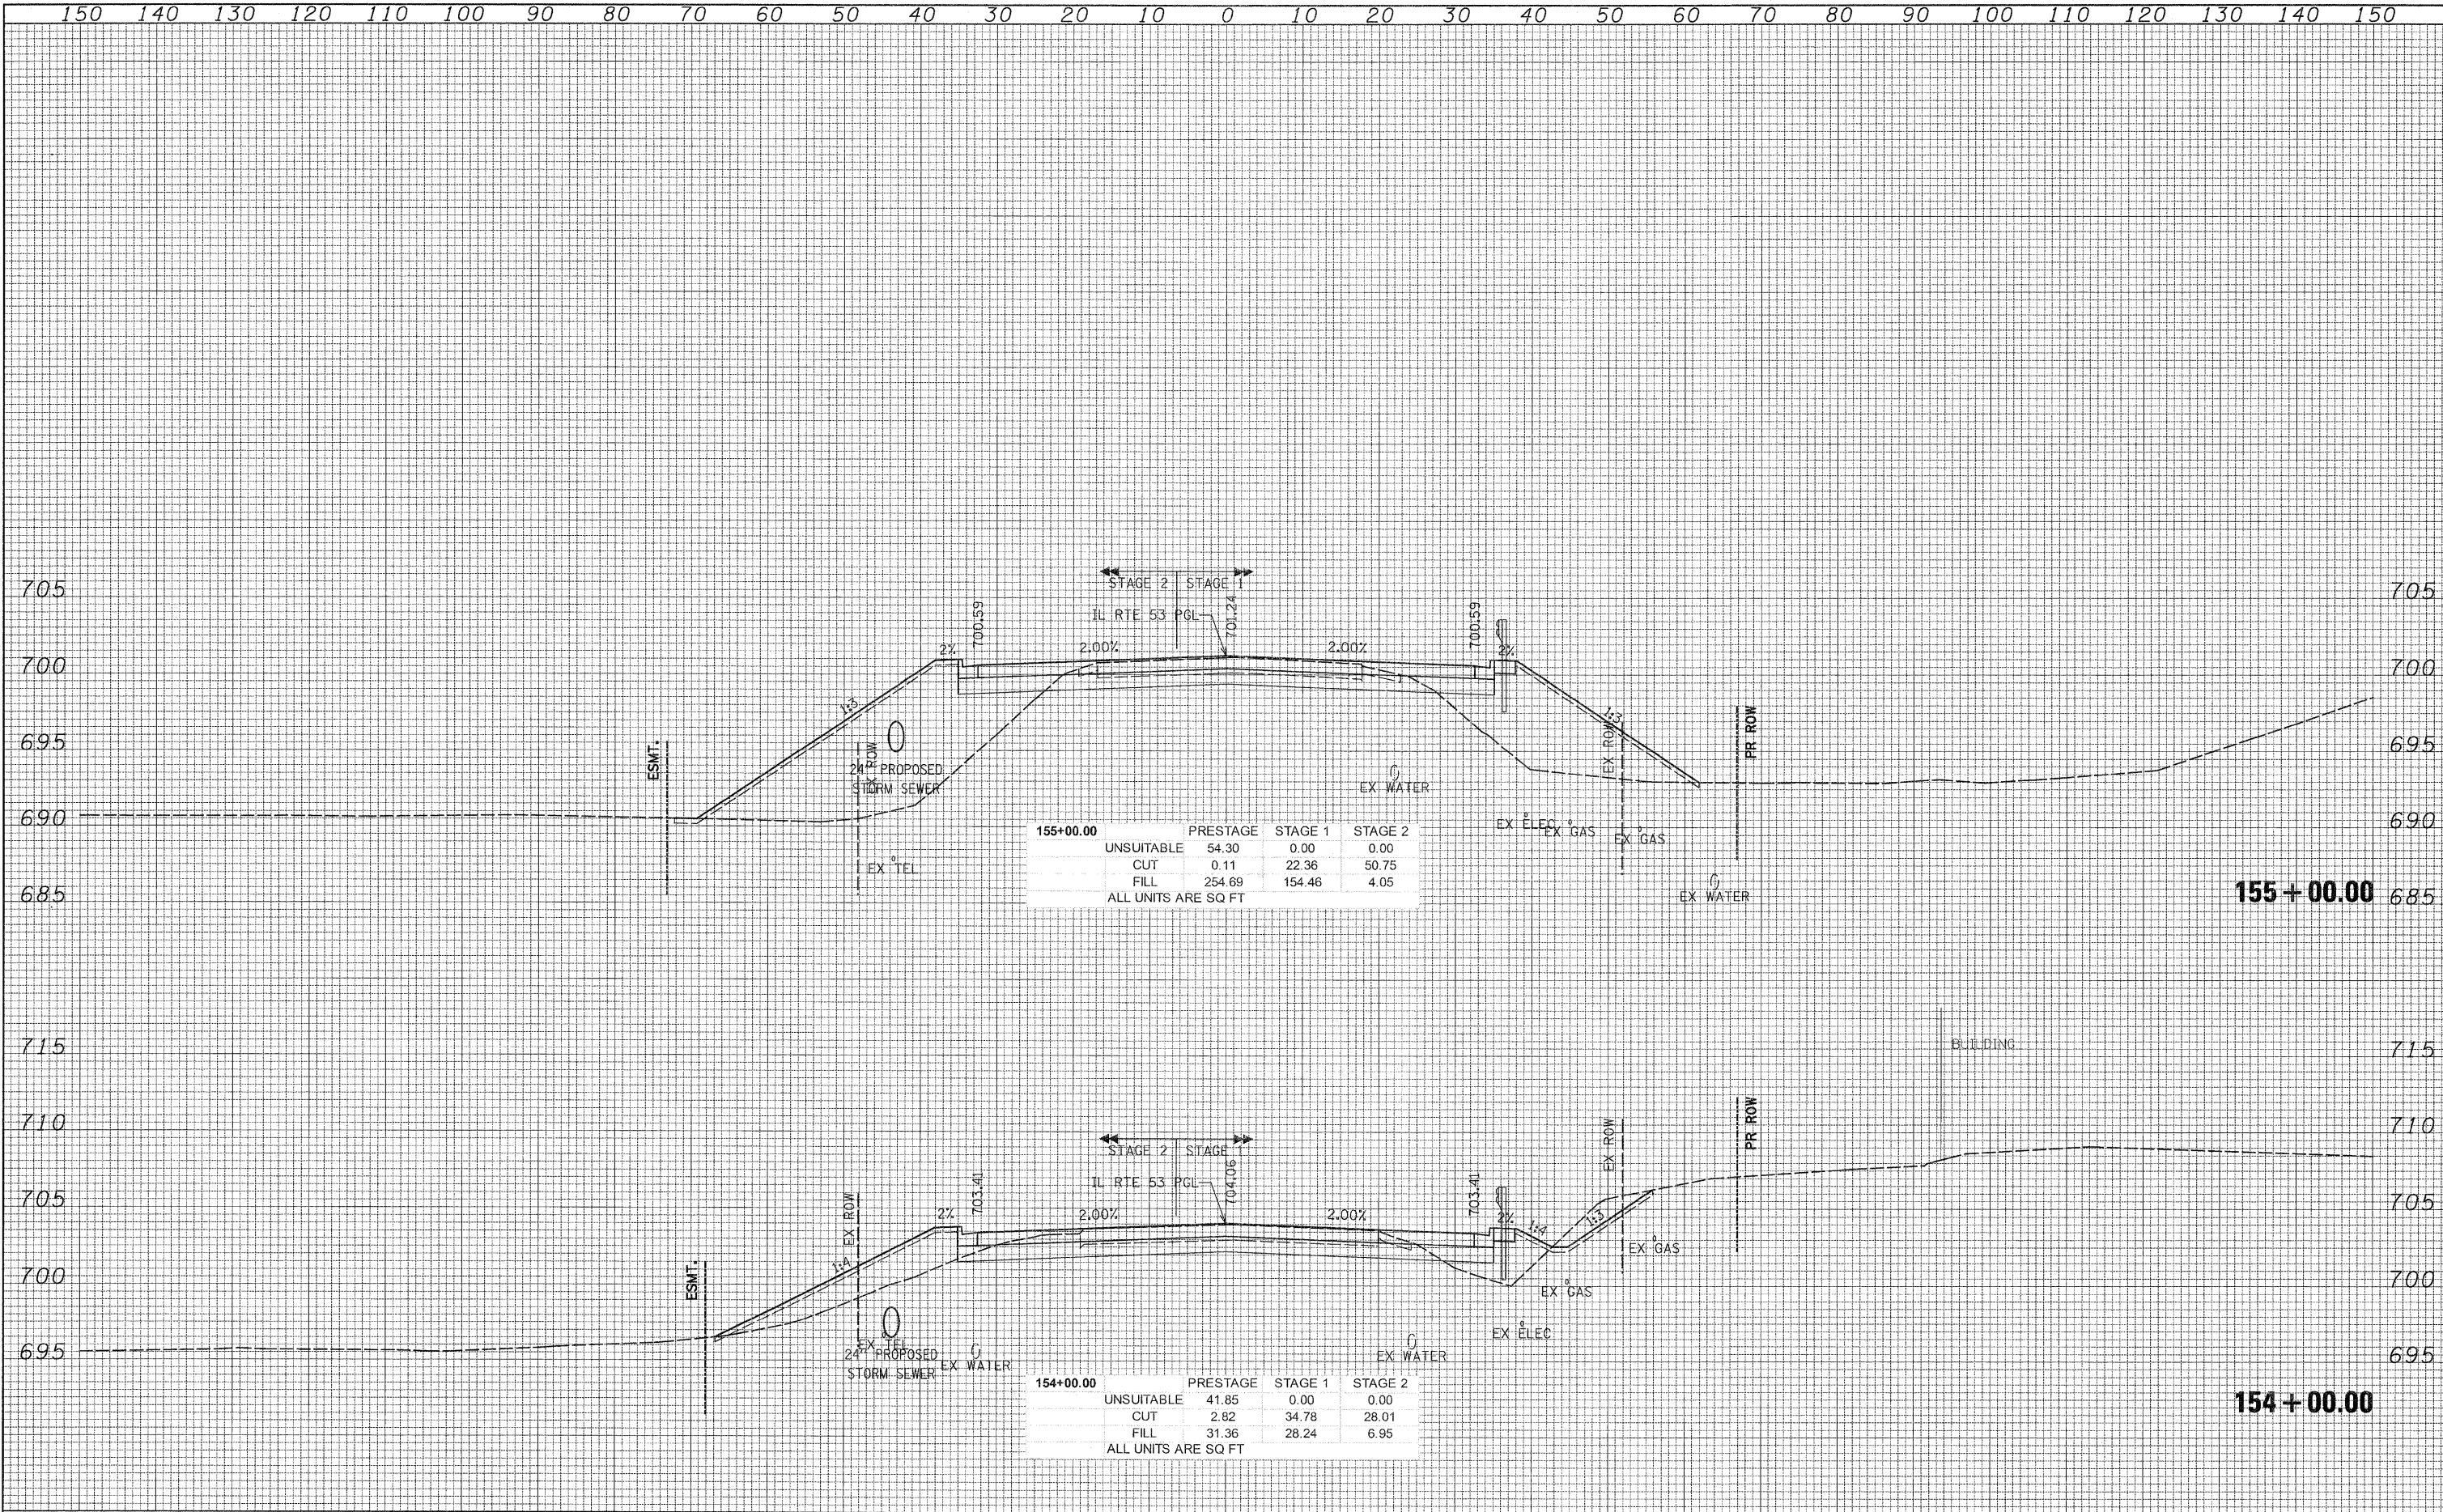

155+00.00

| | PRESTAGE | STAGE 1 | STAGE 2 |
|---------------------|----------|---------|---------|
| UNSUITABLE | 54.30 | 0.00 | 0.00 |
| CUT | 0.11 | 22.36 | 50.75 |
| FILL | 254.69 | 154.46 | 4.05 |
| ALL UNITS ARE SQ FT | | | |

154+00.00

| | PRESTAGE | STAGE 1 | STAGE 2 |
|---------------------|----------|---------|---------|
| UNSUITABLE | 41.85 | 0.00 | 0.00 |
| CUT | 2.82 | 34.78 | 28.01 |
| FILL | 31.36 | 28.24 | 6.95 |
| ALL UNITS ARE SQ FT | | | |