


DATE _____
 BY _____
 SURVEY NO. _____
 PLOTTED _____
 TEMPLATE _____
 AREAS CHECKED _____
 NO. _____

DATE _____
 BY _____
 ORIGINAL SURVEY NO. _____
 PLOTTED _____
 TEMPLATE _____
 AREAS CHECKED _____
 NO. _____

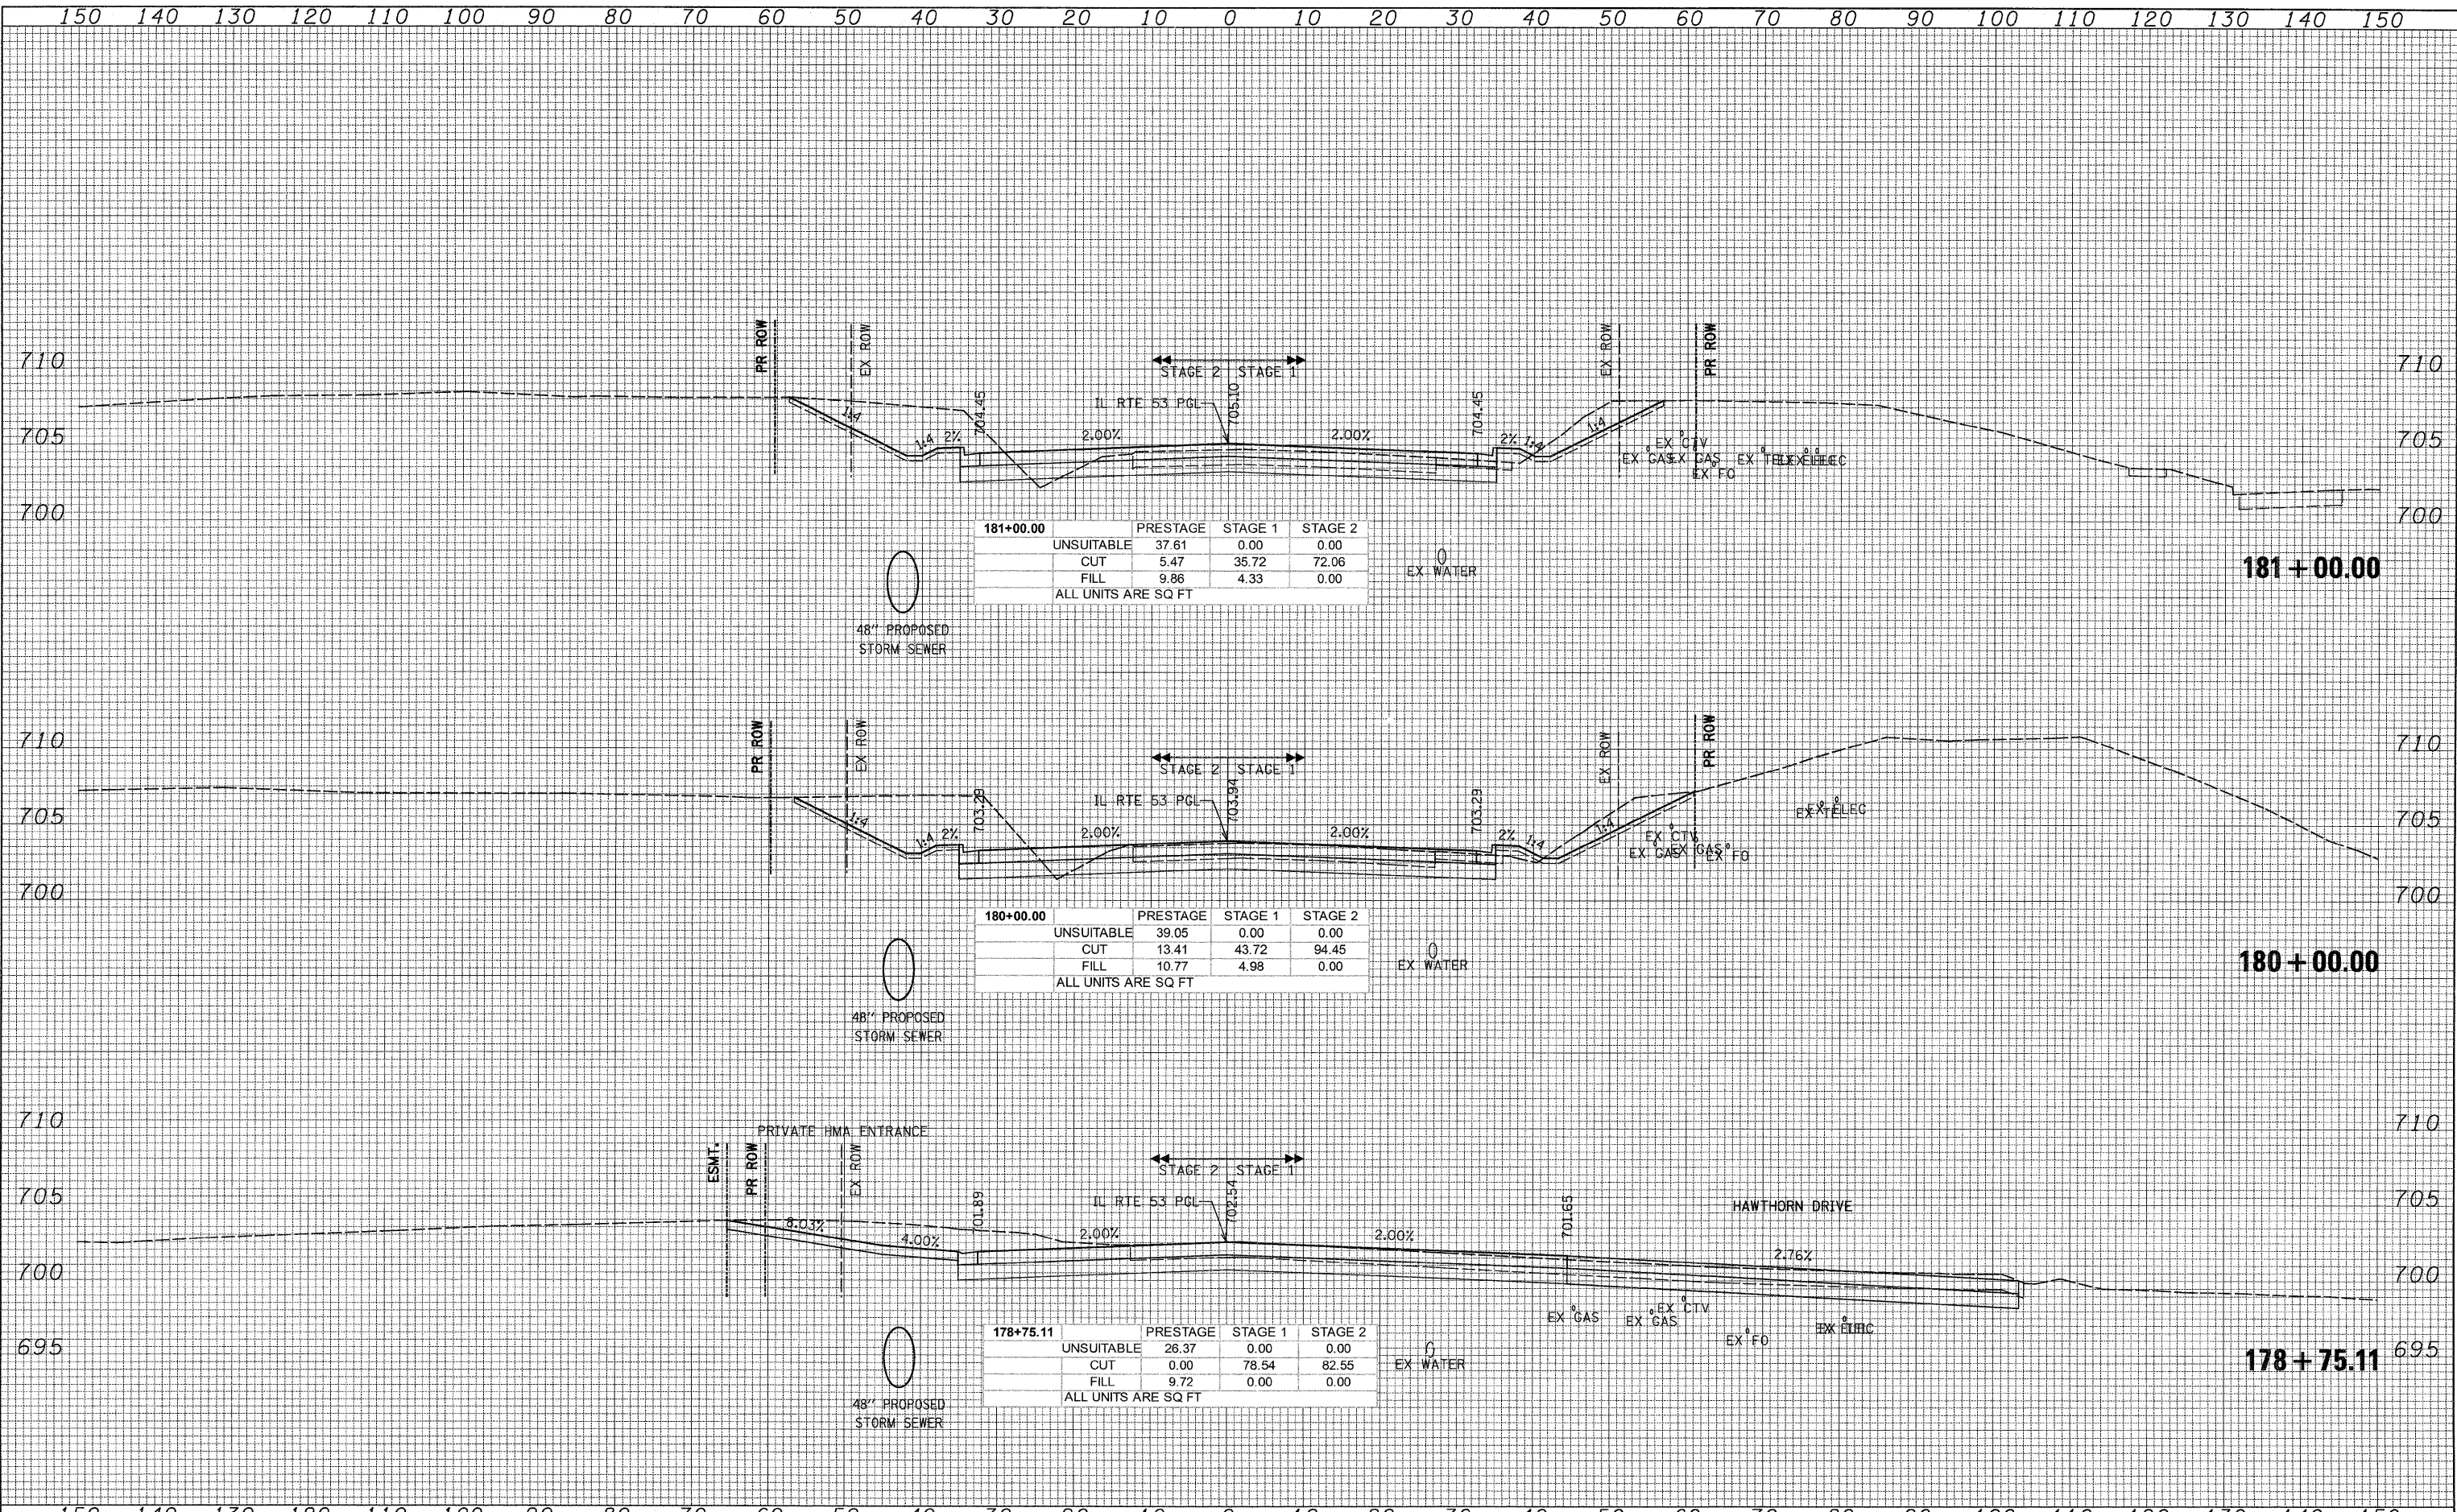

G:\1007\9356_40_(IL53)\Drawings\CADD Sheets\019139797-ht-xsh.t.657-748.dgn