


DATE _____ BY _____
 SUBMITTED _____
 PLOTTED _____
 TEMPLATE _____
 AREAS CHECKED _____
 FINAL SURVEY _____
 NOTE BOOK _____
 NO. _____

DATE _____ BY _____
 SUBMITTED _____
 PLOTTED _____
 TEMPLATE _____
 AREAS CHECKED _____
 ORIGINAL SURVEY _____
 NOTE BOOK _____
 NO. _____

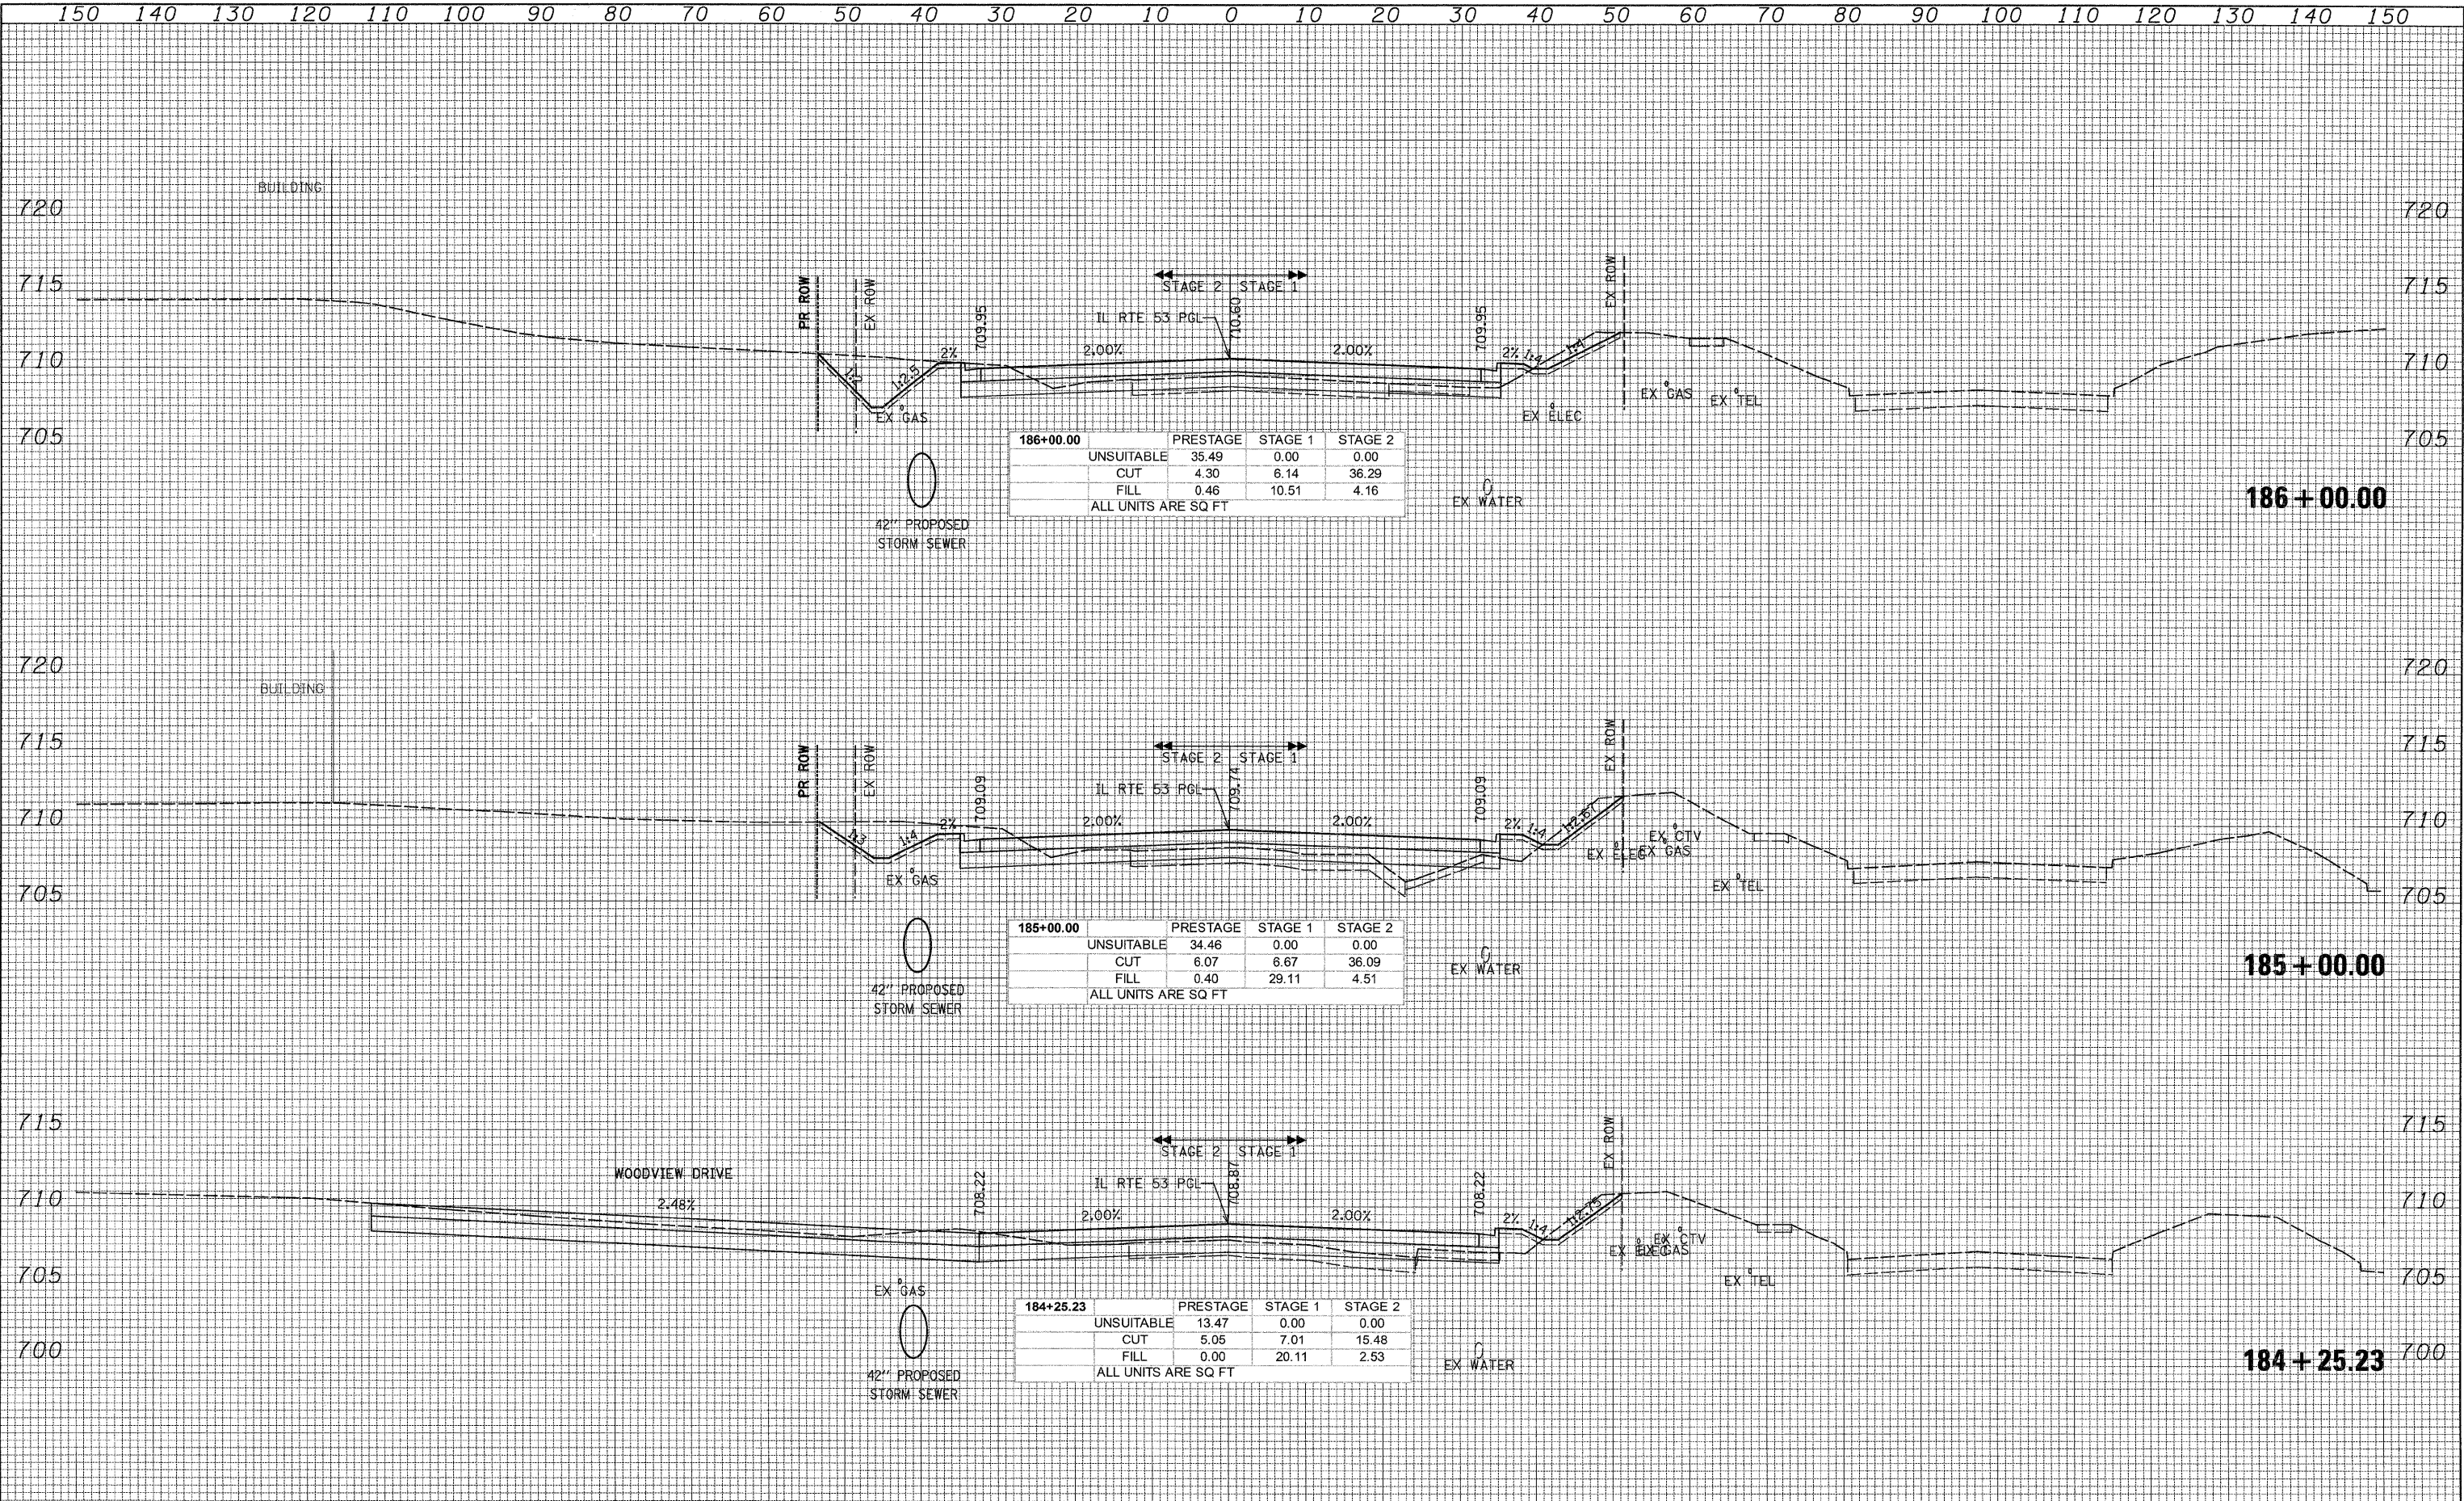

Q:\1001\9356_A0_ (IL 53)\Drawings\CADD Sheets\19139797-shr-xshlt.657-748.dgn