


DATE _____ BY _____
 SERVICED _____ PLOTTED _____
 ORIGINAL SURVEY _____ TEMPLATE _____
 NOTE BOOK _____ AREAS CHECKED _____
 NO. _____

DATE _____ BY _____
 SERVICED _____ PLOTTED _____
 ORIGINAL SURVEY _____ TEMPLATE _____
 NOTE BOOK _____ AREAS CHECKED _____
 NO. _____

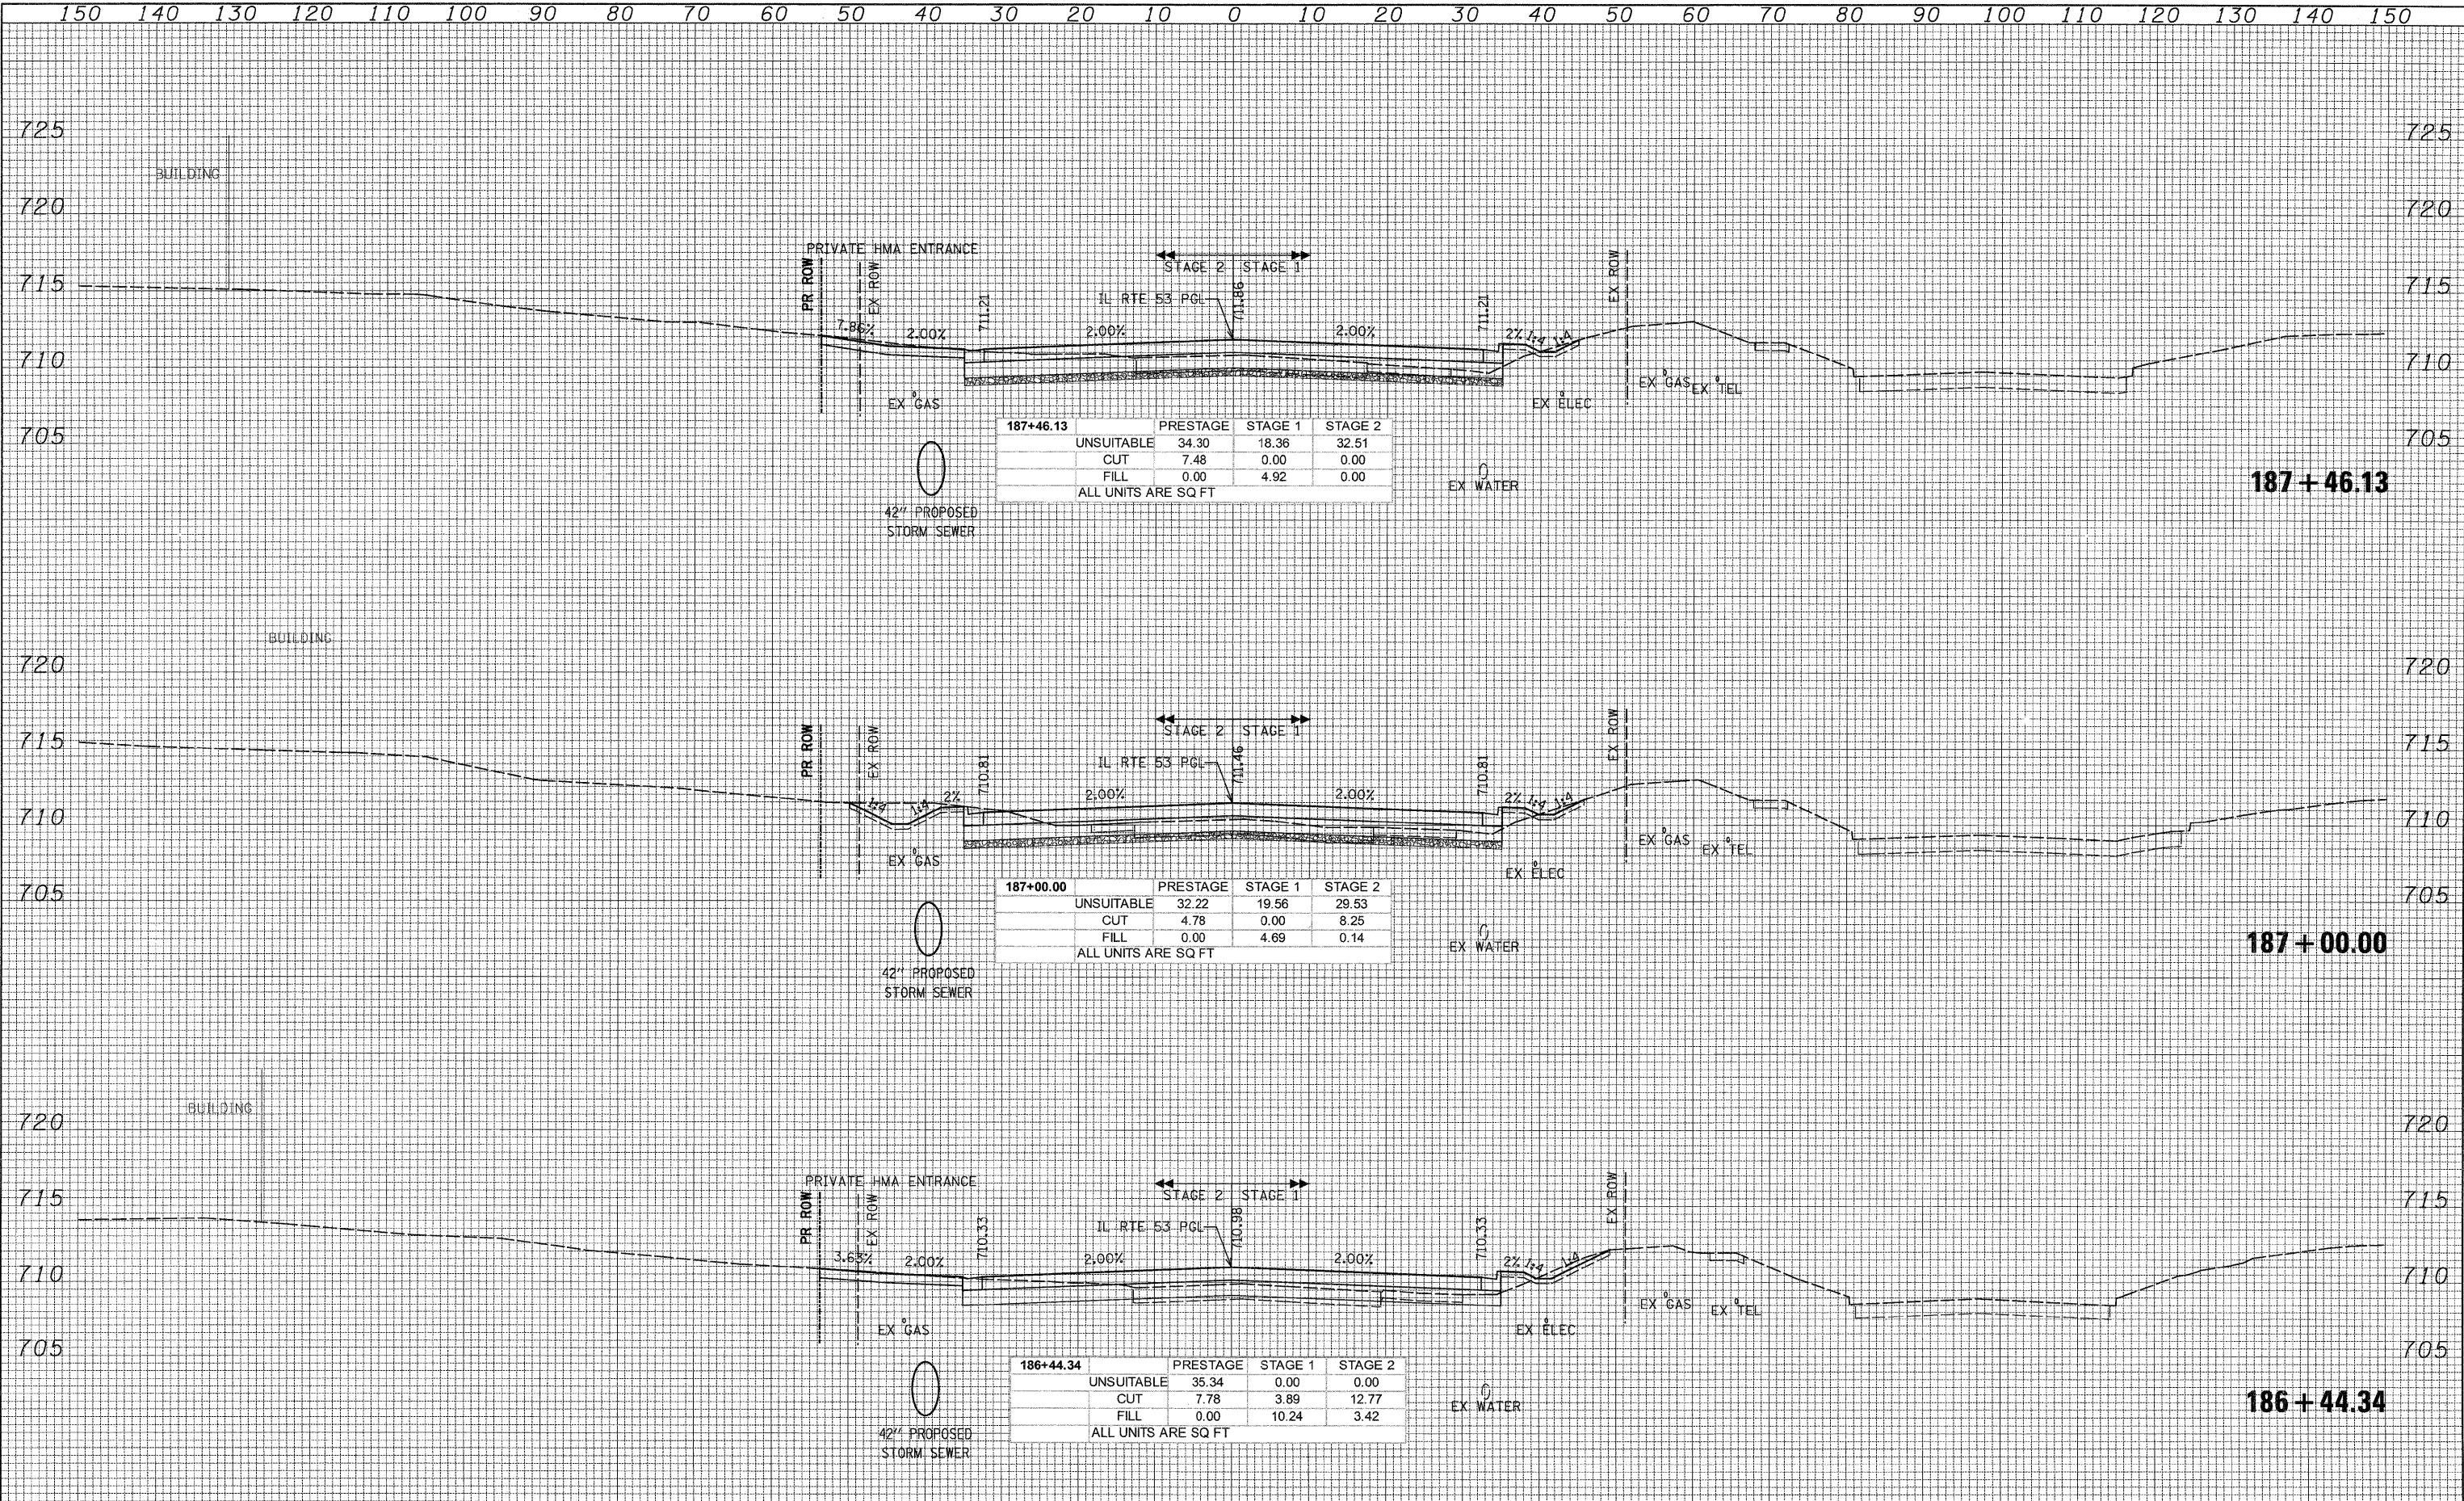

D:\1007\9356_A0_(IL53)\Drawings\CADD Sheets\19139797-shr-xsh.t.657-748.dgn