


DATE	
BY	
SURVEY NO.	
PLOTTED	
TEMPLATE	
AREAS CHECKED	

DATE	
BY	
SURVEY NO.	
PLOTTED	
TEMPLATE	
AREAS CHECKED	

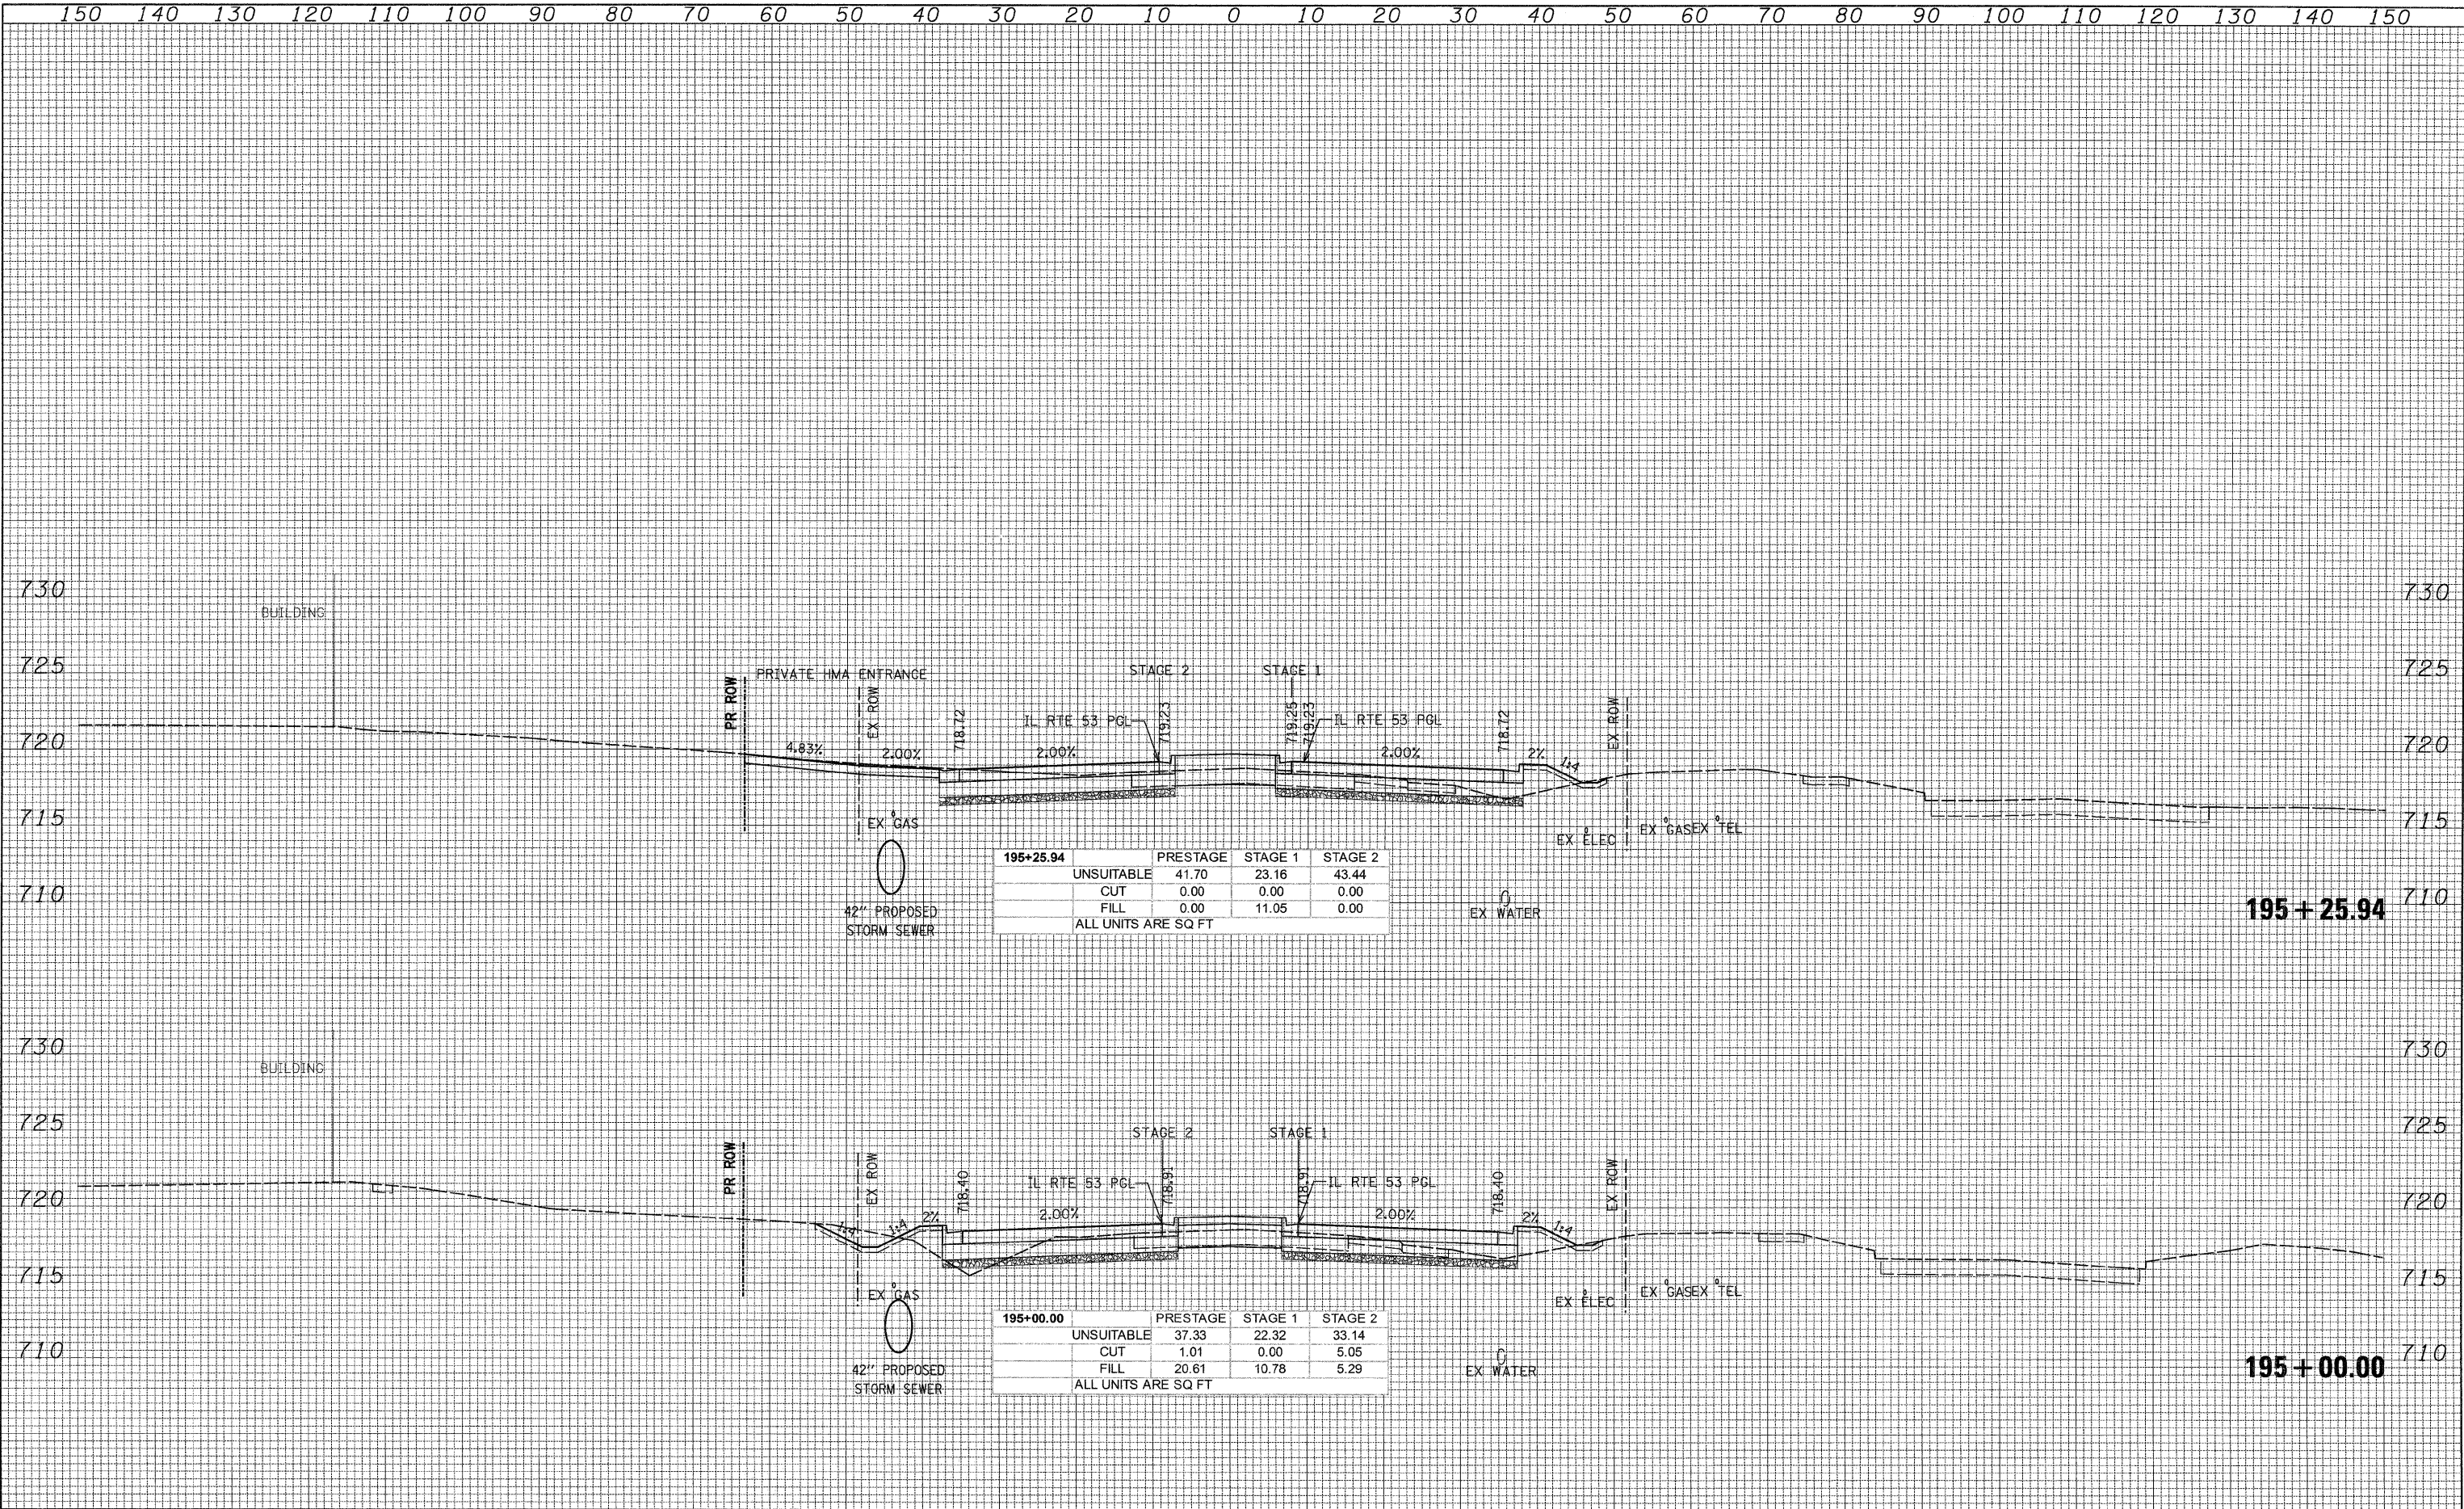

195+25.94			
	PRESTAGE	STAGE 1	STAGE 2
UNSUITABLE	41.70	23.16	43.44
CUT	0.00	0.00	0.00
FILL	0.00	11.05	0.00
ALL UNITS ARE SQ FT			

195+00.00			
	PRESTAGE	STAGE 1	STAGE 2
UNSUITABLE	37.33	22.32	33.14
CUT	1.01	0.00	5.05
FILL	20.61	10.78	5.29
ALL UNITS ARE SQ FT			

D:\1001\9356_A0 (IL53)\Drawings\CADD Sheets\019139797-ah-t-xsh.t.657-748.dgn