


DATE _____
 BY _____
 SURVEYED _____
 PLOTTED _____
 TEMPLATE _____
 NOTE BOOK _____
 AREAS CHECKED _____
 NO. _____

DATE _____
 BY _____
 SURVEYED _____
 PLOTTED _____
 TEMPLATE _____
 NOTE BOOK _____
 AREAS CHECKED _____
 NO. _____

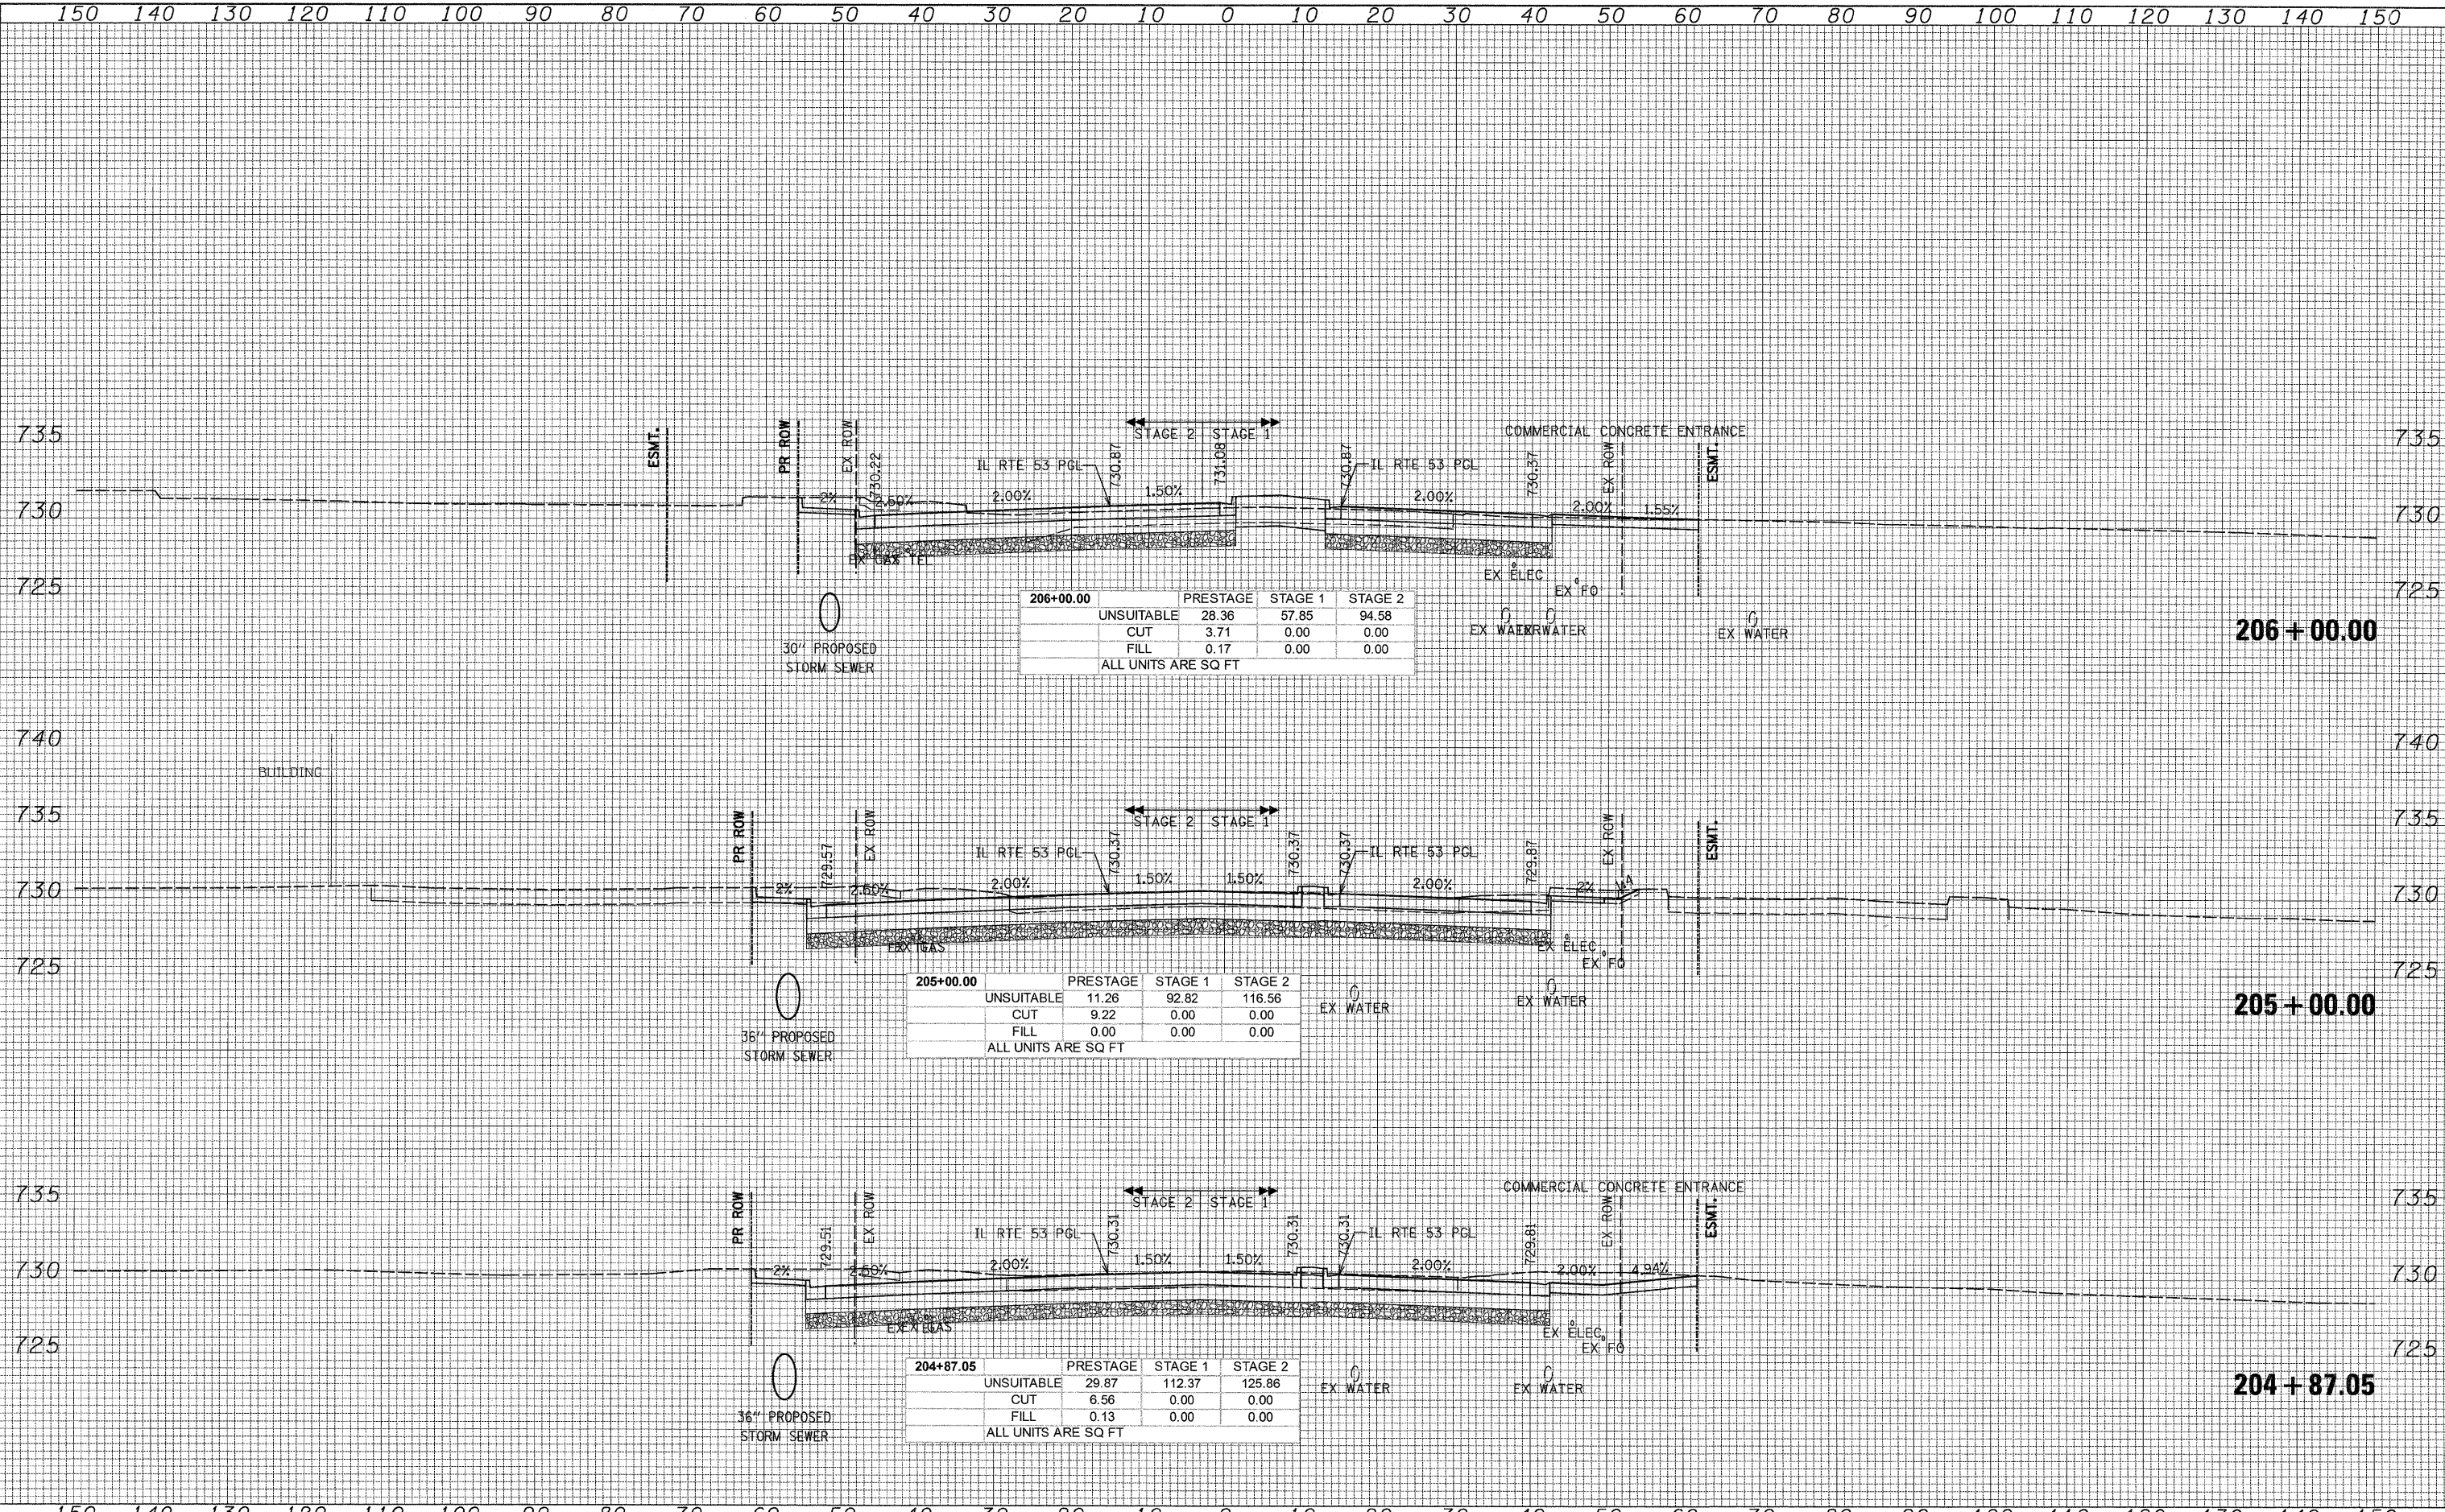

206+00.00	PRESTAGE	STAGE 1	STAGE 2
UNSUITABLE	28.36	57.85	94.58
CUT	3.71	0.00	0.00
FILL	0.17	0.00	0.00
ALL UNITS ARE SQ FT			

205+00.00	PRESTAGE	STAGE 1	STAGE 2
UNSUITABLE	11.26	92.82	116.56
CUT	9.22	0.00	0.00
FILL	0.00	0.00	0.00
ALL UNITS ARE SQ FT			

204+87.05	PRESTAGE	STAGE 1	STAGE 2
UNSUITABLE	29.87	112.37	125.86
CUT	6.56	0.00	0.00
FILL	0.13	0.00	0.00
ALL UNITS ARE SQ FT			