


DATE \_\_\_\_\_  
 BY \_\_\_\_\_  
 SURVEYED \_\_\_\_\_  
 PLOTTED \_\_\_\_\_  
 TEMPLATE \_\_\_\_\_  
 NOTE BOOK \_\_\_\_\_  
 NO. \_\_\_\_\_

DATE \_\_\_\_\_  
 BY \_\_\_\_\_  
 SURVEYED \_\_\_\_\_  
 PLOTTED \_\_\_\_\_  
 TEMPLATE \_\_\_\_\_  
 NOTE BOOK \_\_\_\_\_  
 NO. \_\_\_\_\_

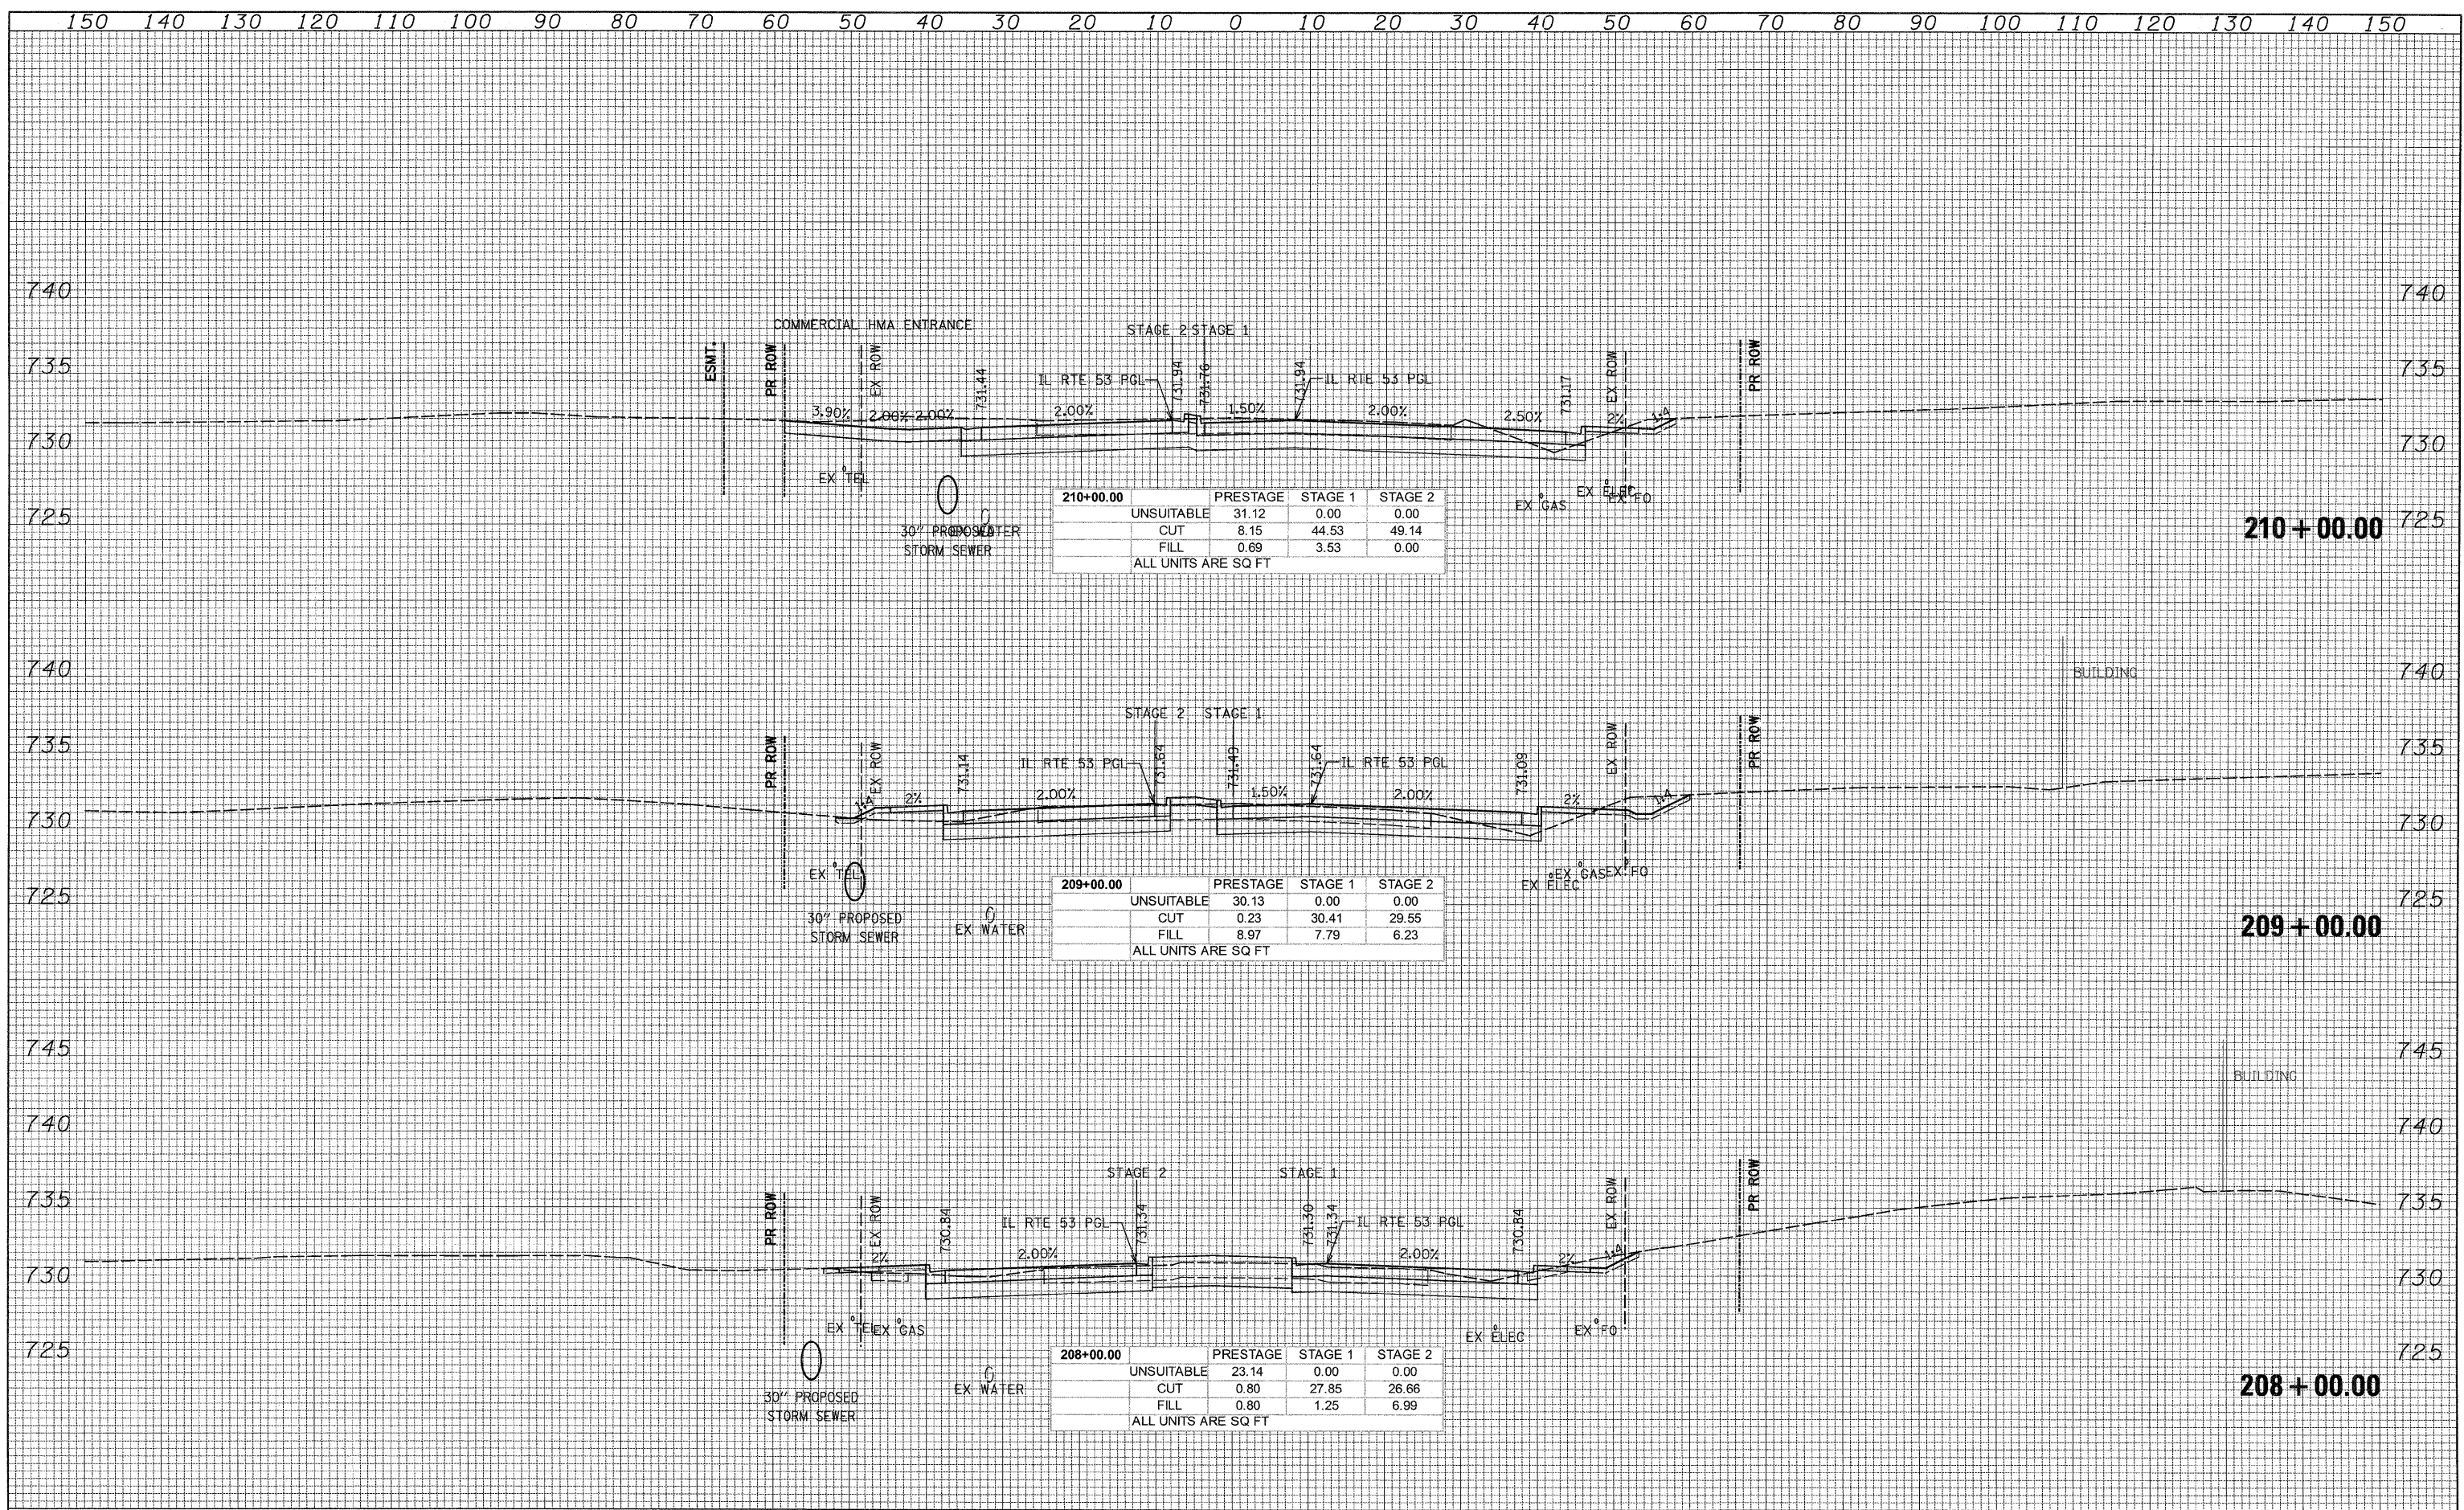

210+00.00	PRESTAGE	STAGE 1	STAGE 2
UNSUITABLE	31.12	0.00	0.00
CUT	8.15	44.53	49.14
FILL	0.69	3.53	0.00
ALL UNITS ARE SQ FT			

209+00.00	PRESTAGE	STAGE 1	STAGE 2
UNSUITABLE	30.13	0.00	0.00
CUT	0.23	30.41	29.55
FILL	8.97	7.79	6.23
ALL UNITS ARE SQ FT			

208+00.00	PRESTAGE	STAGE 1	STAGE 2
UNSUITABLE	23.14	0.00	0.00
CUT	0.80	27.85	26.66
FILL	0.80	1.25	6.99
ALL UNITS ARE SQ FT			

G:\1001\9356\_A0\_01\53\Drawings\CA00 Sheets\019139797-ah-t-xssht.657-748.dgn