


DATE _____
 BY _____
 SURVEYED _____
 PLOTTED _____
 NOTE BOOK _____
 NO. _____
 ORIGINAL SURVEY _____
 EX-PLATE _____
 AREAS CHECKED _____

DATE _____
 BY _____
 SURVEYED _____
 PLOTTED _____
 NOTE BOOK _____
 NO. _____
 ORIGINAL SURVEY _____
 EX-PLATE _____
 AREAS CHECKED _____

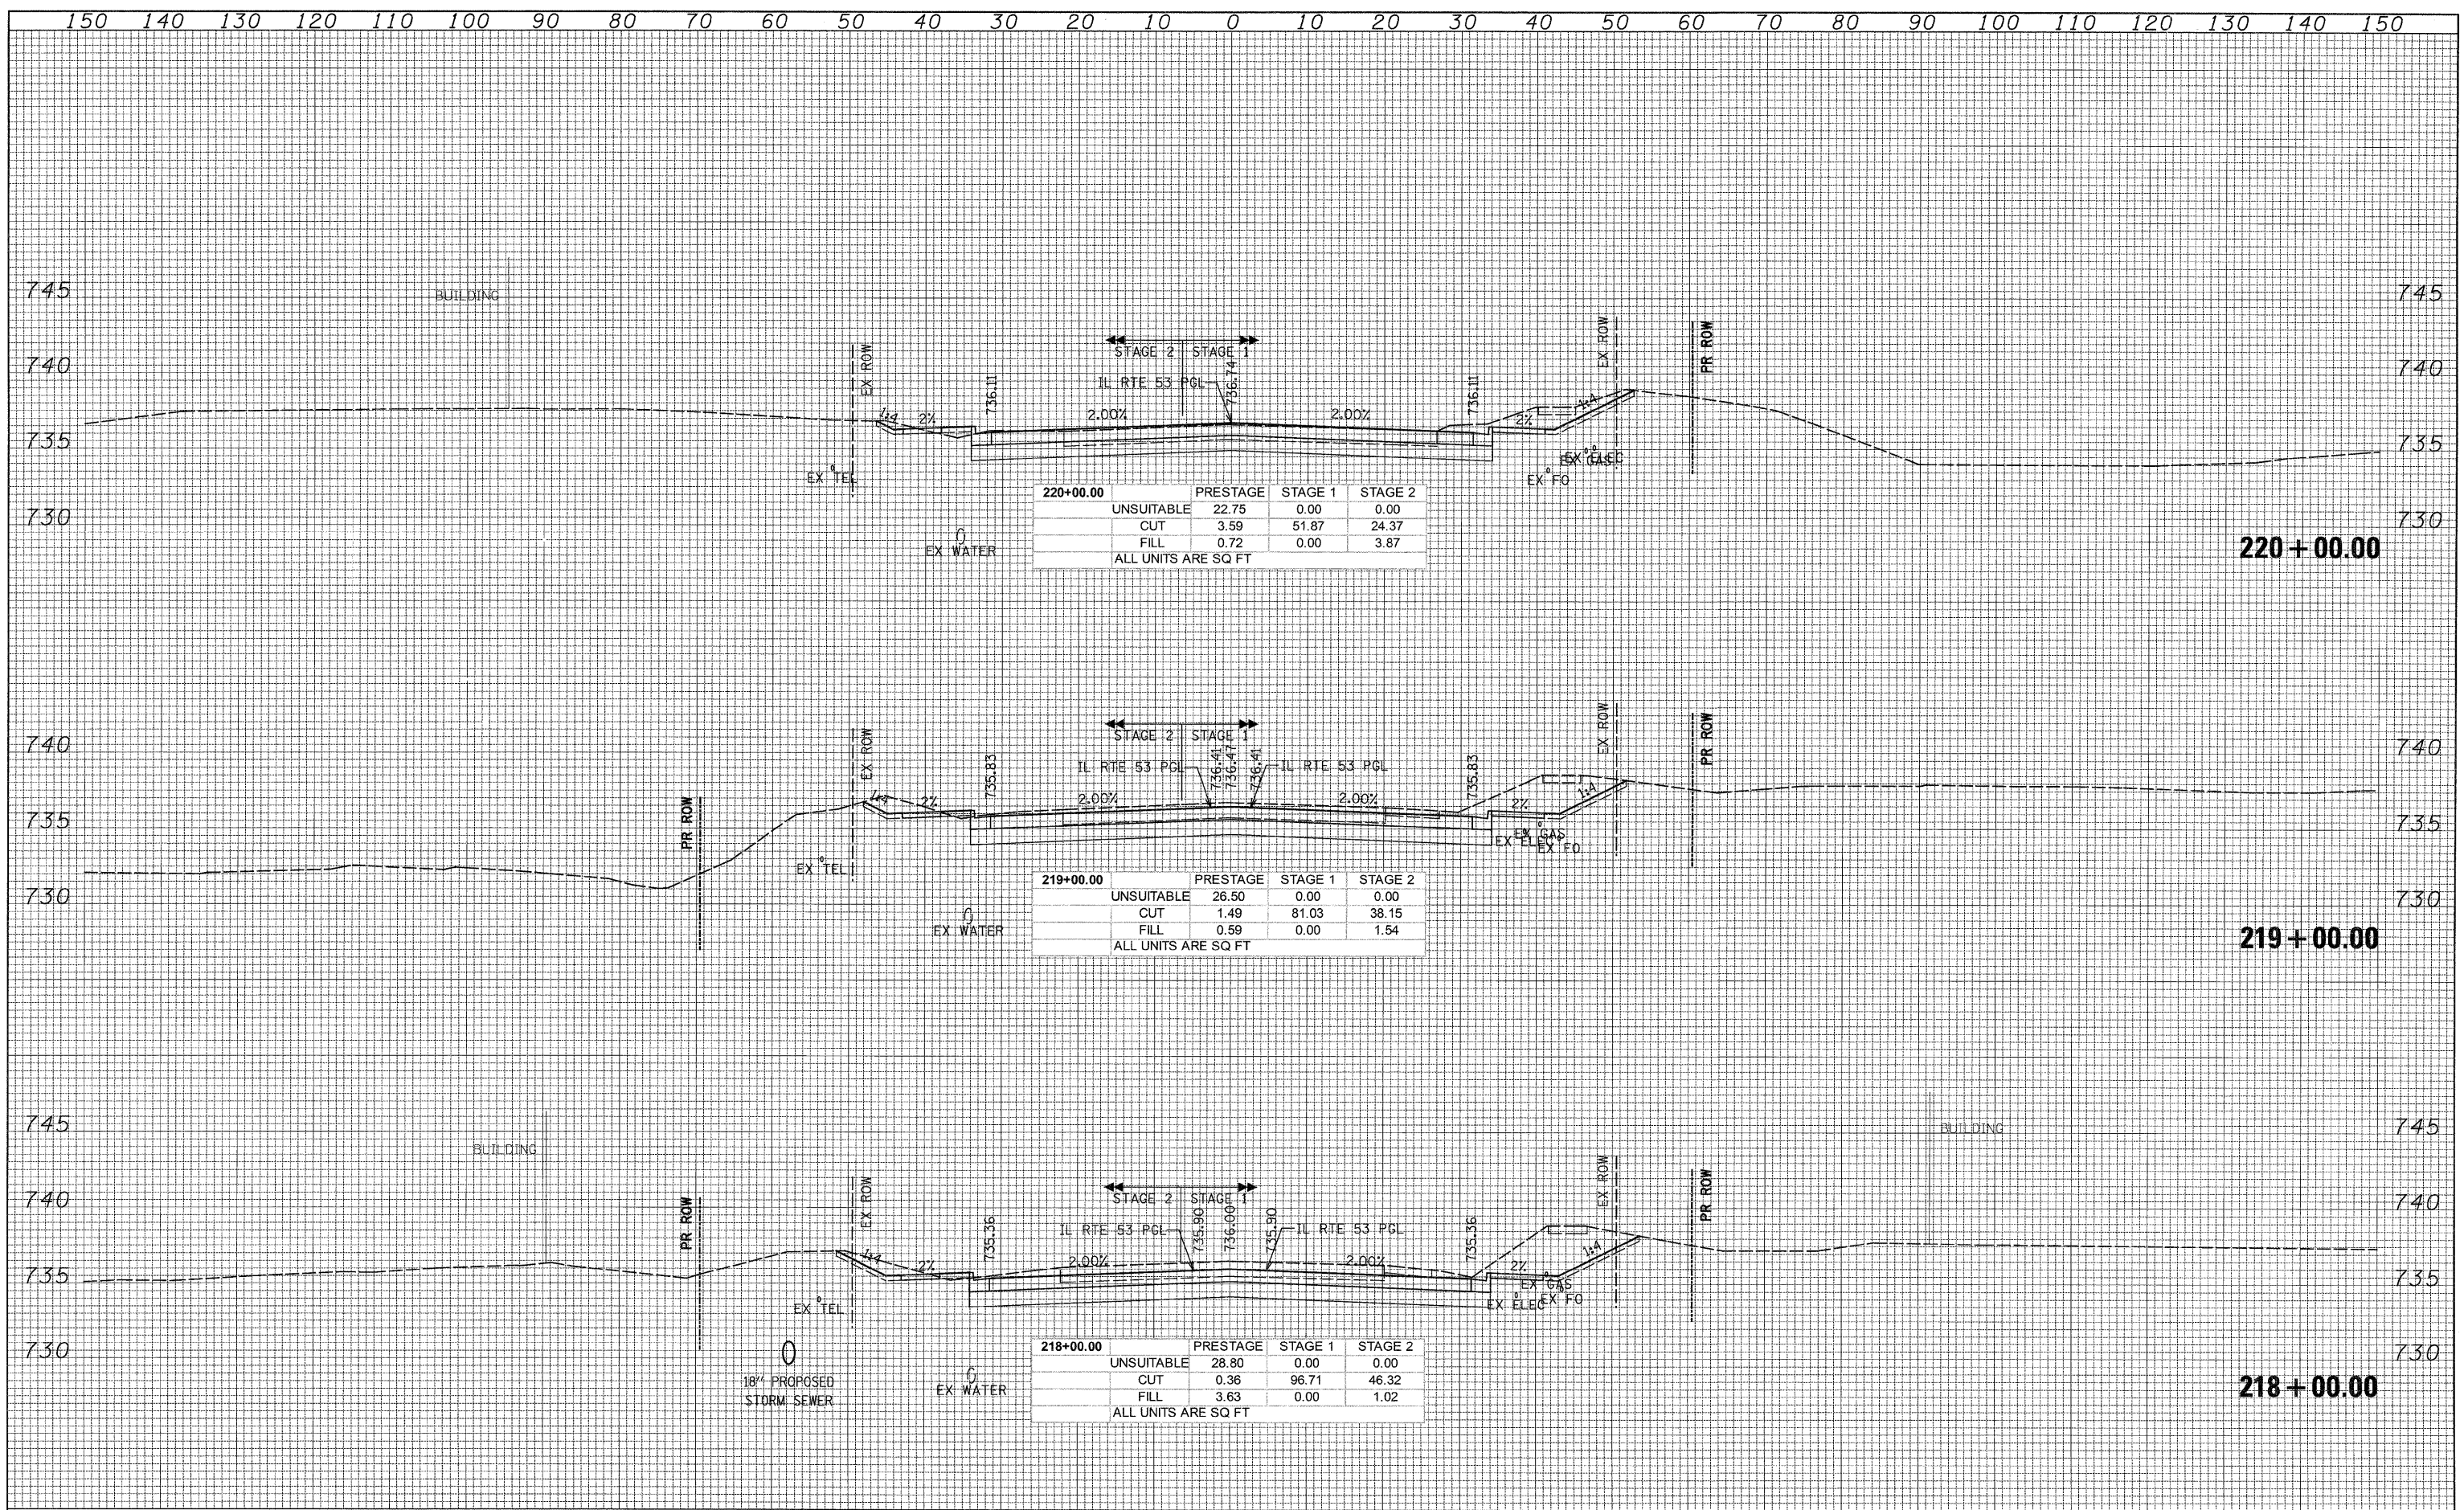

220+00.00	PRESTAGE	STAGE 1	STAGE 2
UNSUITABLE	22.75	0.00	0.00
CUT	3.59	51.87	24.37
FILL	0.72	0.00	3.87
ALL UNITS ARE SQ FT			

219+00.00	PRESTAGE	STAGE 1	STAGE 2
UNSUITABLE	26.50	0.00	0.00
CUT	1.49	81.03	38.15
FILL	0.59	0.00	1.54
ALL UNITS ARE SQ FT			

218+00.00	PRESTAGE	STAGE 1	STAGE 2
UNSUITABLE	28.80	0.00	0.00
CUT	0.36	96.71	46.32
FILL	3.63	0.00	1.02
ALL UNITS ARE SQ FT			