


DATE \_\_\_\_\_ BY \_\_\_\_\_  
 SURVEYED \_\_\_\_\_ PLOTTED \_\_\_\_\_  
 NOTE BOOK \_\_\_\_\_ TEMPLATE \_\_\_\_\_  
 NO. \_\_\_\_\_ AREAS CHECKED \_\_\_\_\_

DATE \_\_\_\_\_ BY \_\_\_\_\_  
 ORIGINAL SURVEY \_\_\_\_\_ PLOTTED \_\_\_\_\_  
 NOTE BOOK \_\_\_\_\_ TEMPLATE \_\_\_\_\_  
 NO. \_\_\_\_\_ AREAS CHECKED \_\_\_\_\_

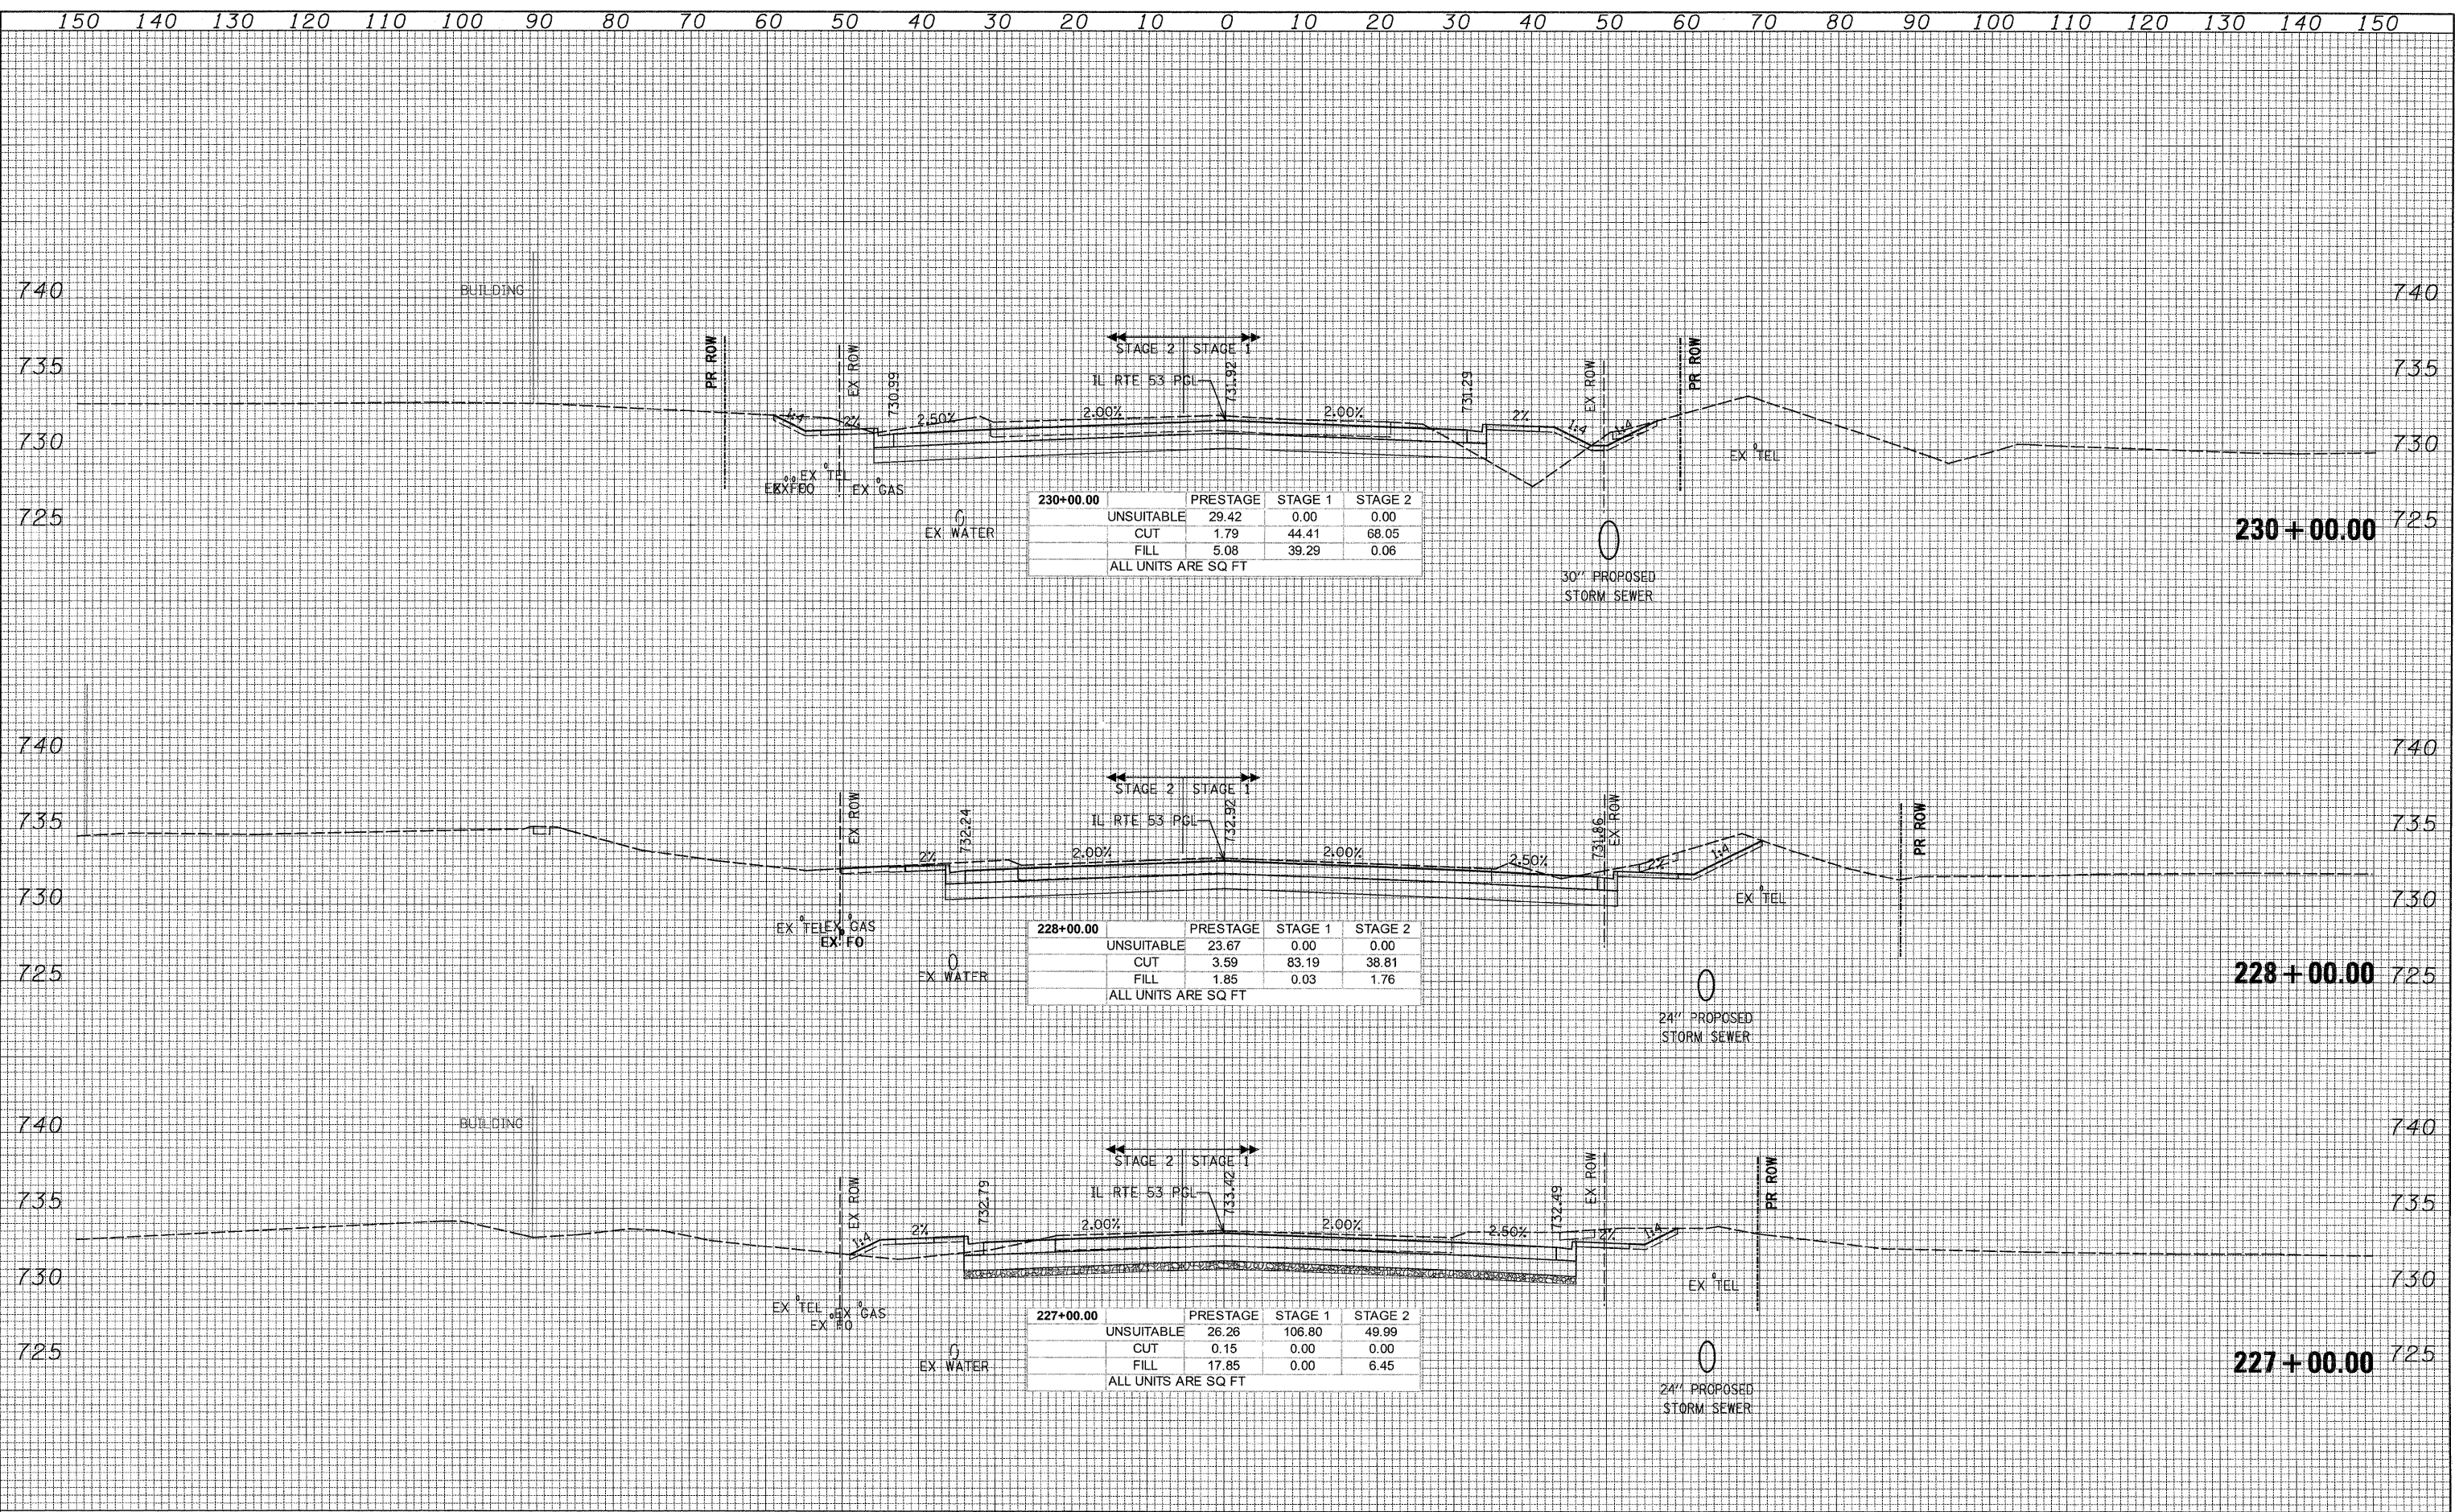

230+00.00	PRESTAGE	STAGE 1	STAGE 2
UNSUITABLE	29.42	0.00	0.00
CUT	1.79	44.41	68.05
FILL	5.08	39.29	0.06
ALL UNITS ARE SQ FT			

228+00.00	PRESTAGE	STAGE 1	STAGE 2
UNSUITABLE	23.67	0.00	0.00
CUT	3.59	83.19	38.81
FILL	1.85	0.03	1.76
ALL UNITS ARE SQ FT			

227+00.00	PRESTAGE	STAGE 1	STAGE 2
UNSUITABLE	26.26	106.80	49.99
CUT	0.15	0.00	0.00
FILL	17.85	0.00	6.45
ALL UNITS ARE SQ FT			

Q:\1001\9356\_A0\_IL53\Drawings\CA00 Sheets\019139797-sht-xsht.657-748.dgn