


DATE _____
 BY _____
 SURVEYED _____
 PLOTTED _____
 TEMPLATE _____
 NOTE BOOK _____
 AREAS CHECKED _____
 NO. _____

DATE _____
 BY _____
 ORIGINAL SURVEY _____
 PLOTTED _____
 TEMPLATE _____
 NOTE BOOK _____
 AREAS CHECKED _____
 NO. _____

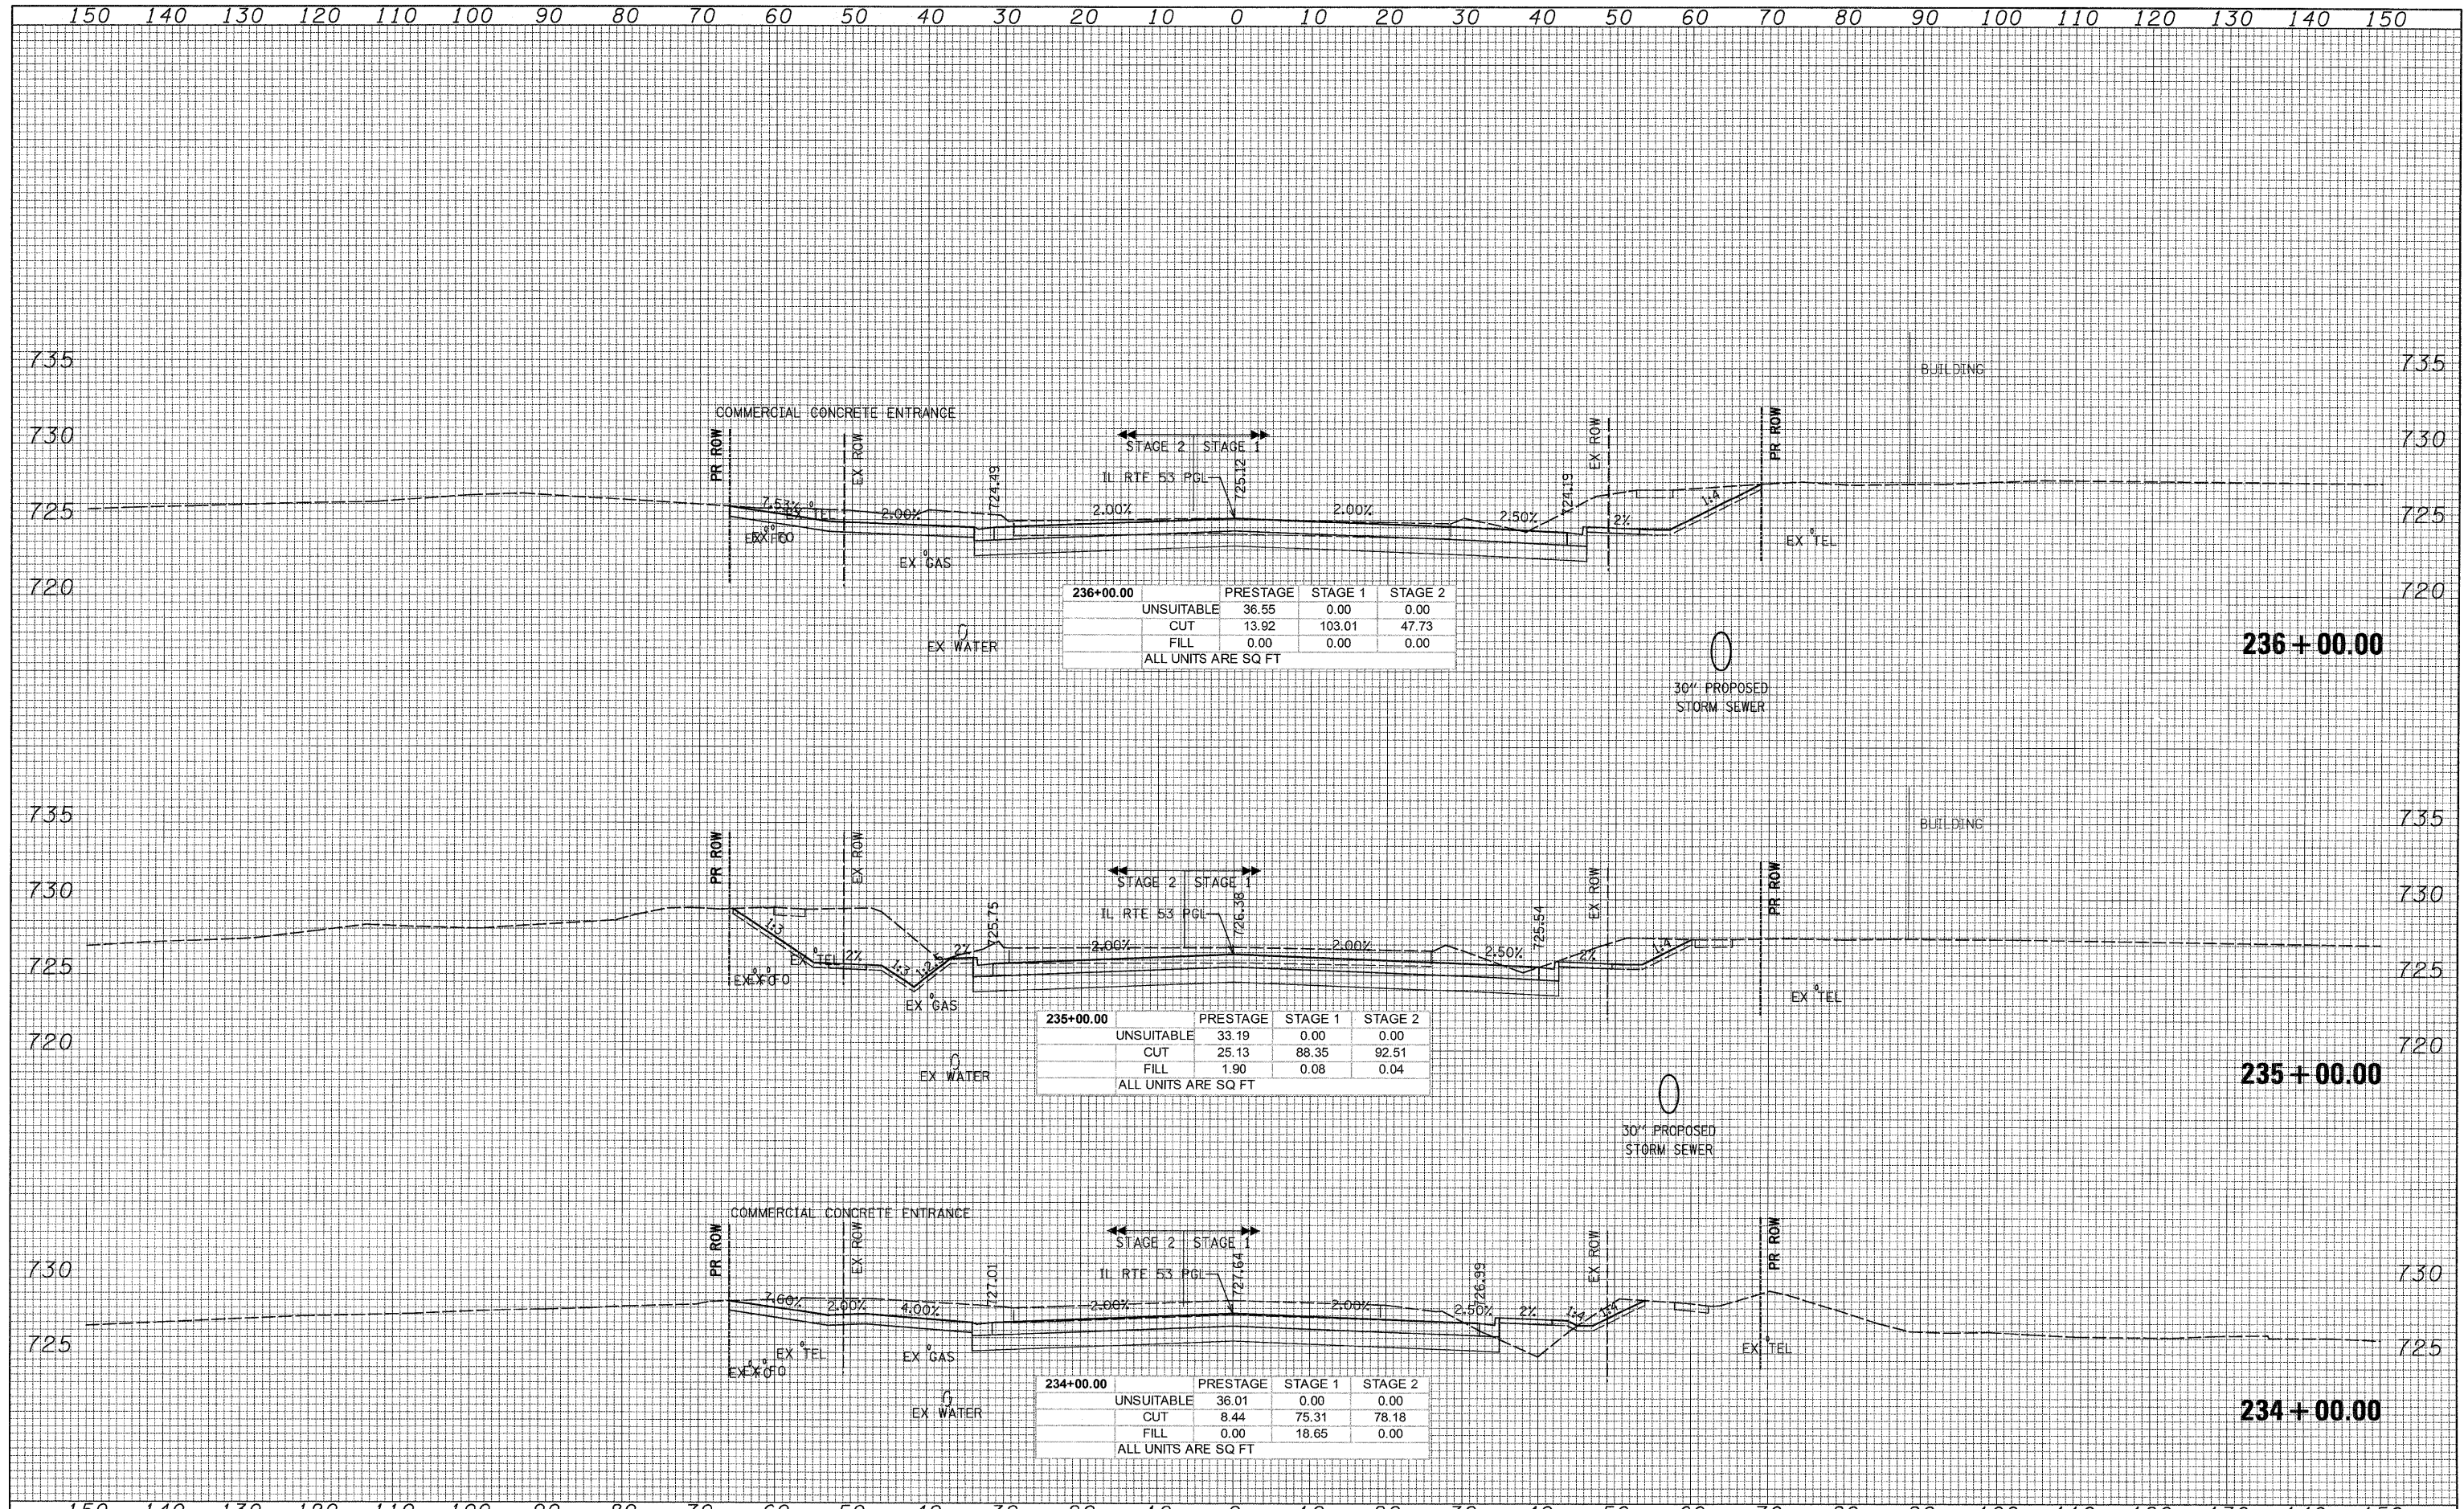

236+00.00	PRESTAGE	STAGE 1	STAGE 2
UNSUITABLE	36.55	0.00	0.00
CUT	13.92	103.01	47.73
FILL	0.00	0.00	0.00
ALL UNITS ARE SQ FT			

235+00.00	PRESTAGE	STAGE 1	STAGE 2
UNSUITABLE	33.19	0.00	0.00
CUT	25.13	88.35	92.51
FILL	1.90	0.08	0.04
ALL UNITS ARE SQ FT			

234+00.00	PRESTAGE	STAGE 1	STAGE 2
UNSUITABLE	36.01	0.00	0.00
CUT	8.44	75.31	78.18
FILL	0.00	18.65	0.00
ALL UNITS ARE SQ FT			

Q:\1001\9356_A02(IL53)\Drawings\CADD Sheets\019139797-ah-t-xshht.657-748.dgn