


DATE _____
 BY _____
 SURVEY _____
 PLOTTED _____
 TEMPLATE _____
 NOTE BOOK _____
 AREAS CHECKED _____
 NO. _____

DATE _____
 BY _____
 SURVEY _____
 PLOTTED _____
 TEMPLATE _____
 NOTE BOOK _____
 AREAS CHECKED _____
 NO. _____

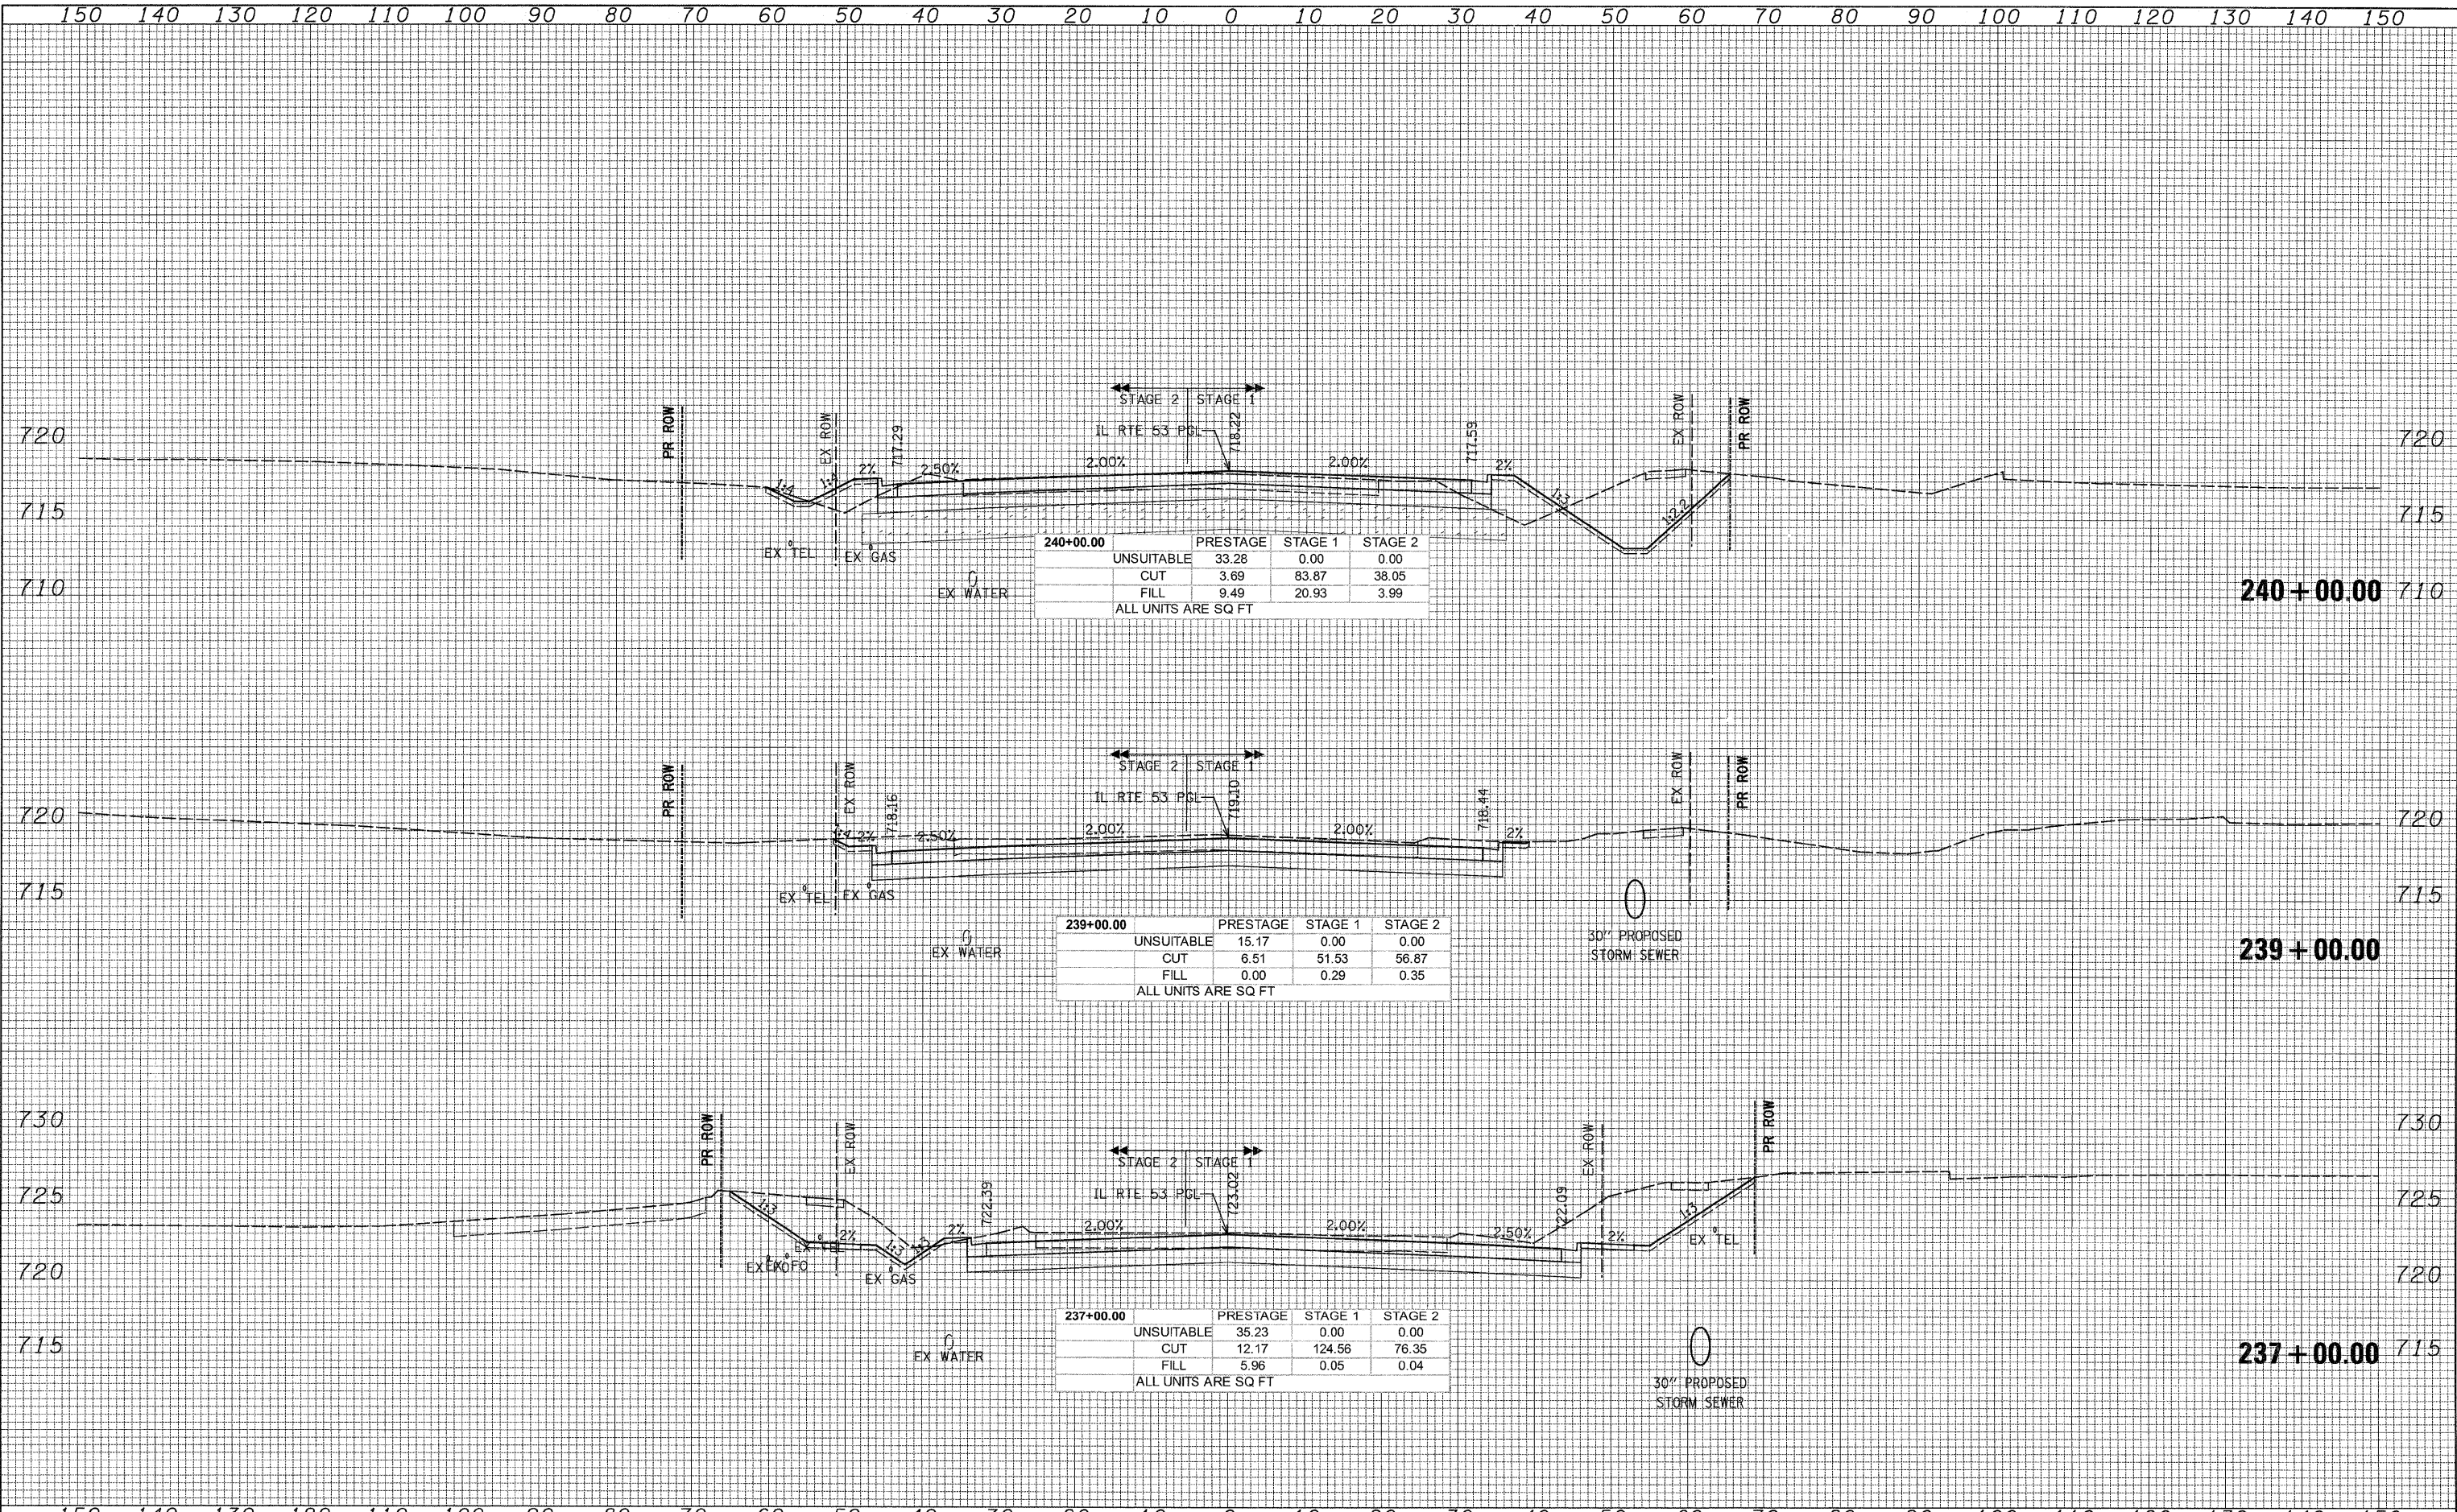

240+00.00

	PRESTAGE	STAGE 1	STAGE 2
UNSUITABLE	33.28	0.00	0.00
CUT	3.69	83.87	38.05
FILL	9.49	20.93	3.99

ALL UNITS ARE SQ FT

239+00.00

	PRESTAGE	STAGE 1	STAGE 2
UNSUITABLE	15.17	0.00	0.00
CUT	6.51	51.53	56.87
FILL	0.00	0.29	0.35

ALL UNITS ARE SQ FT

237+00.00

	PRESTAGE	STAGE 1	STAGE 2
UNSUITABLE	35.23	0.00	0.00
CUT	12.17	124.56	76.35
FILL	5.96	0.05	0.04

ALL UNITS ARE SQ FT

G:\TDDT\9356_A0_(IL53)\Drawings\CADD Sheets\019139797-ah-t-xssht.657-748.dgn