


DATE	
BY	
FINAL SURVEY	SURVEYED
NOTE BOOK NO.	PLOTTED
	TEMPLATE
	AREAS CHECKED

DATE	
BY	
ORIGINAL SURVEY	SURVEYED
NOTE BOOK NO.	PLOTTED
	TEMPLATE
	AREAS CHECKED

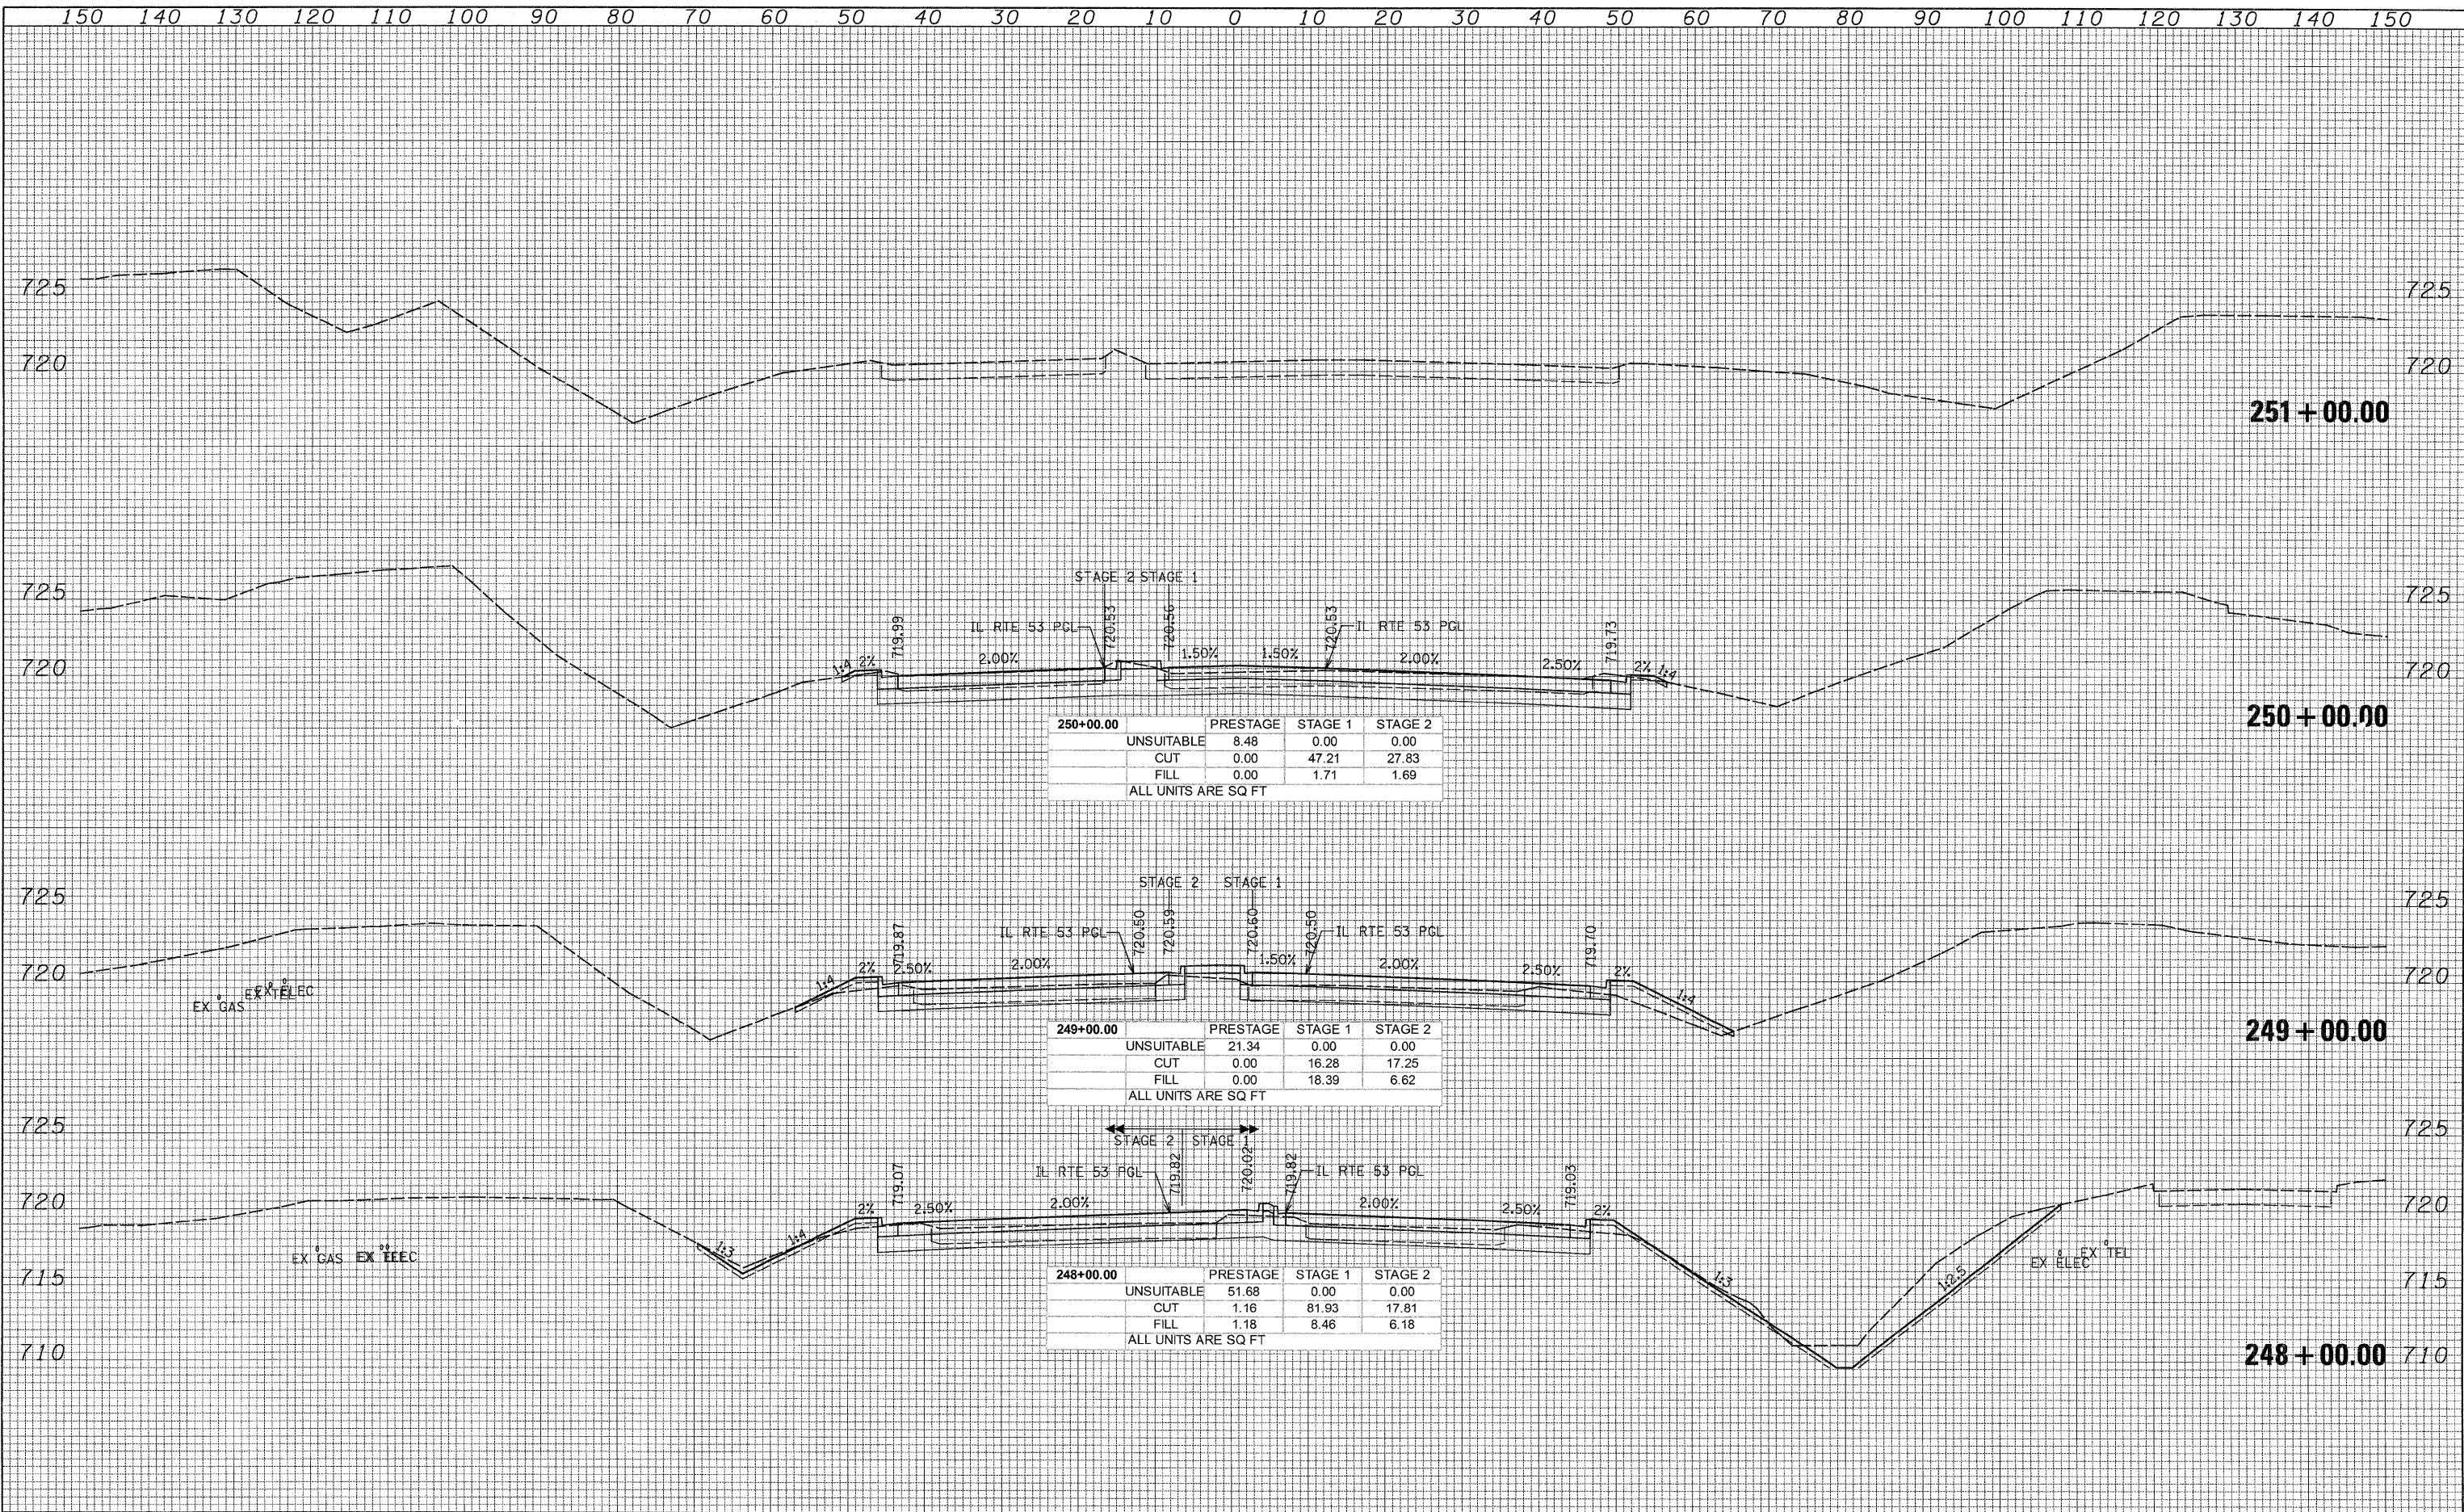

250+00.00	PRESTAGE	STAGE 1	STAGE 2
UNSUITABLE	8.48	0.00	0.00
CUT	0.00	47.21	27.83
FILL	0.00	1.71	1.69
ALL UNITS ARE SQ FT			

249+00.00	PRESTAGE	STAGE 1	STAGE 2
UNSUITABLE	21.34	0.00	0.00
CUT	0.00	16.28	17.25
FILL	0.00	18.39	6.62
ALL UNITS ARE SQ FT			

248+00.00	PRESTAGE	STAGE 1	STAGE 2
UNSUITABLE	51.68	0.00	0.00
CUT	1.16	81.93	17.81
FILL	1.18	8.46	6.18
ALL UNITS ARE SQ FT			

G:\1007\9356_A0..(IL53)\Drawings\CADD Sheets\019139797-sht-xsht.657-748.dgn