


DATE: \_\_\_\_\_  
 BY: \_\_\_\_\_  
 SUPERVISED: \_\_\_\_\_  
 PLOTTED: \_\_\_\_\_  
 TEMPLATE: \_\_\_\_\_  
 NOTE BOOK: \_\_\_\_\_  
 AREAS CHECKED: \_\_\_\_\_  
 NO.: \_\_\_\_\_

DATE: \_\_\_\_\_  
 BY: \_\_\_\_\_  
 SUPERVISED: \_\_\_\_\_  
 PLOTTED: \_\_\_\_\_  
 TEMPLATE: \_\_\_\_\_  
 NOTE BOOK: \_\_\_\_\_  
 AREAS CHECKED: \_\_\_\_\_  
 NO.: \_\_\_\_\_

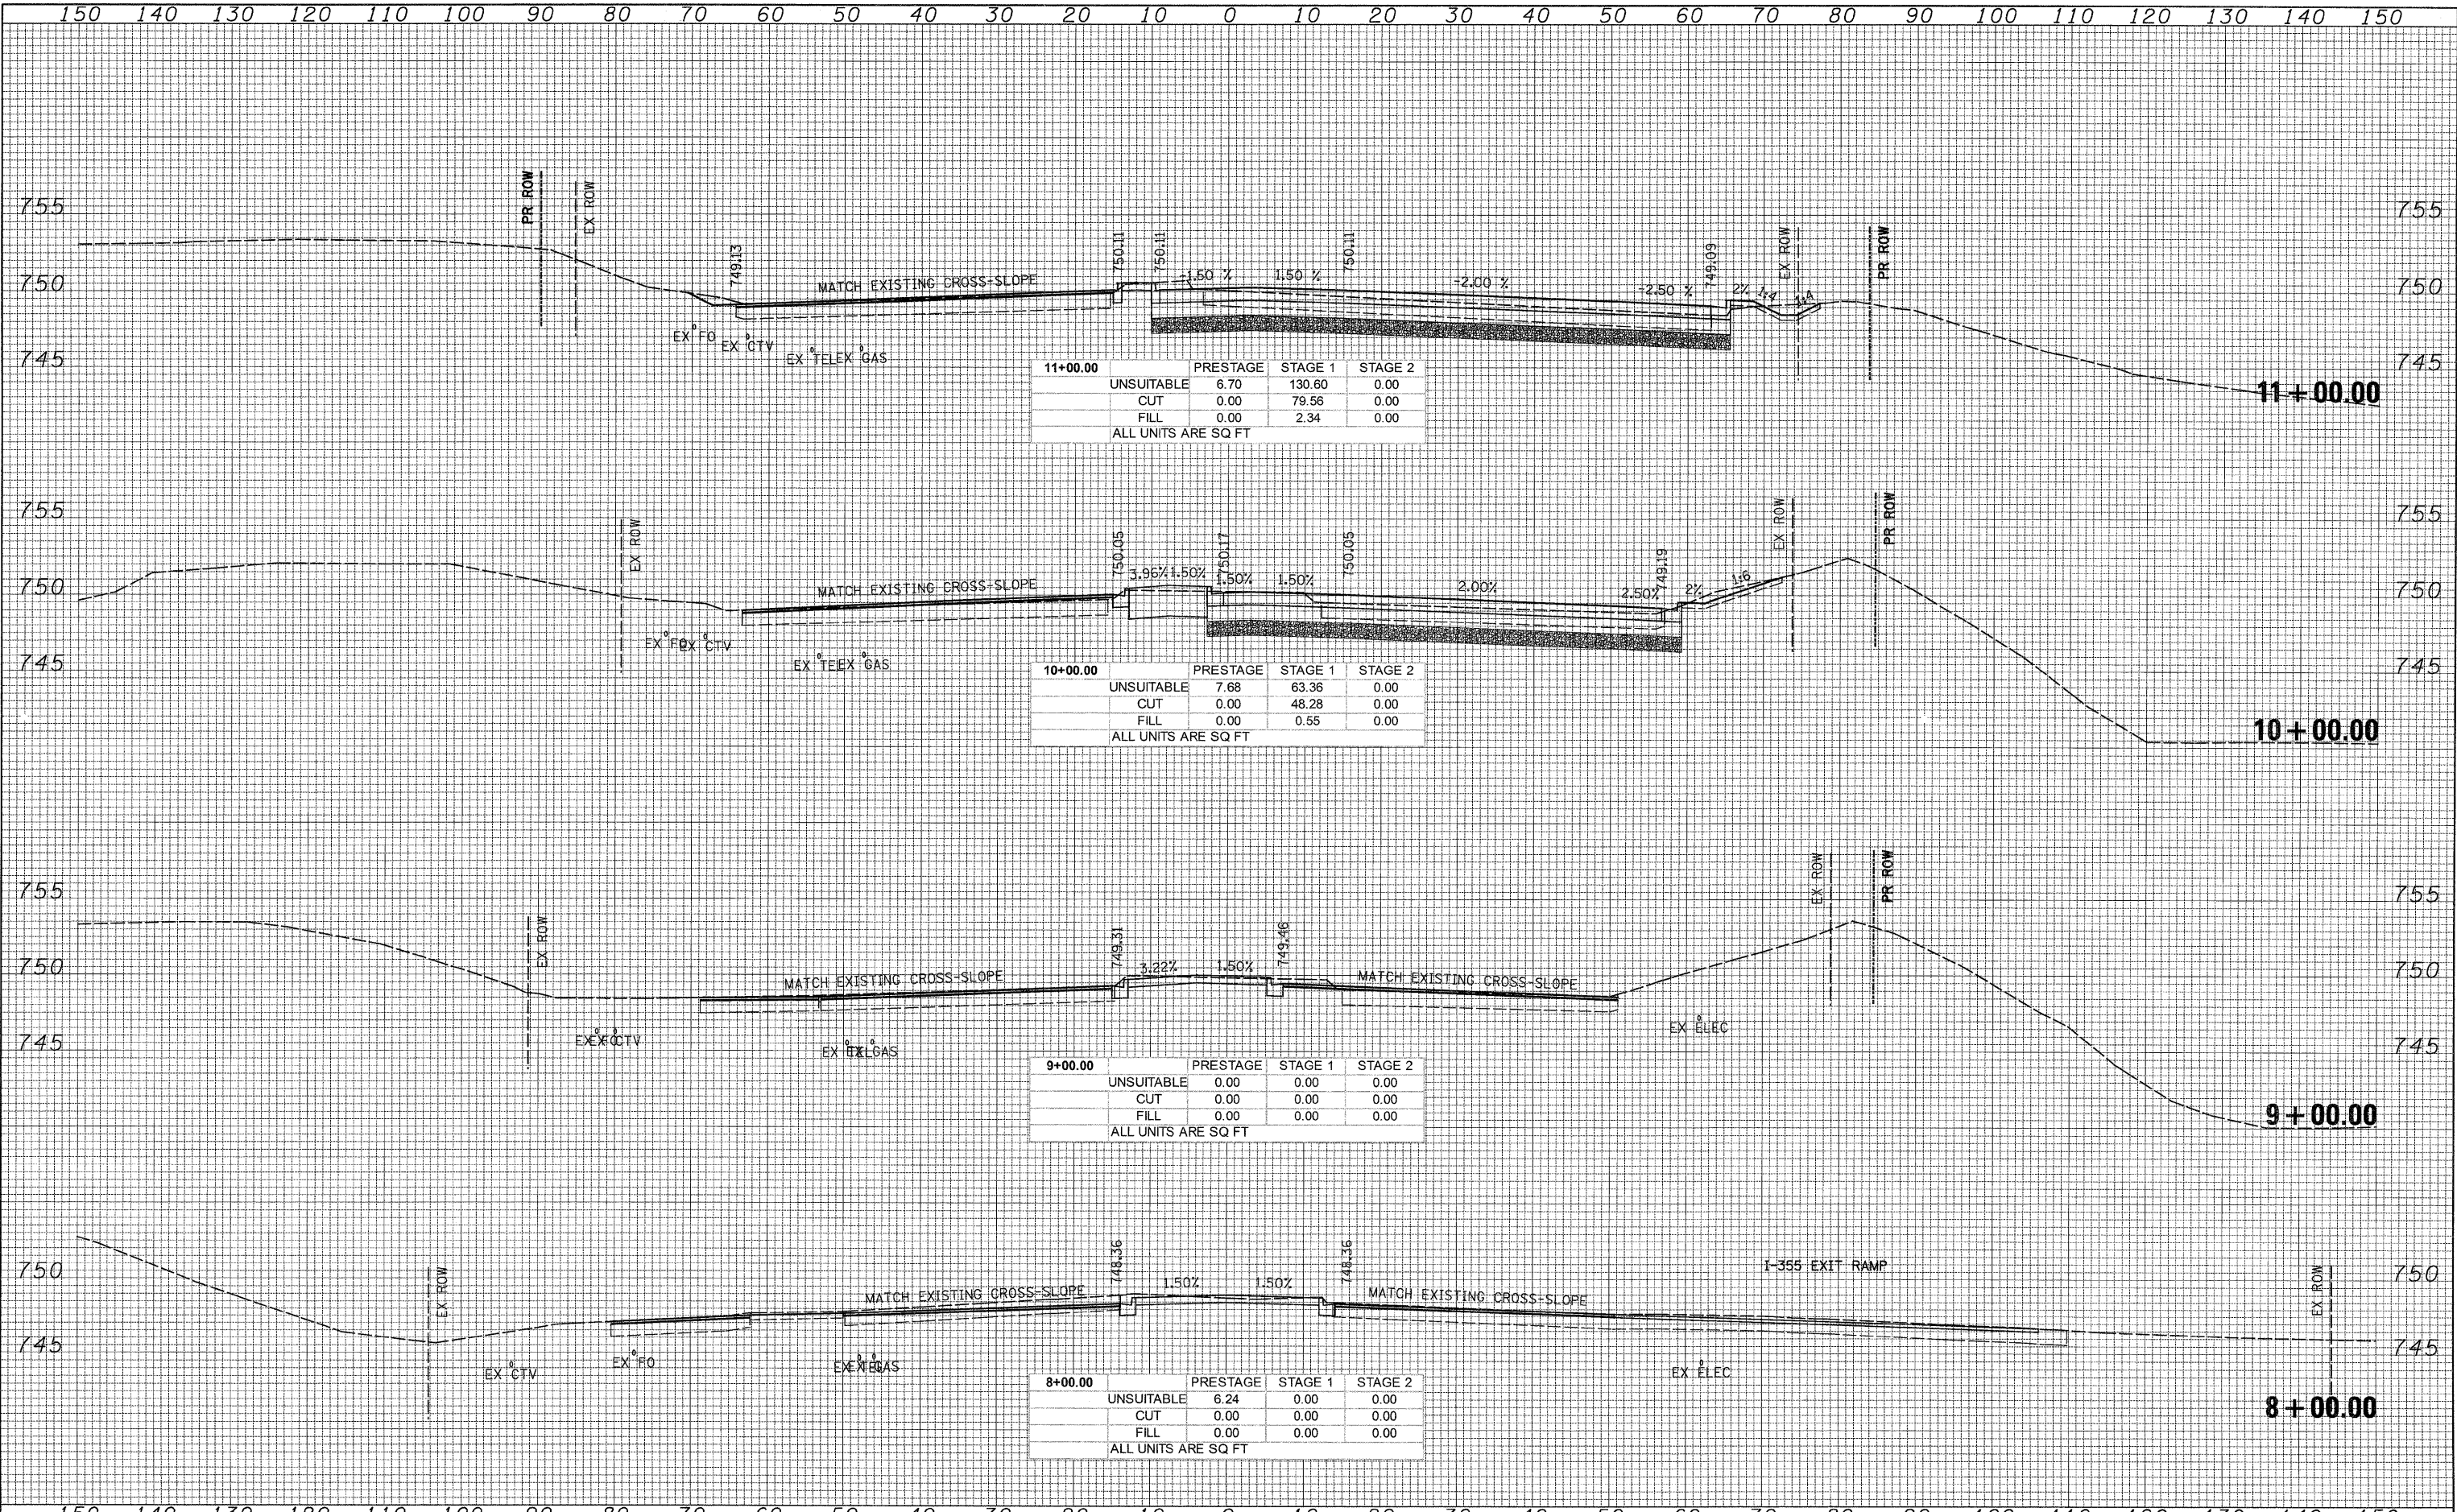

11+00.00	PRESTAGE	STAGE 1	STAGE 2
UNSUITABLE	6.70	130.60	0.00
CUT	0.00	79.56	0.00
FILL	0.00	2.34	0.00
ALL UNITS ARE SQ FT			

10+00.00	PRESTAGE	STAGE 1	STAGE 2
UNSUITABLE	7.68	63.36	0.00
CUT	0.00	48.28	0.00
FILL	0.00	0.55	0.00
ALL UNITS ARE SQ FT			

9+00.00	PRESTAGE	STAGE 1	STAGE 2
UNSUITABLE	0.00	0.00	0.00
CUT	0.00	0.00	0.00
FILL	0.00	0.00	0.00
ALL UNITS ARE SQ FT			

8+00.00	PRESTAGE	STAGE 1	STAGE 2
UNSUITABLE	6.24	0.00	0.00
CUT	0.00	0.00	0.00
FILL	0.00	0.00	0.00
ALL UNITS ARE SQ FT			