


DATE \_\_\_\_\_  
 BY \_\_\_\_\_  
 SURVEY \_\_\_\_\_  
 PLOTTED \_\_\_\_\_  
 TEMPLATE \_\_\_\_\_  
 NOTE BOOK \_\_\_\_\_  
 AREAS CHECKED \_\_\_\_\_  
 NO. \_\_\_\_\_

DATE \_\_\_\_\_  
 BY \_\_\_\_\_  
 ORIGINAL SURVEY \_\_\_\_\_  
 PLOTTED \_\_\_\_\_  
 TEMPLATE \_\_\_\_\_  
 NOTE BOOK \_\_\_\_\_  
 AREAS CHECKED \_\_\_\_\_  
 NO. \_\_\_\_\_

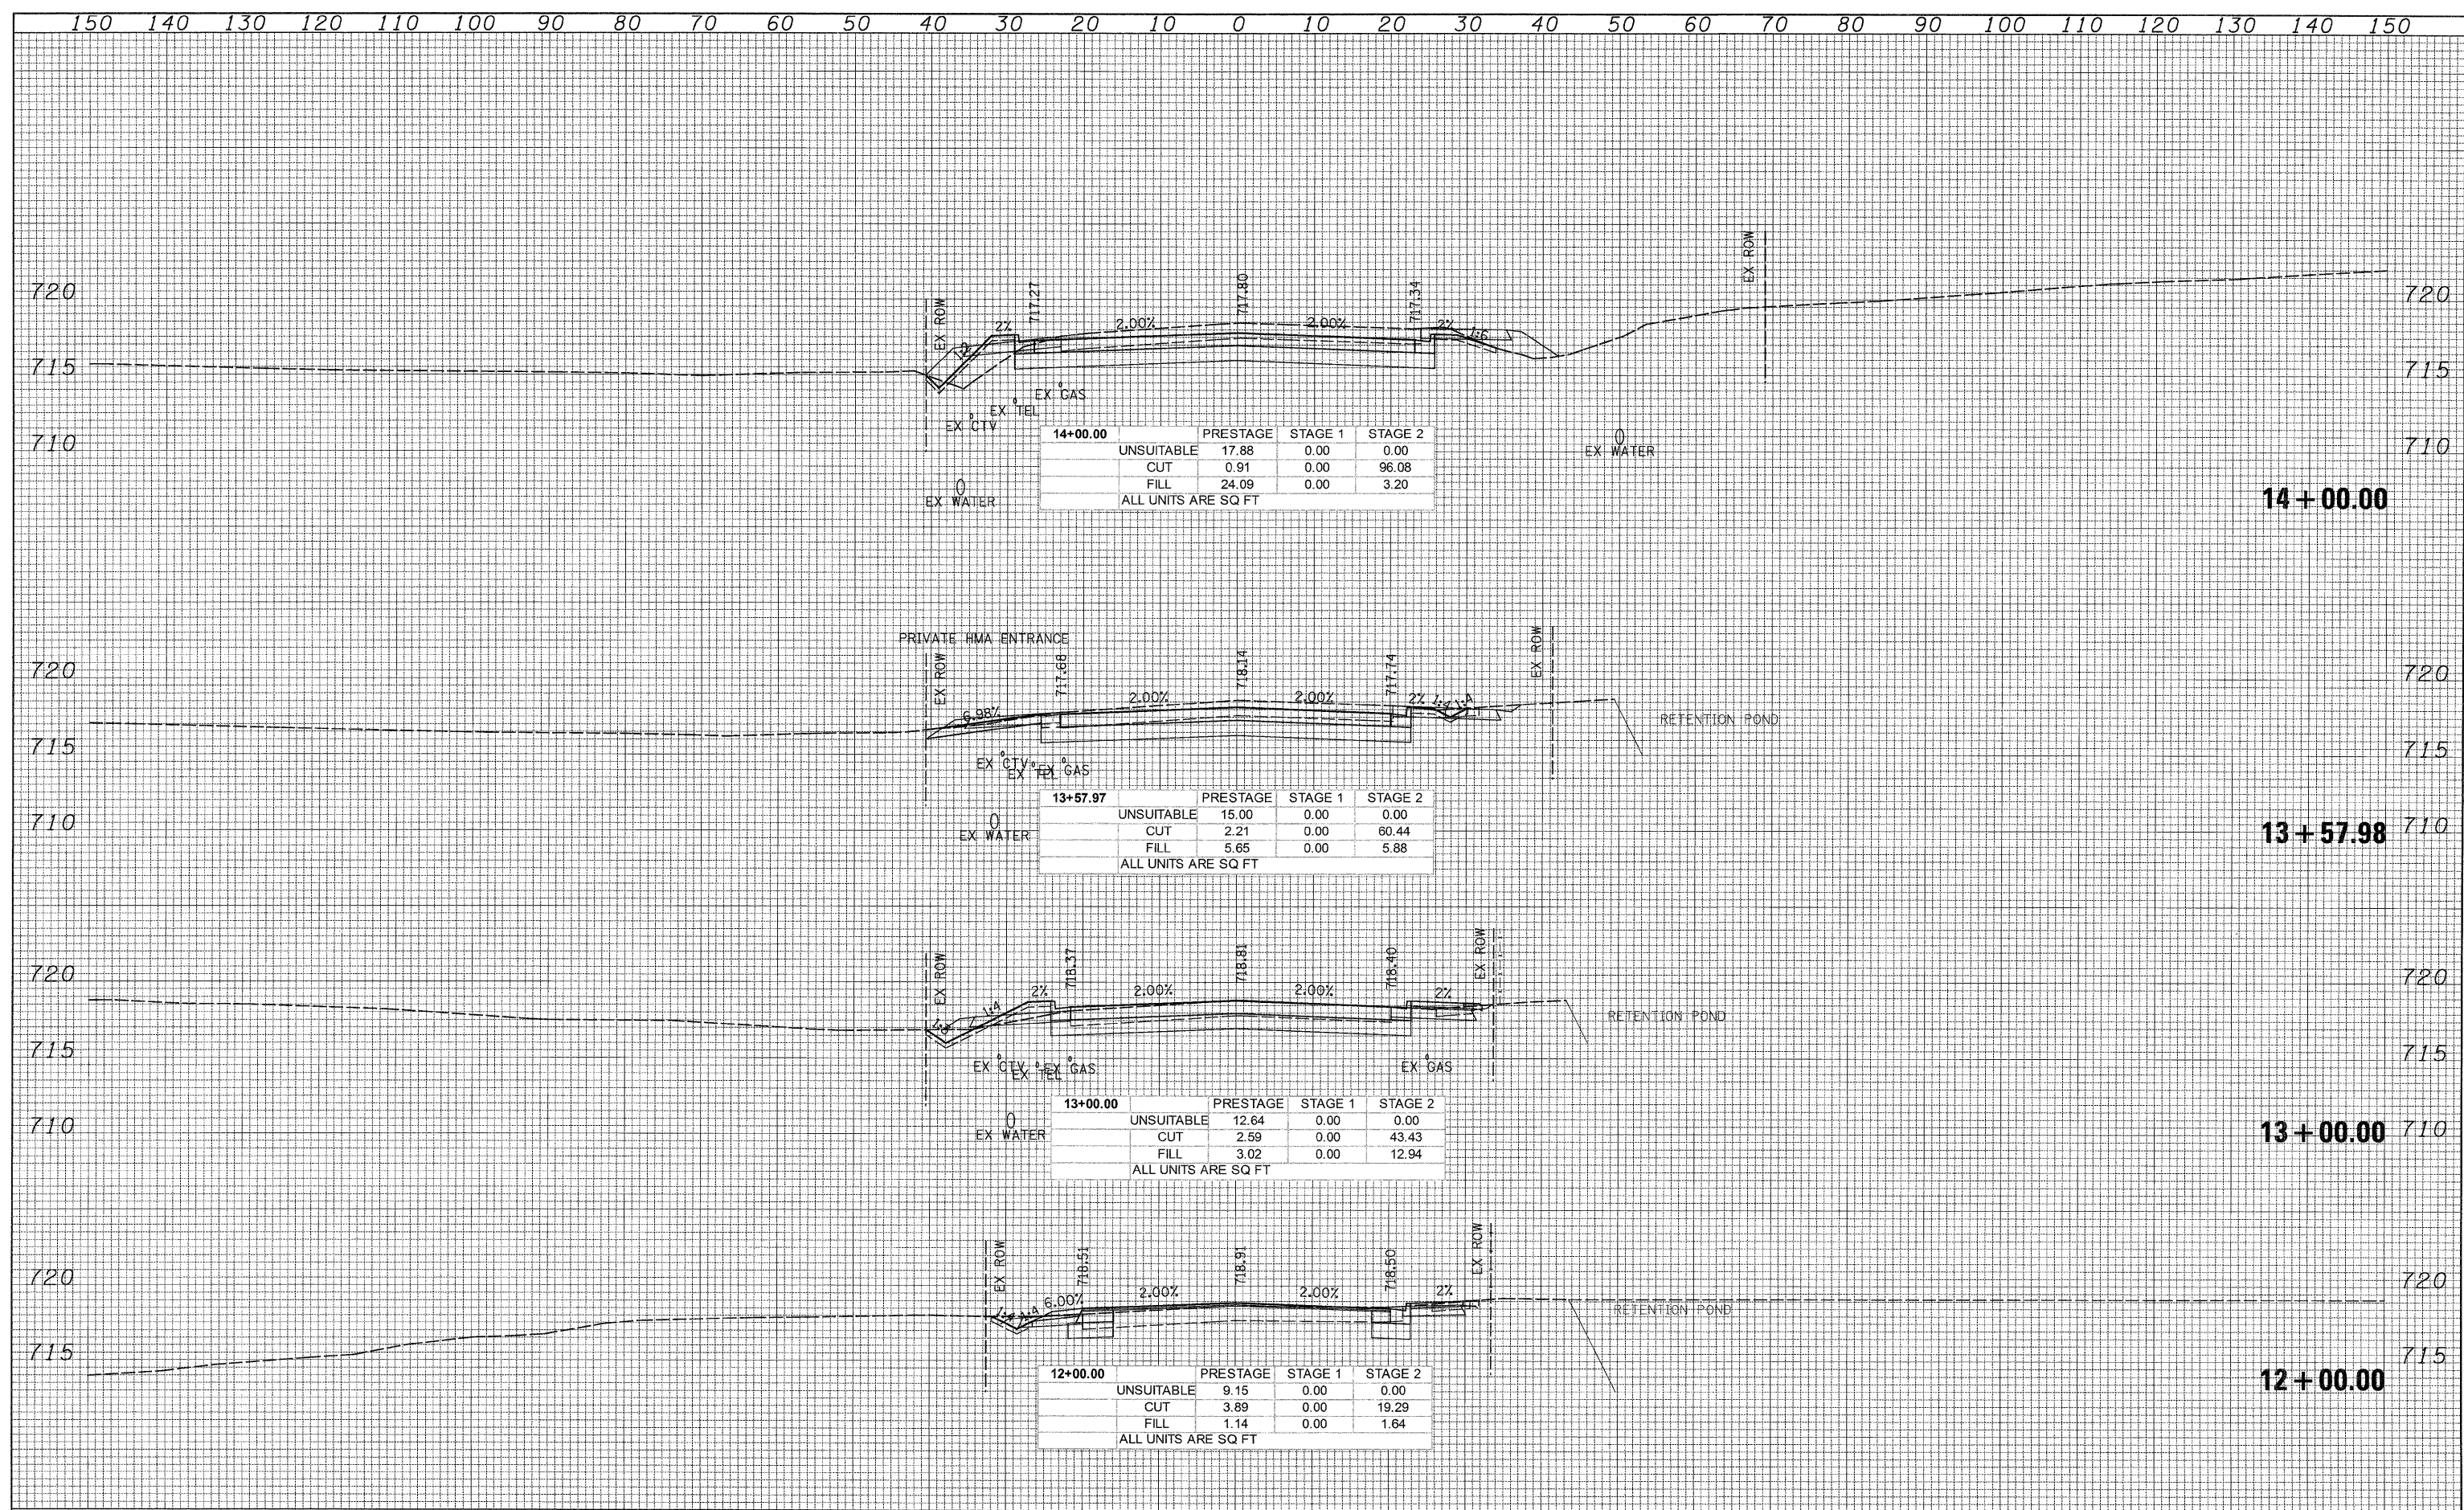

14+00.00	PRESTAGE	STAGE 1	STAGE 2
UNSUITABLE	17.88	0.00	0.00
CUT	0.91	0.00	96.08
FILL	24.09	0.00	3.20
ALL UNITS ARE SQ FT			

13+57.97	PRESTAGE	STAGE 1	STAGE 2
UNSUITABLE	15.00	0.00	0.00
CUT	2.21	0.00	60.44
FILL	5.65	0.00	5.88
ALL UNITS ARE SQ FT			

13+00.00	PRESTAGE	STAGE 1	STAGE 2
UNSUITABLE	12.64	0.00	0.00
CUT	2.59	0.00	43.43
FILL	3.02	0.00	12.94
ALL UNITS ARE SQ FT			

12+00.00	PRESTAGE	STAGE 1	STAGE 2
UNSUITABLE	9.15	0.00	0.00
CUT	3.89	0.00	19.29
FILL	1.14	0.00	1.64
ALL UNITS ARE SQ FT			

Q:\1001\9356.A0 (IL53)\Drawings\CADD Sheets\D19139797-sht-xssht\_759-762.dgn