


DATE _____
 BY _____
 SURVEYED _____
 PLOTTED _____
 TEMPLATE _____
 NOTE BOOK _____
 AREAS CHECKED _____
 NO. _____

DATE _____
 BY _____
 SURVEYED _____
 PLOTTED _____
 TEMPLATE _____
 NOTE BOOK _____
 AREAS CHECKED _____
 NO. _____

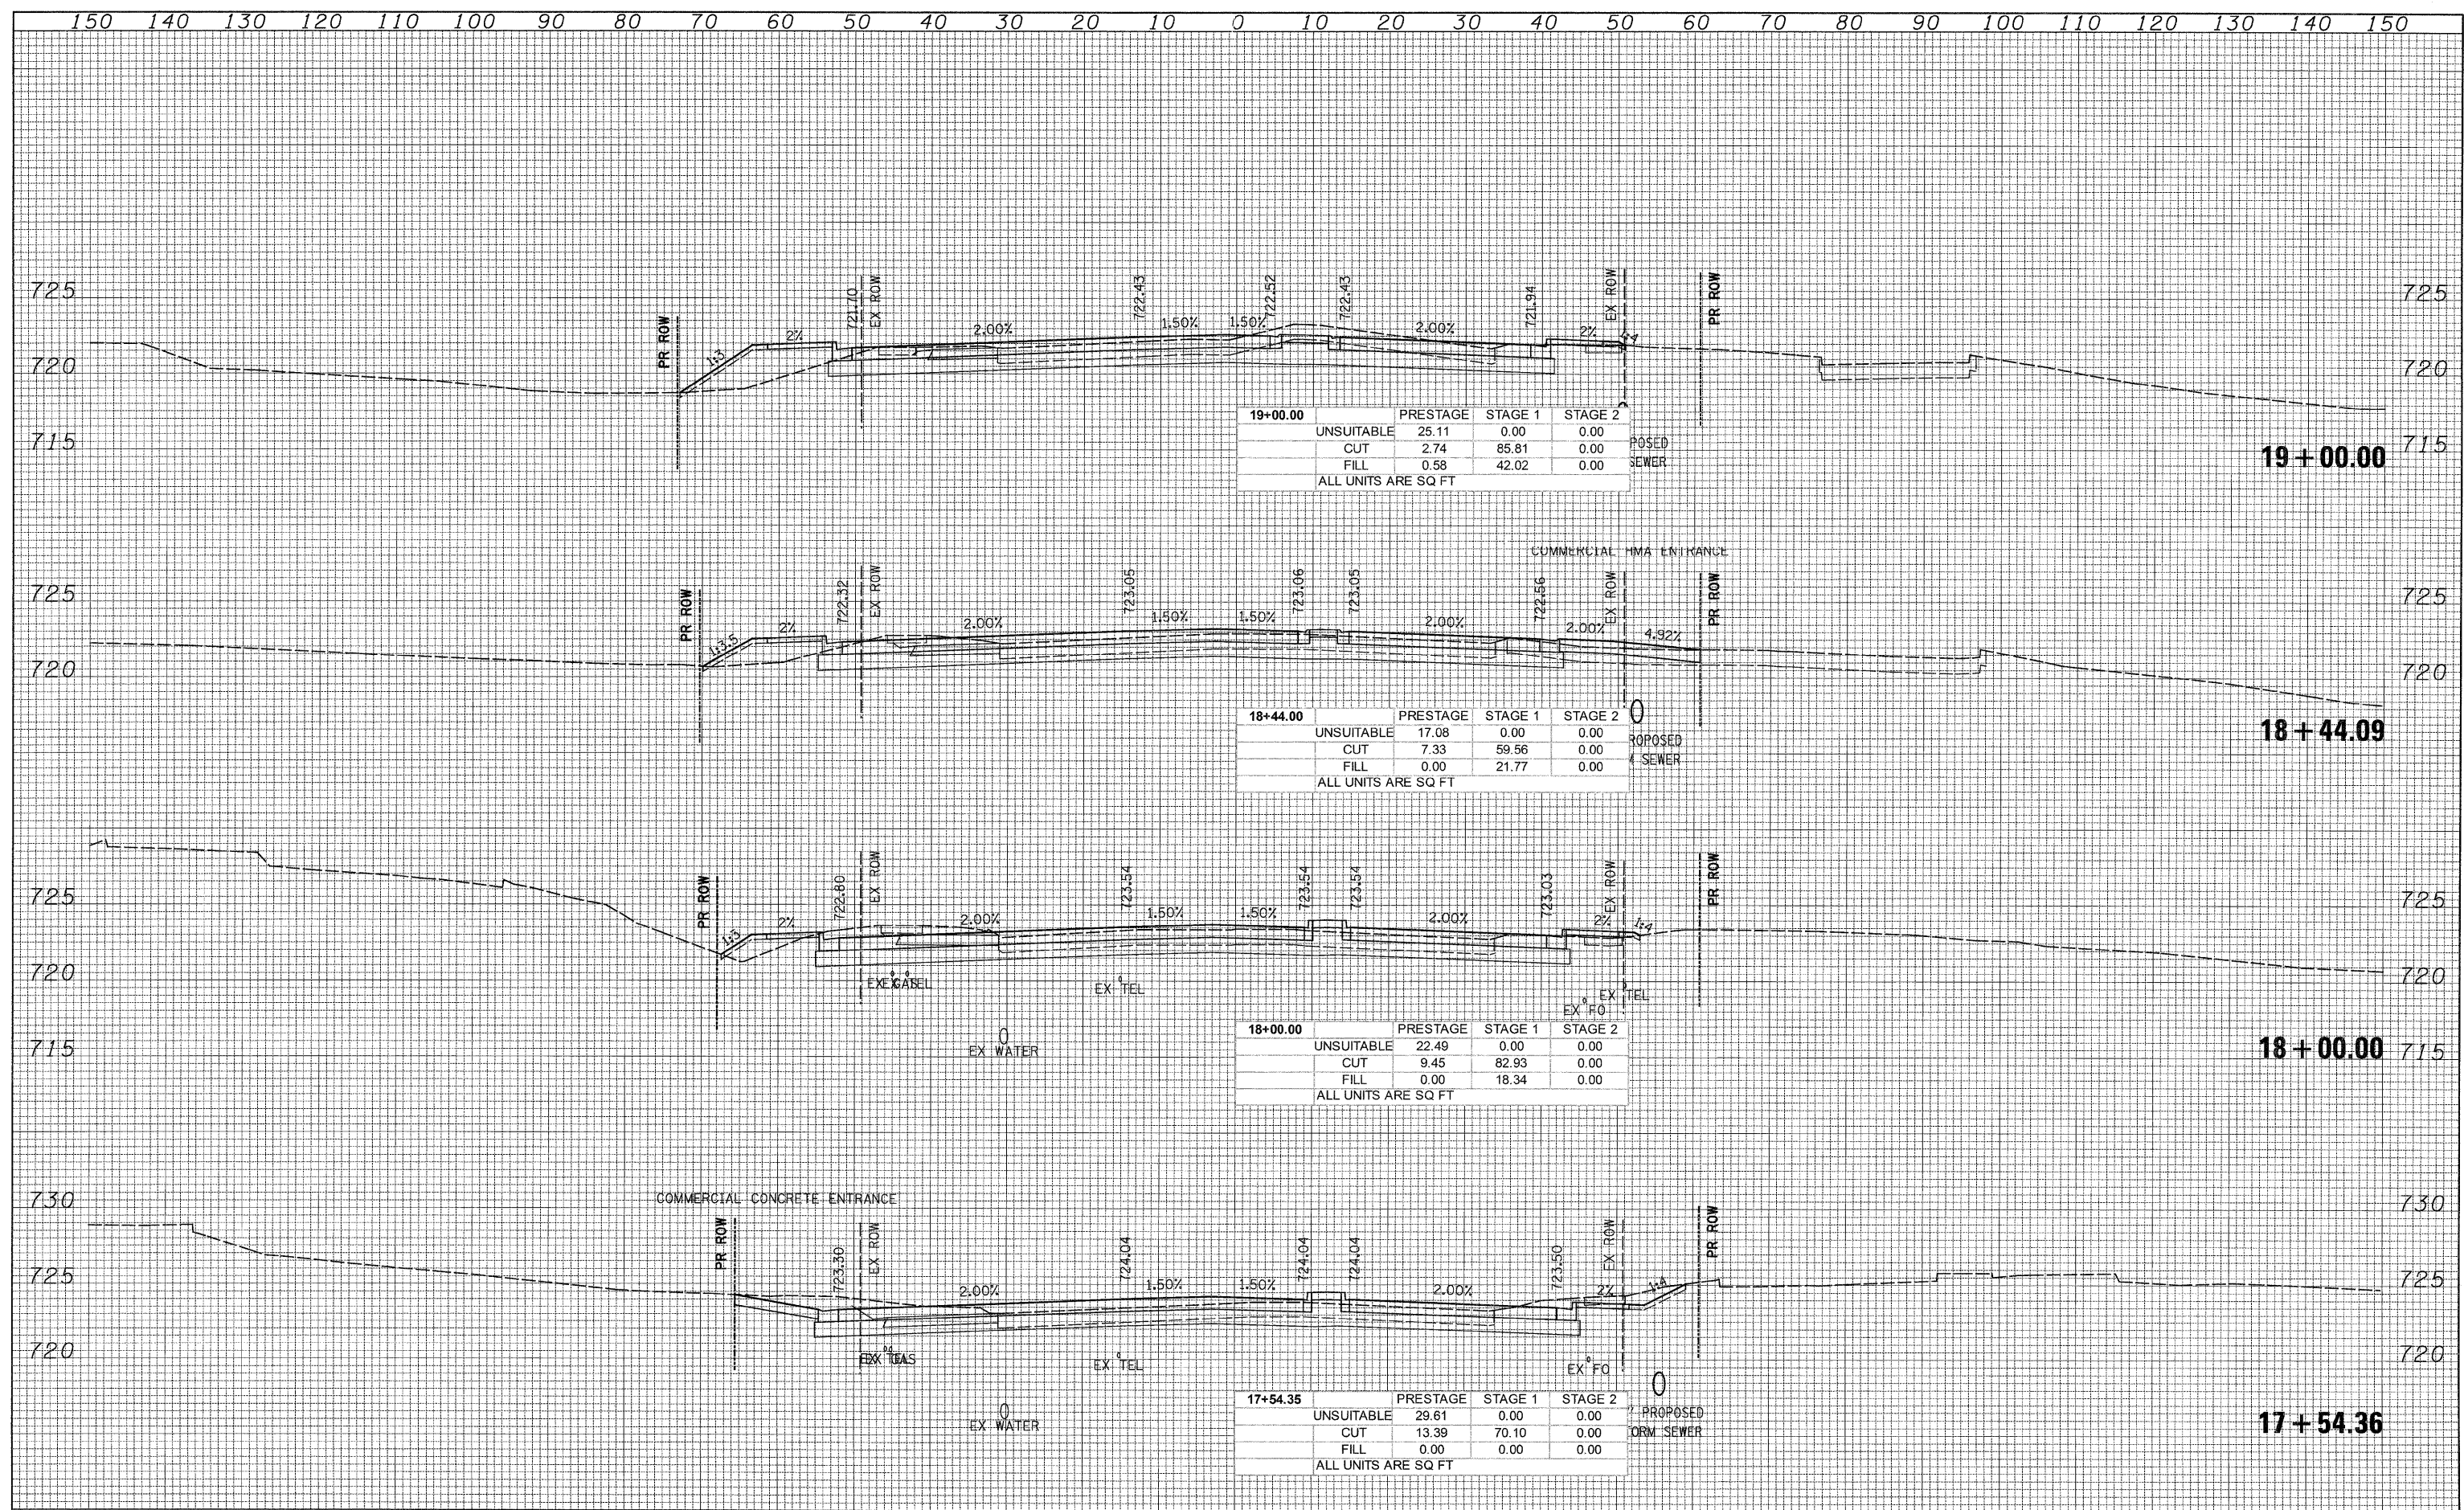

19+00.00	PRESTAGE	STAGE 1	STAGE 2
UNSUITABLE	25.11	0.00	0.00
CUT	2.74	85.81	0.00
FILL	0.58	42.02	0.00
ALL UNITS ARE SQ FT			

18+44.00	PRESTAGE	STAGE 1	STAGE 2
UNSUITABLE	17.08	0.00	0.00
CUT	7.33	59.56	0.00
FILL	0.00	21.77	0.00
ALL UNITS ARE SQ FT			

18+00.00	PRESTAGE	STAGE 1	STAGE 2
UNSUITABLE	22.49	0.00	0.00
CUT	9.45	82.93	0.00
FILL	0.00	18.34	0.00
ALL UNITS ARE SQ FT			

17+54.35	PRESTAGE	STAGE 1	STAGE 2
UNSUITABLE	29.61	0.00	0.00
CUT	13.39	70.10	0.00
FILL	0.00	0.00	0.00
ALL UNITS ARE SQ FT			

G:\1001\9356.A0 (IL53)\Drawings\CADD Sheets\019139797-aht-xsht.763-770.dgn