


DATE
BY
SUBMITTED
SURVEY
PLOTTED
NOTE BOOK
NO.

DATE
BY
SUBMITTED
SURVEY
PLOTTED
NOTE BOOK
NO.

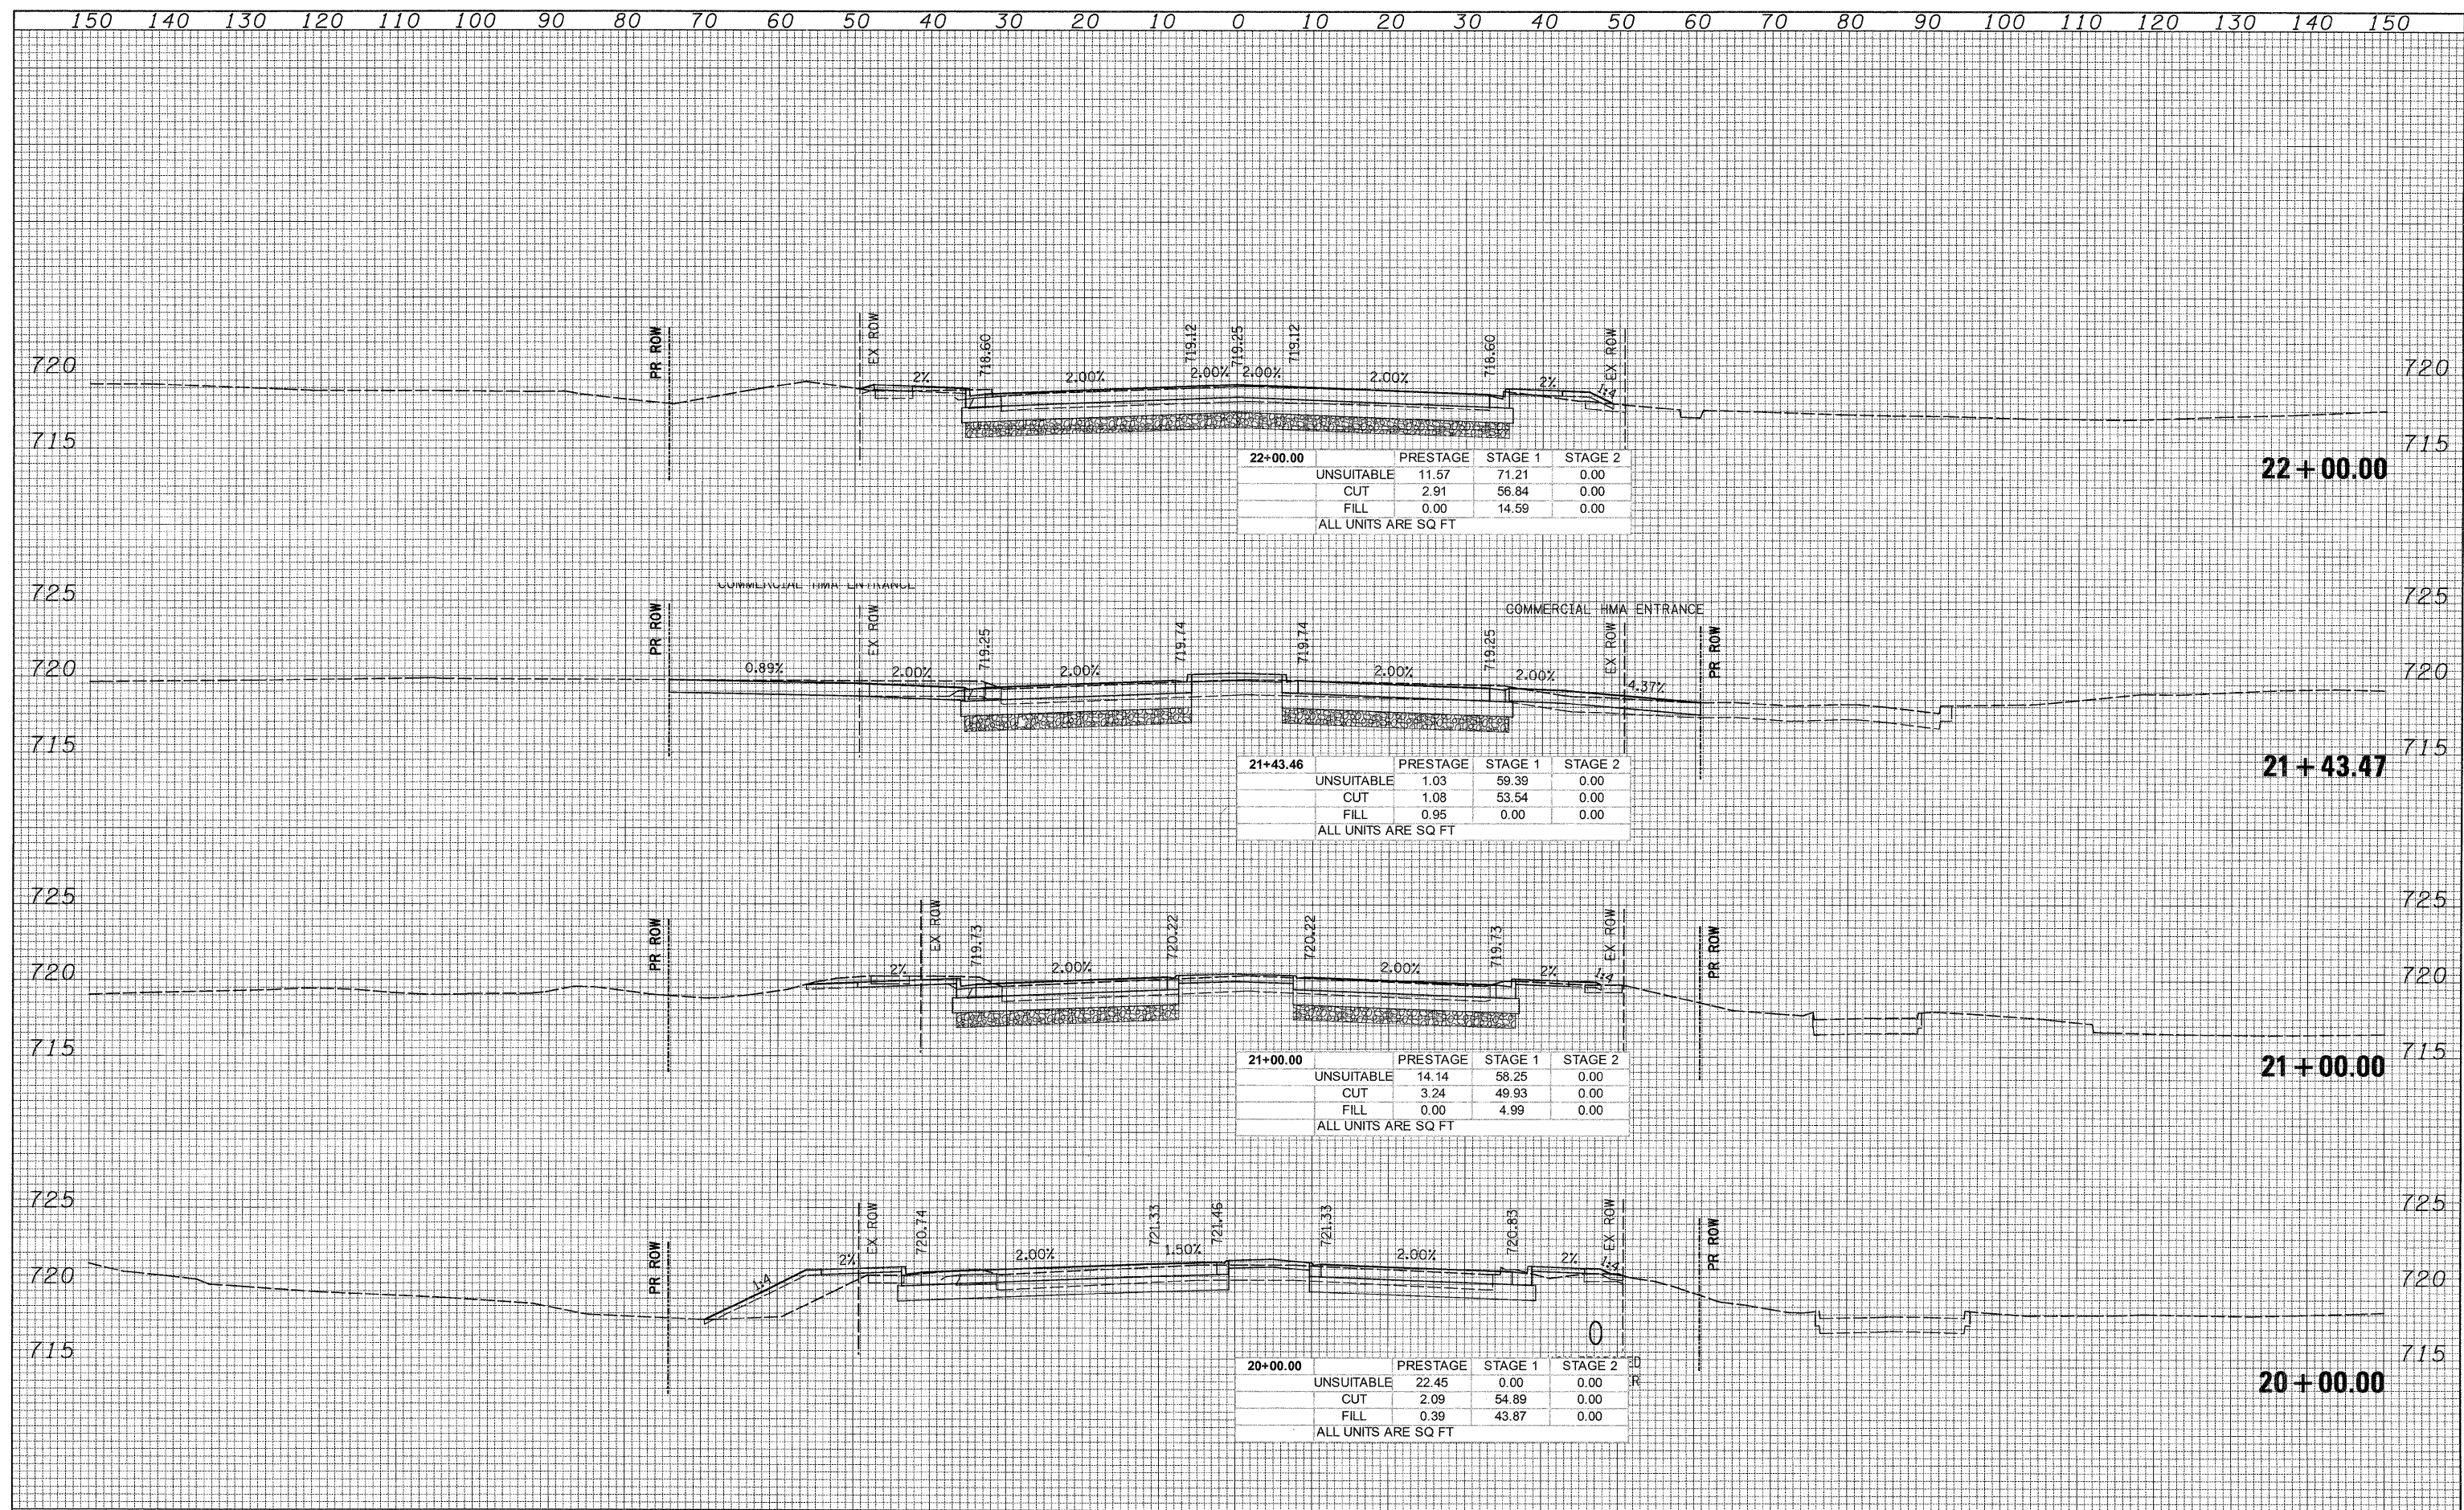

| | | | |
|---------------------|----------|---------|---------|
| 22+00.00 | PRESTAGE | STAGE 1 | STAGE 2 |
| UNSUITABLE | 11.57 | 71.21 | 0.00 |
| CUT | 2.91 | 56.84 | 0.00 |
| FILL | 0.00 | 14.59 | 0.00 |
| ALL UNITS ARE SQ FT | | | |

| | | | |
|---------------------|----------|---------|---------|
| 21+43.46 | PRESTAGE | STAGE 1 | STAGE 2 |
| UNSUITABLE | 1.03 | 59.39 | 0.00 |
| CUT | 1.08 | 53.54 | 0.00 |
| FILL | 0.95 | 0.00 | 0.00 |
| ALL UNITS ARE SQ FT | | | |

| | | | |
|---------------------|----------|---------|---------|
| 21+00.00 | PRESTAGE | STAGE 1 | STAGE 2 |
| UNSUITABLE | 14.14 | 58.25 | 0.00 |
| CUT | 3.24 | 49.93 | 0.00 |
| FILL | 0.00 | 4.99 | 0.00 |
| ALL UNITS ARE SQ FT | | | |

| | | | |
|---------------------|----------|---------|---------|
| 20+00.00 | PRESTAGE | STAGE 1 | STAGE 2 |
| UNSUITABLE | 22.45 | 0.00 | 0.00 |
| CUT | 2.09 | 54.89 | 0.00 |
| FILL | 0.39 | 43.87 | 0.00 |
| ALL UNITS ARE SQ FT | | | |

D:\1001\9356_A0_0153\Drawings\CADD Sheets\019139797-sht-xshtL763-772.dgn