


DATE \_\_\_\_\_ BY \_\_\_\_\_  
 SURVEYED \_\_\_\_\_  
 PLOTTED \_\_\_\_\_  
 TEMPLATE \_\_\_\_\_  
 NOTE BOOK \_\_\_\_\_  
 AREAS CHECKED \_\_\_\_\_  
 NO. \_\_\_\_\_

DATE \_\_\_\_\_ BY \_\_\_\_\_  
 SURVEYED \_\_\_\_\_  
 PLOTTED \_\_\_\_\_  
 TEMPLATE \_\_\_\_\_  
 NOTE BOOK \_\_\_\_\_  
 AREAS CHECKED \_\_\_\_\_  
 NO. \_\_\_\_\_

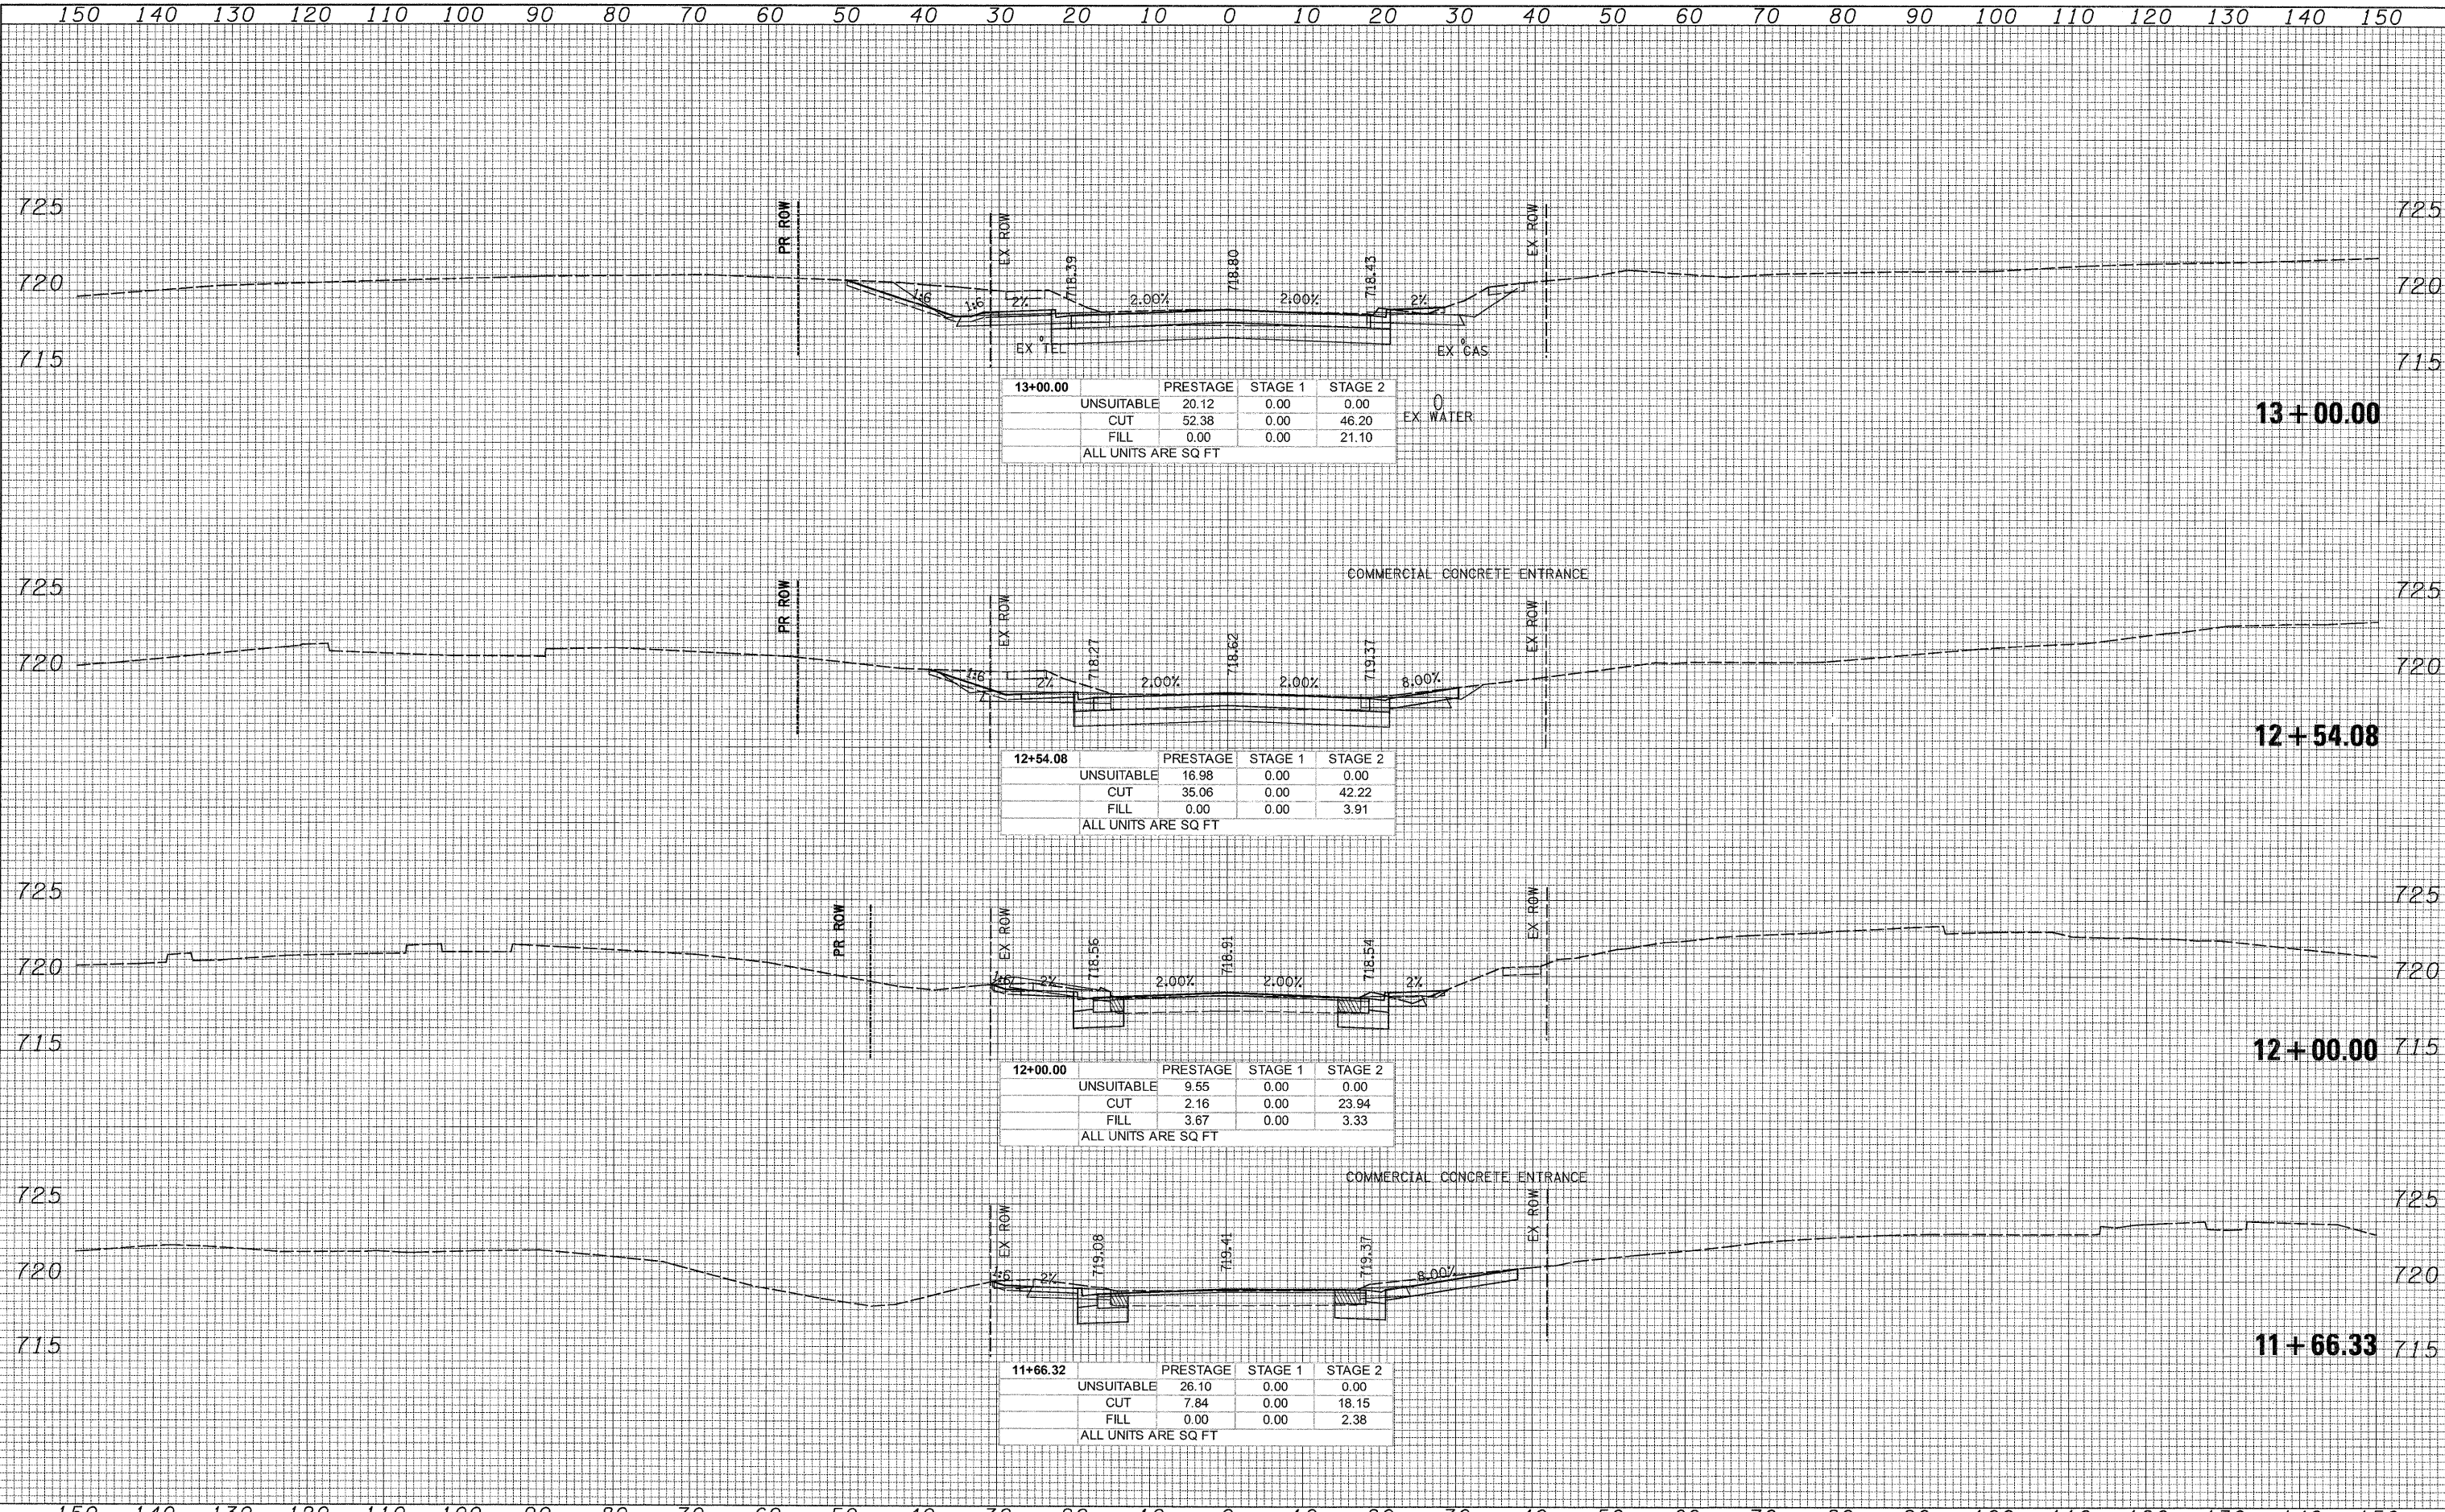

13+00.00	PRESTAGE	STAGE 1	STAGE 2
UNSUITABLE	20.12	0.00	0.00
CUT	52.38	0.00	46.20
FILL	0.00	0.00	21.10
ALL UNITS ARE SQ FT			

12+54.08	PRESTAGE	STAGE 1	STAGE 2
UNSUITABLE	16.98	0.00	0.00
CUT	35.06	0.00	42.22
FILL	0.00	0.00	3.91
ALL UNITS ARE SQ FT			

12+00.00	PRESTAGE	STAGE 1	STAGE 2
UNSUITABLE	9.55	0.00	0.00
CUT	2.16	0.00	23.94
FILL	3.67	0.00	3.33
ALL UNITS ARE SQ FT			

11+66.32	PRESTAGE	STAGE 1	STAGE 2
UNSUITABLE	26.10	0.00	0.00
CUT	7.84	0.00	18.15
FILL	0.00	0.00	2.38
ALL UNITS ARE SQ FT			

Q:\1001\9356\_A0\_(LISLE)\Drawings\CADD Sheets\119139797-sht-xsht-776-779.dgn