


DATE _____
 BY _____
 SURVEYED _____
 PLOTTED _____
 TEMPLATE _____
 NOTE BOOK _____
 AREAS CHECKED _____
 NO. _____

DATE _____
 BY _____
 SURVEYED _____
 PLOTTED _____
 TEMPLATE _____
 NOTE BOOK _____
 AREAS CHECKED _____
 NO. _____

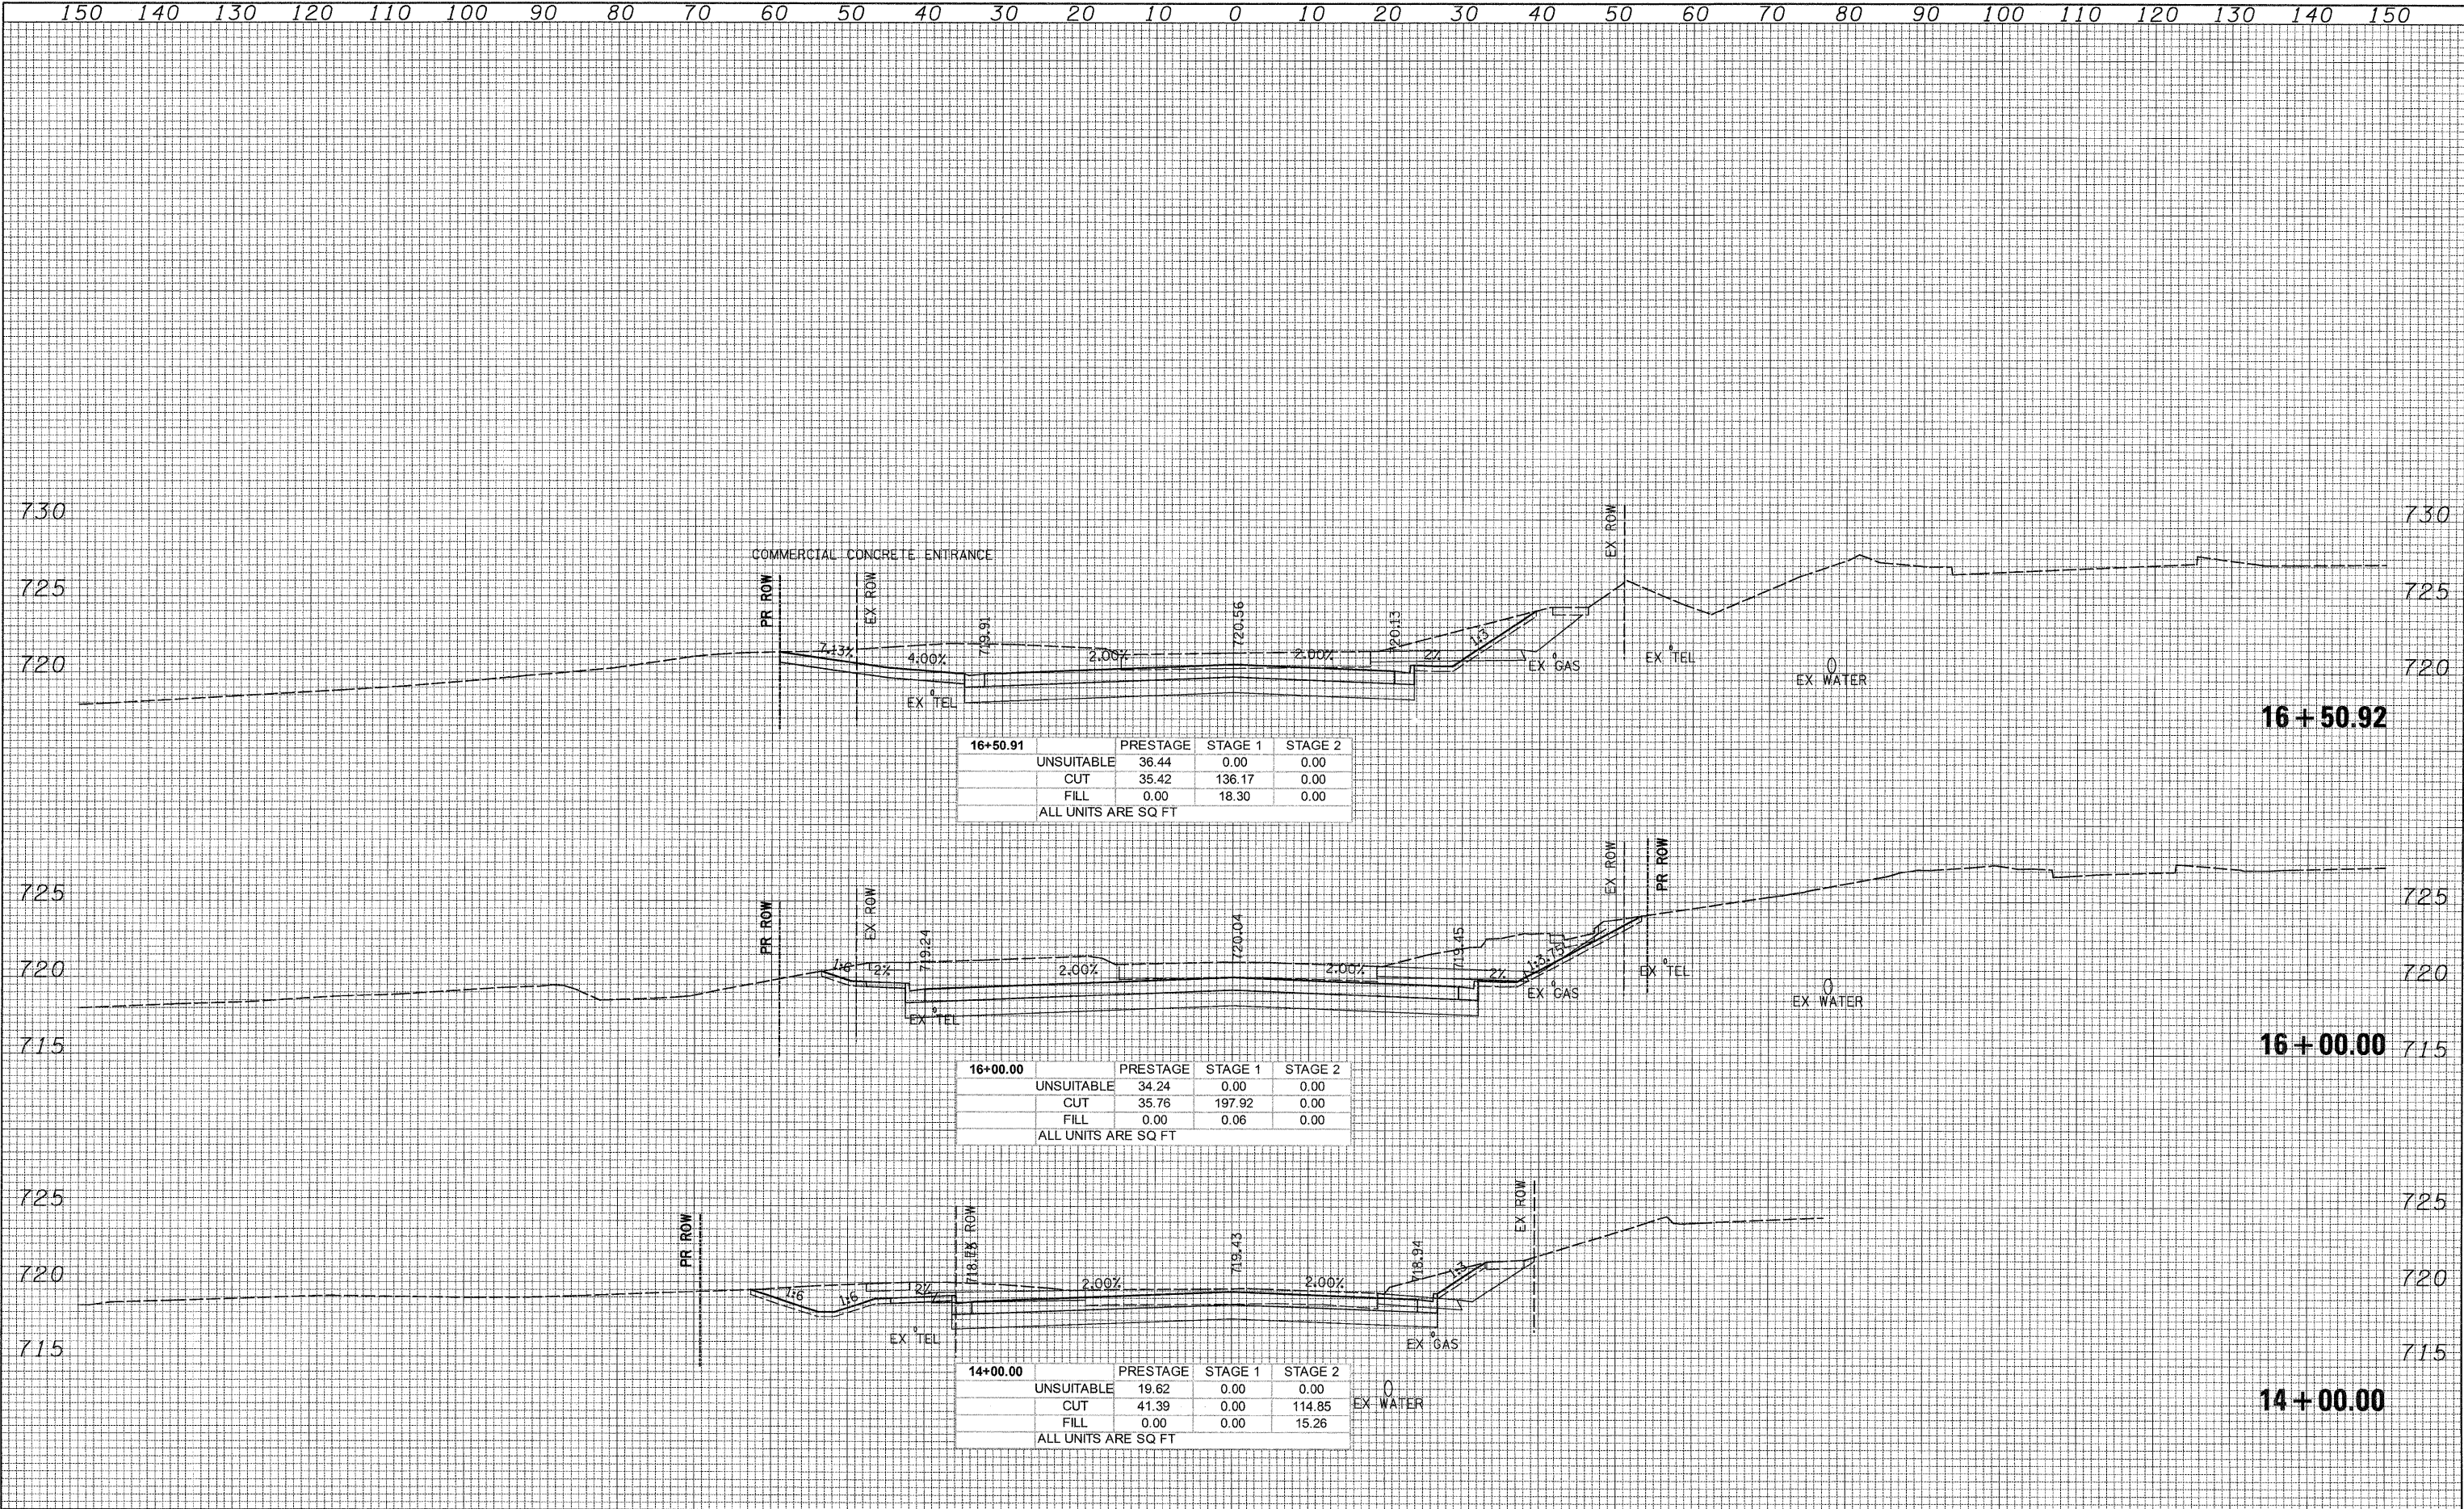

16+50.91

	PRESTAGE	STAGE 1	STAGE 2
UNSUITABLE	36.44	0.00	0.00
CUT	35.42	136.17	0.00
FILL	0.00	18.30	0.00

ALL UNITS ARE SQ FT

16+00.00

	PRESTAGE	STAGE 1	STAGE 2
UNSUITABLE	34.24	0.00	0.00
CUT	35.76	197.92	0.00
FILL	0.00	0.06	0.00

ALL UNITS ARE SQ FT

14+00.00

	PRESTAGE	STAGE 1	STAGE 2
UNSUITABLE	19.62	0.00	0.00
CUT	41.39	0.00	114.85
FILL	0.00	0.00	15.26

ALL UNITS ARE SQ FT

G:\1001\9356_A0_11L53\Drawings\CADD Sheets\019139797-sht-xsht.776-779.dgn