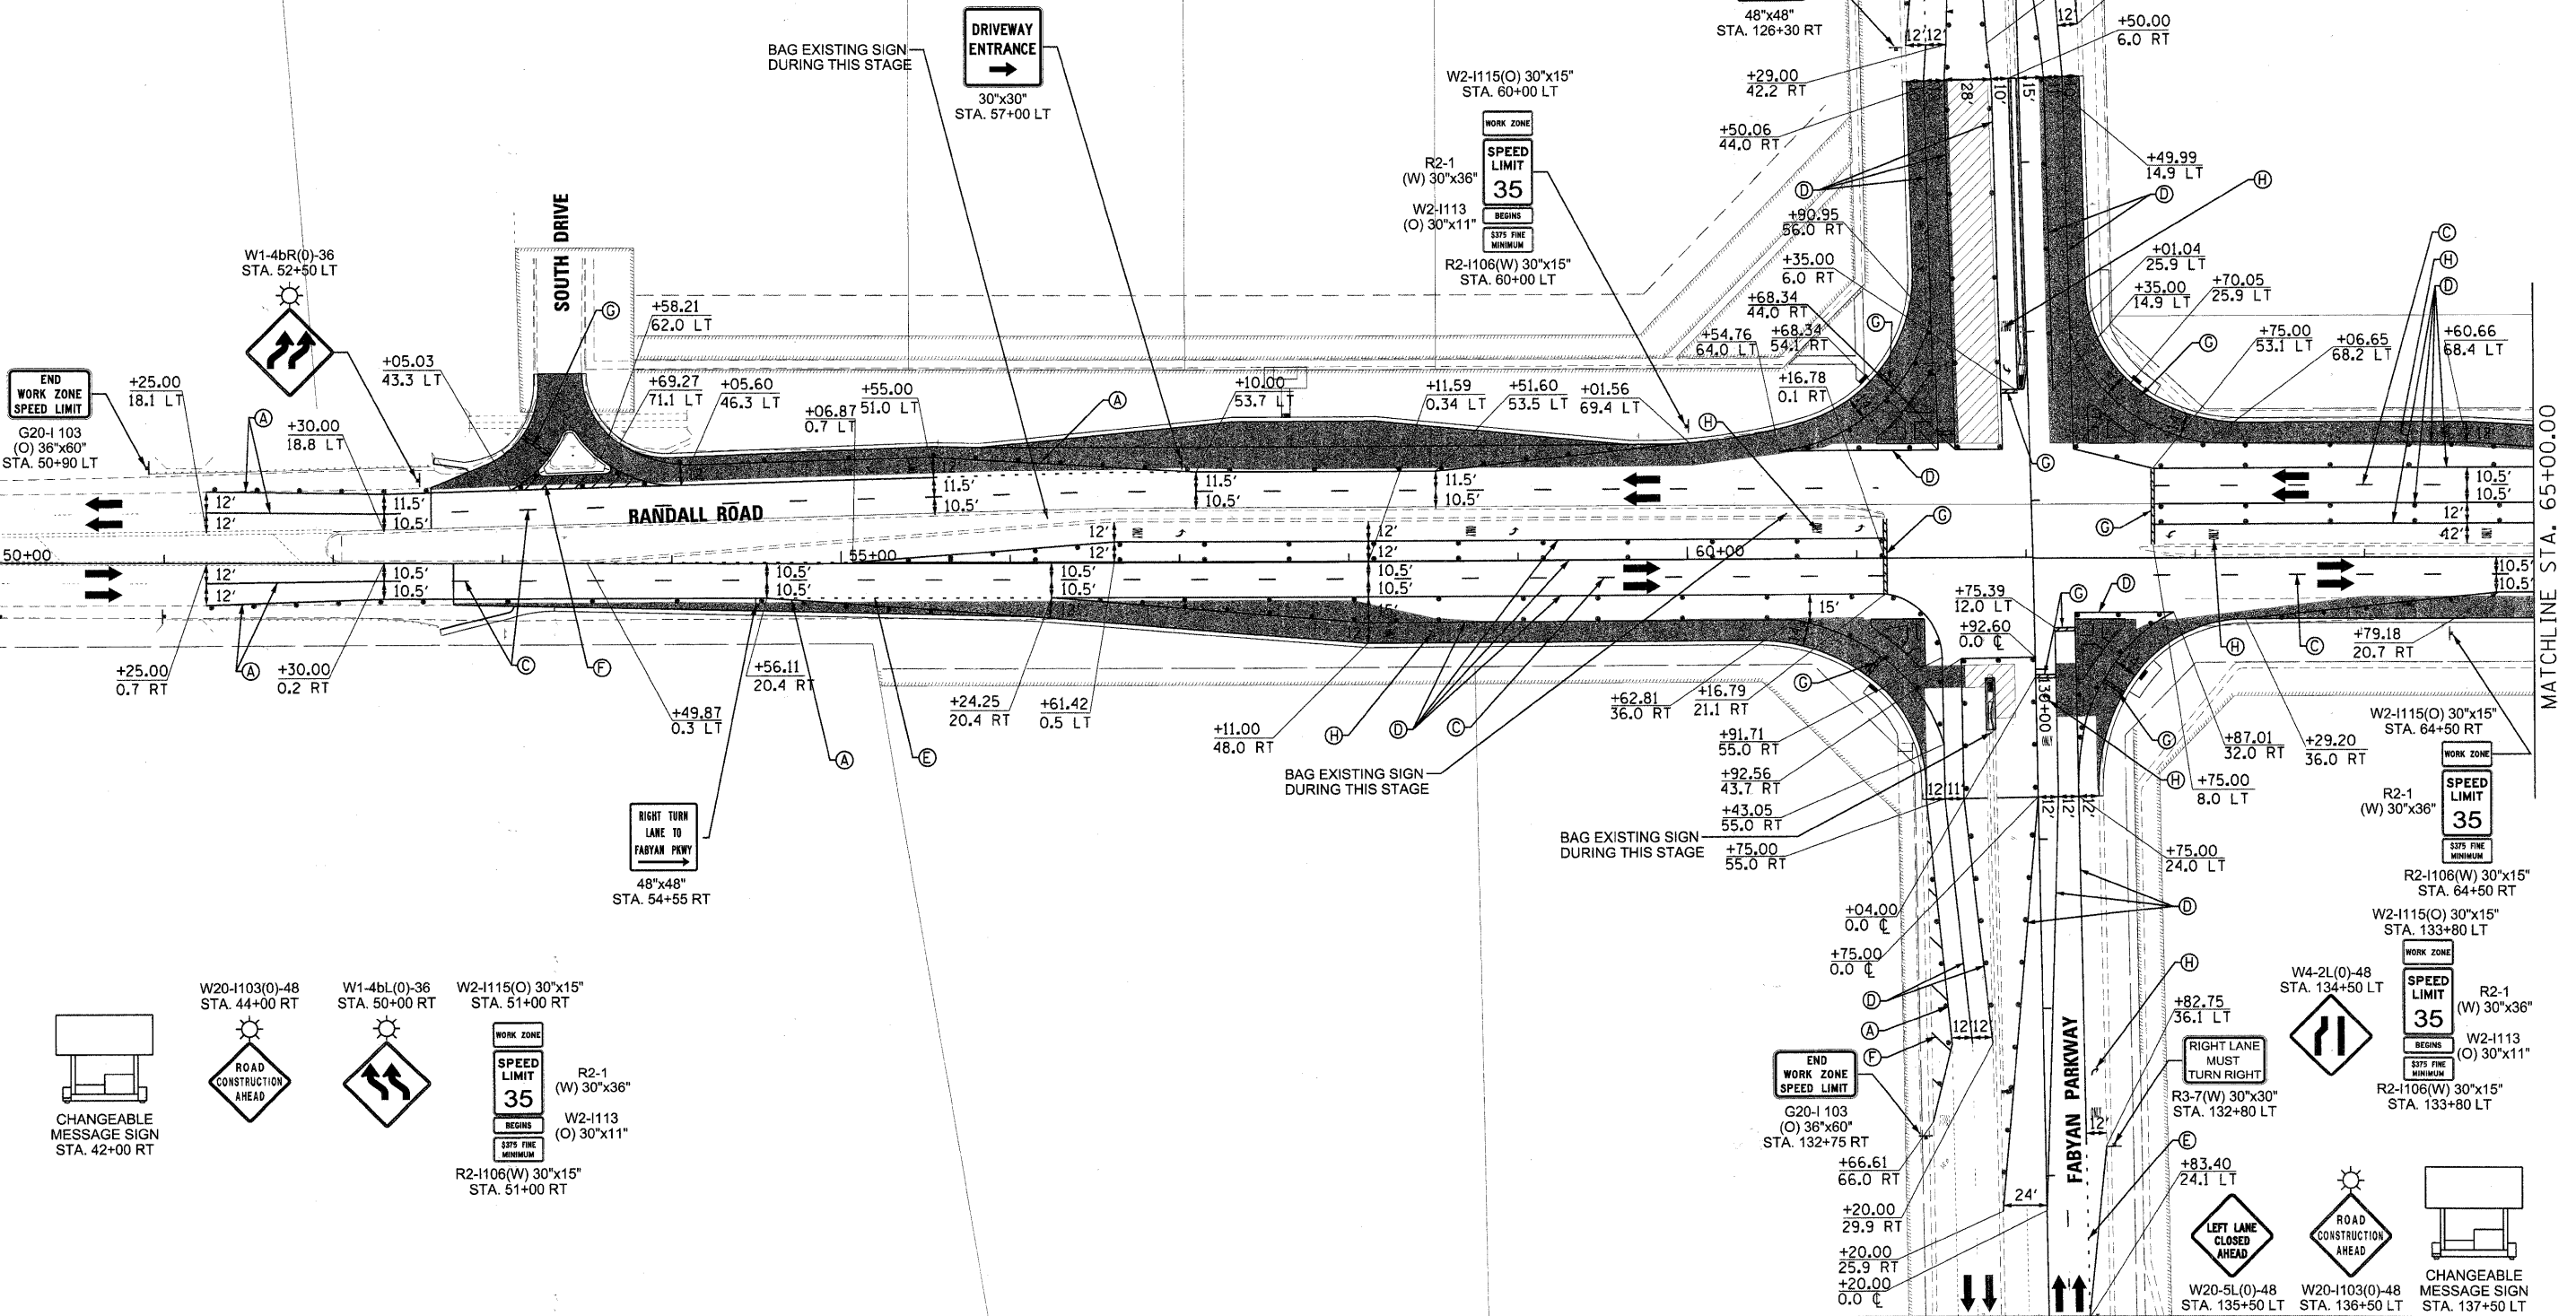


### LEGEND

	WORK AREA	(A)	TEMPORARY PAVEMENT MARKING - LINE 4" (SOLID WHITE)
	COMPLETED PAVEMENT	(B)	TEMPORARY PAVEMENT MARKING - LINE 4" (DOUBLE YELLOW @ 11" C-C)
	DIRECTION OF TRAFFIC	(C)	TEMPORARY PAVEMENT MARKING - LINE 4" (30' SKIP - 10' DASH WHITE)
	TRAFFIC CONTROL BARRELS OR TYPE II BARRICADES WITH MONO DIRECTIONAL STEADY BURN LIGHT @ 50' C-C ON TANGENT SECTIONS & 25' C-C ON TAPERS AND CURVES	(D)	TEMPORARY PAVEMENT MARKING - LINE 6" (SOLID WHITE)
	SIGN	(E)	TEMPORARY PAVEMENT MARKING - LINE 6" (2' DASH - 6' SKIP, WHITE)
		(F)	TEMPORARY PAVEMENT MARKING - LINE 12" (SOLID YELLOW @ 45° DIAGONAL)
		(G)	TEMPORARY PAVEMENT MARKING - LINE 24" (SOLID WHITE)
		(H)	TEMPORARY PAVEMENT MARKING - LETTERS AND SYMBOLS

 CHANGEABLE MESSAGE SIGN STA. 116+50 RT  
 ROAD CONSTRUCTION AHEAD STA. 119+50 RT  
 LEFT LANE CLOSED AHEAD STA. 121+50 RT  
 STA. 122+50 RT

 WORK ZONE SPEED LIMIT 35 STA. 123+65 RT  
 BEGINS STA. 123+65 RT  
 END STA. 124+25 LT  
 RIGHT TURN LANE TO RANDALL RD STA. 126+30 RT  
 RIGHT LANE MUST TURN RIGHT STA. 132+80 LT  
 ROAD CONSTRUCTION AHEAD STA. 136+50 LT  
 CHANGEABLE MESSAGE SIGN STA. 137+50 LT

 CHANGEABLE MESSAGE SIGN STA. 42+00 RT  
 ROAD CONSTRUCTION AHEAD STA. 44+00 RT  
 WORK ZONE SPEED LIMIT 35 STA. 51+00 RT  
 BEGINS STA. 51+00 RT  
 END STA. 51+00 RT  
 RIGHT TURN LANE TO FABYAN PKWY STA. 54+55 RT

 WORK ZONE SPEED LIMIT 35 STA. 64+50 RT  
 BEGINS STA. 64+50 RT  
 END STA. 64+50 RT  

FILE NAME: L:\MINECO\952903\Draw\Ch\ib\ca\McEstimote\CT00D\_Sheet to PLT\01-STAGE3-1.dgn