


NOTE: CROSS-SECTIONS DO NOT SHOW UNDERCUT OF UNSUITABLE MATERIAL. ANTICIPATED LOCATION AND AMOUNT OF UNDERCUT ARE SHOWN ON SHEET 13.

DATE	
BY	
FINAL SURVEY	
NOTE BOOK	
TEMPLATE	
AREAS CHECKED	
NO.	

DATE	
BY	
ORIGINAL SURVEY	
NOTE BOOK	
TEMPLATE	
AREAS CHECKED	
NO.	

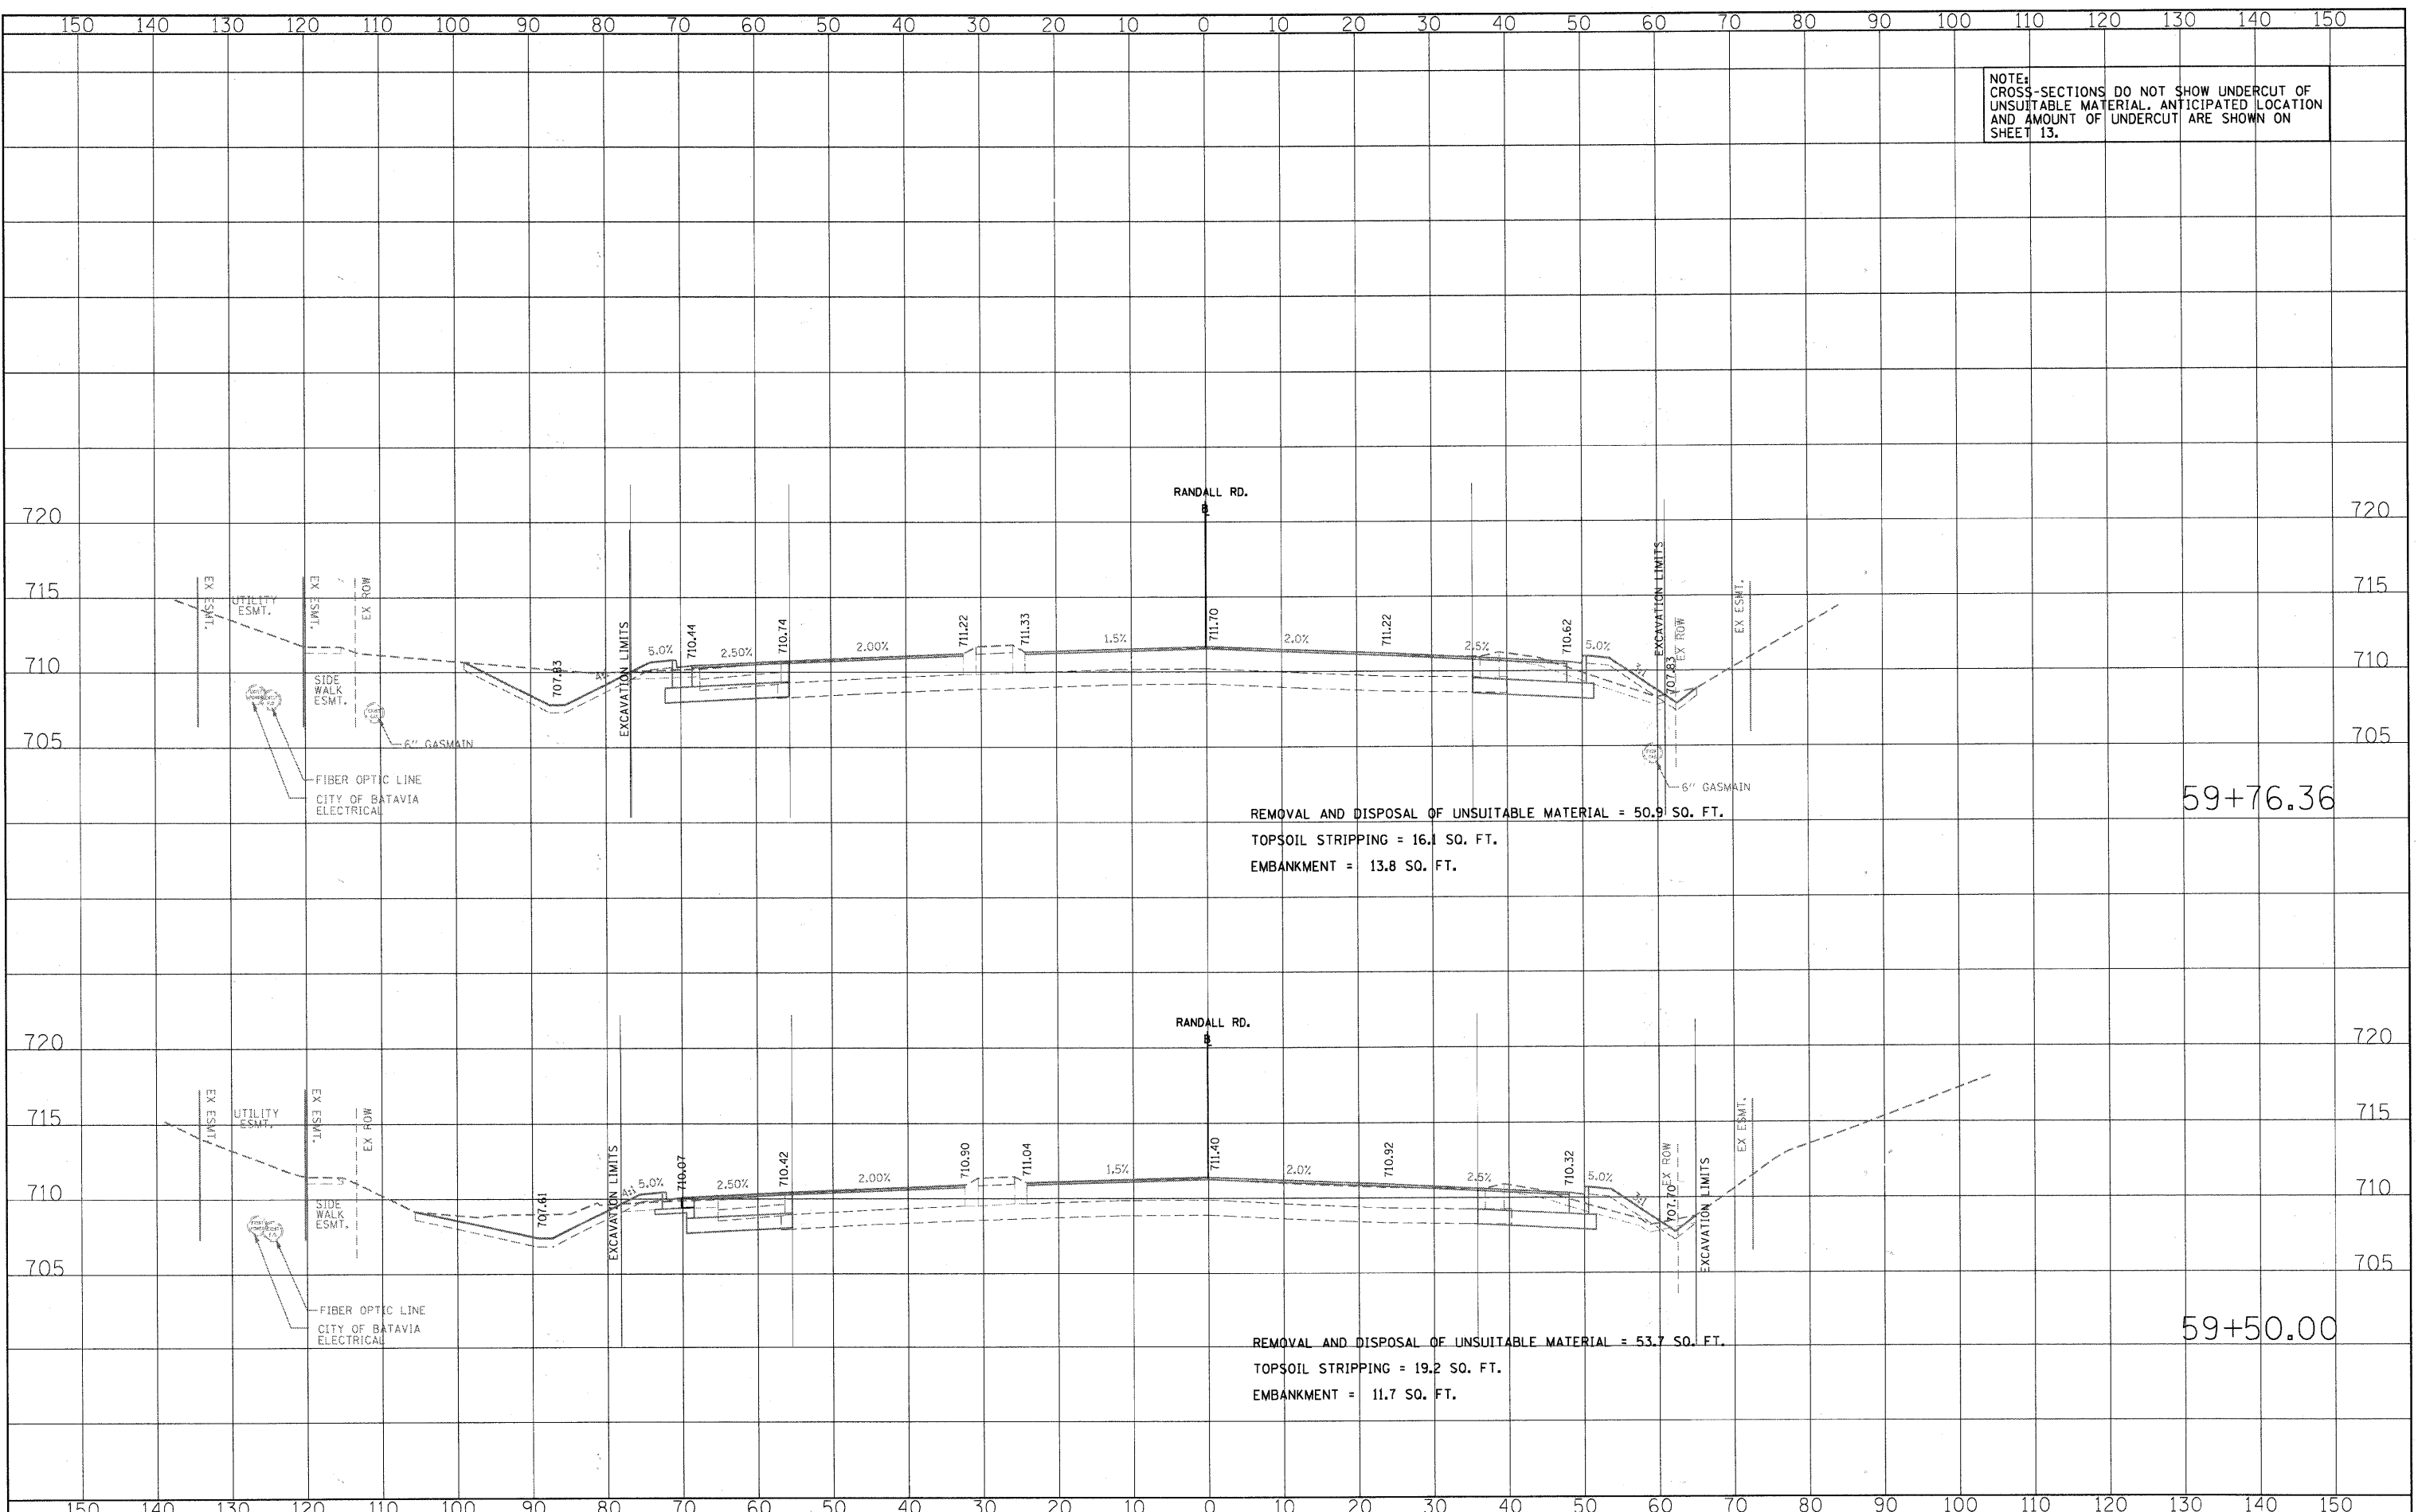

REMOVAL AND DISPOSAL OF UNSUITABLE MATERIAL = 50.9 SO. FT.  
 TOPSOIL STRIPPING = 16.1 SO. FT.  
 EMBANKMENT = 13.8 SO. FT.

59+76.36

REMOVAL AND DISPOSAL OF UNSUITABLE MATERIAL = 53.7 SO. FT.  
 TOPSOIL STRIPPING = 19.2 SO. FT.  
 EMBANKMENT = 11.7 SO. FT.

59+50.00