



Inside Edge of Asphalt Shoulder (Lane 2)

DATE	
BY	
DESIGNED	
DRAWN	
CHECKED	
REVISIONS	
PLANNING	
STRUCTURE	
NOTARY	

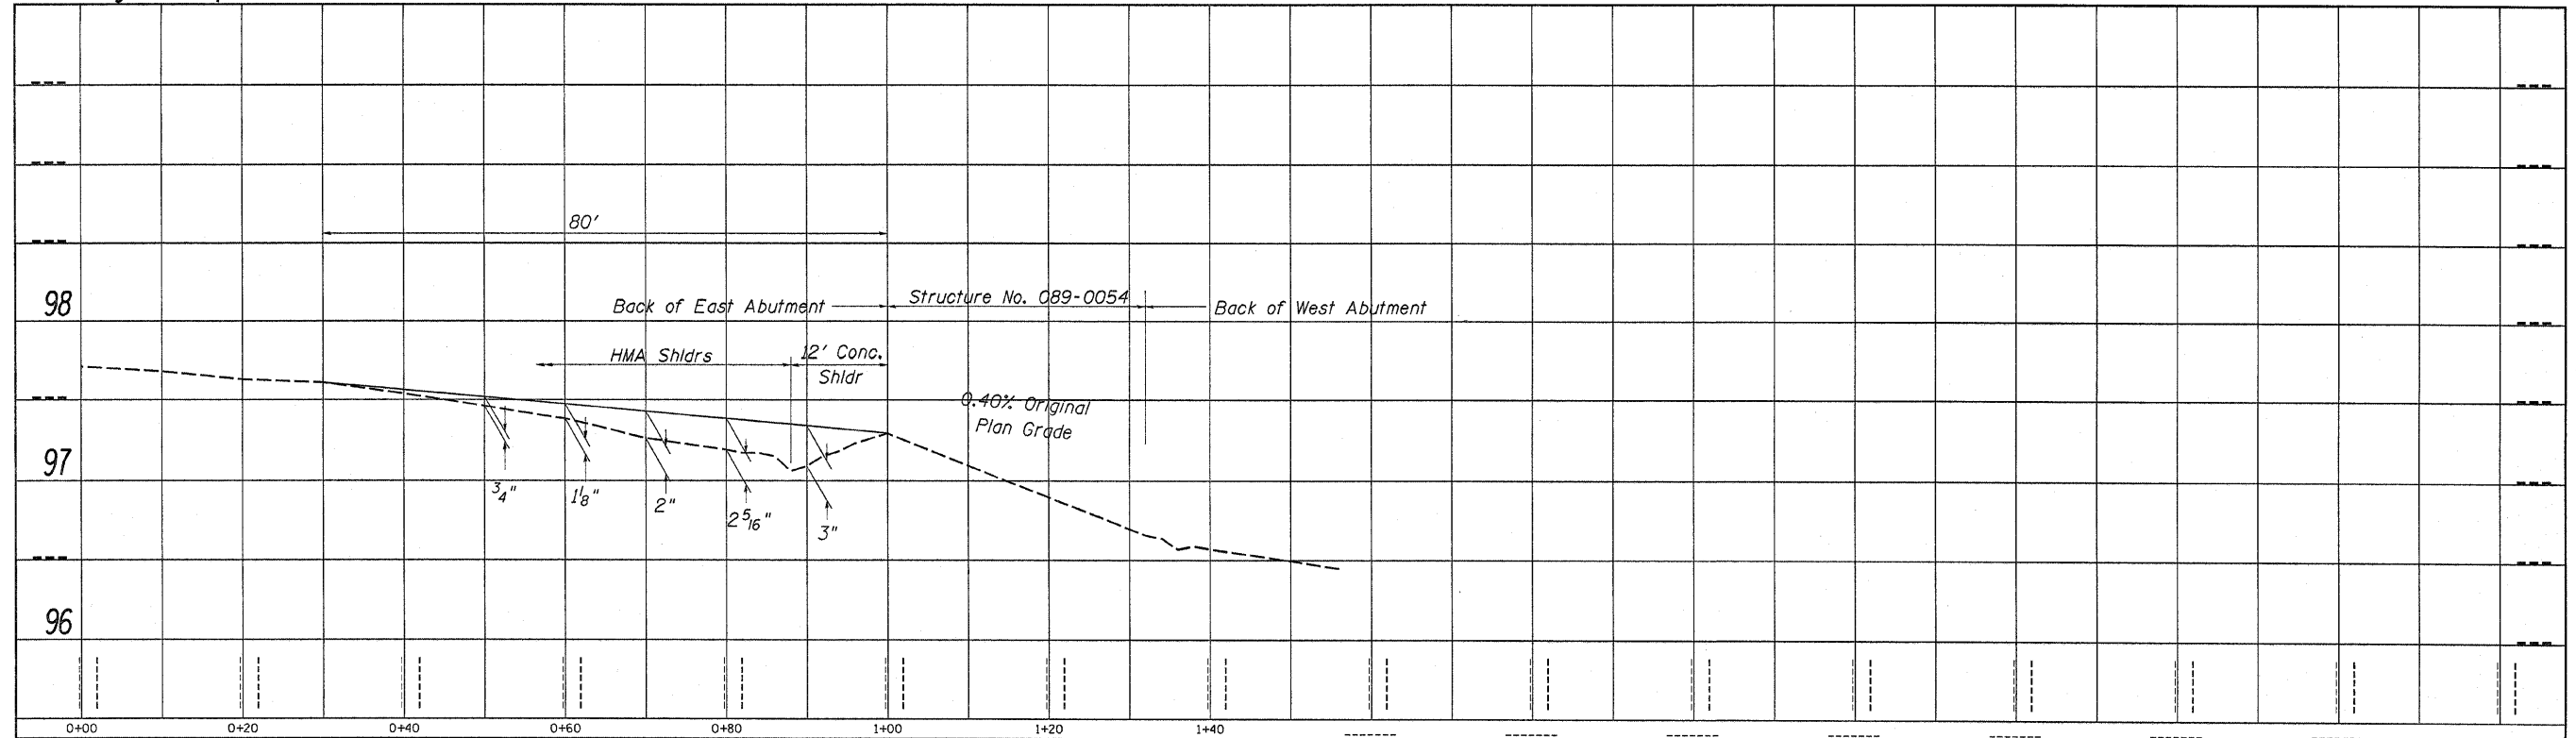

Outside edge of Asphalt shoulder (Lane 2)


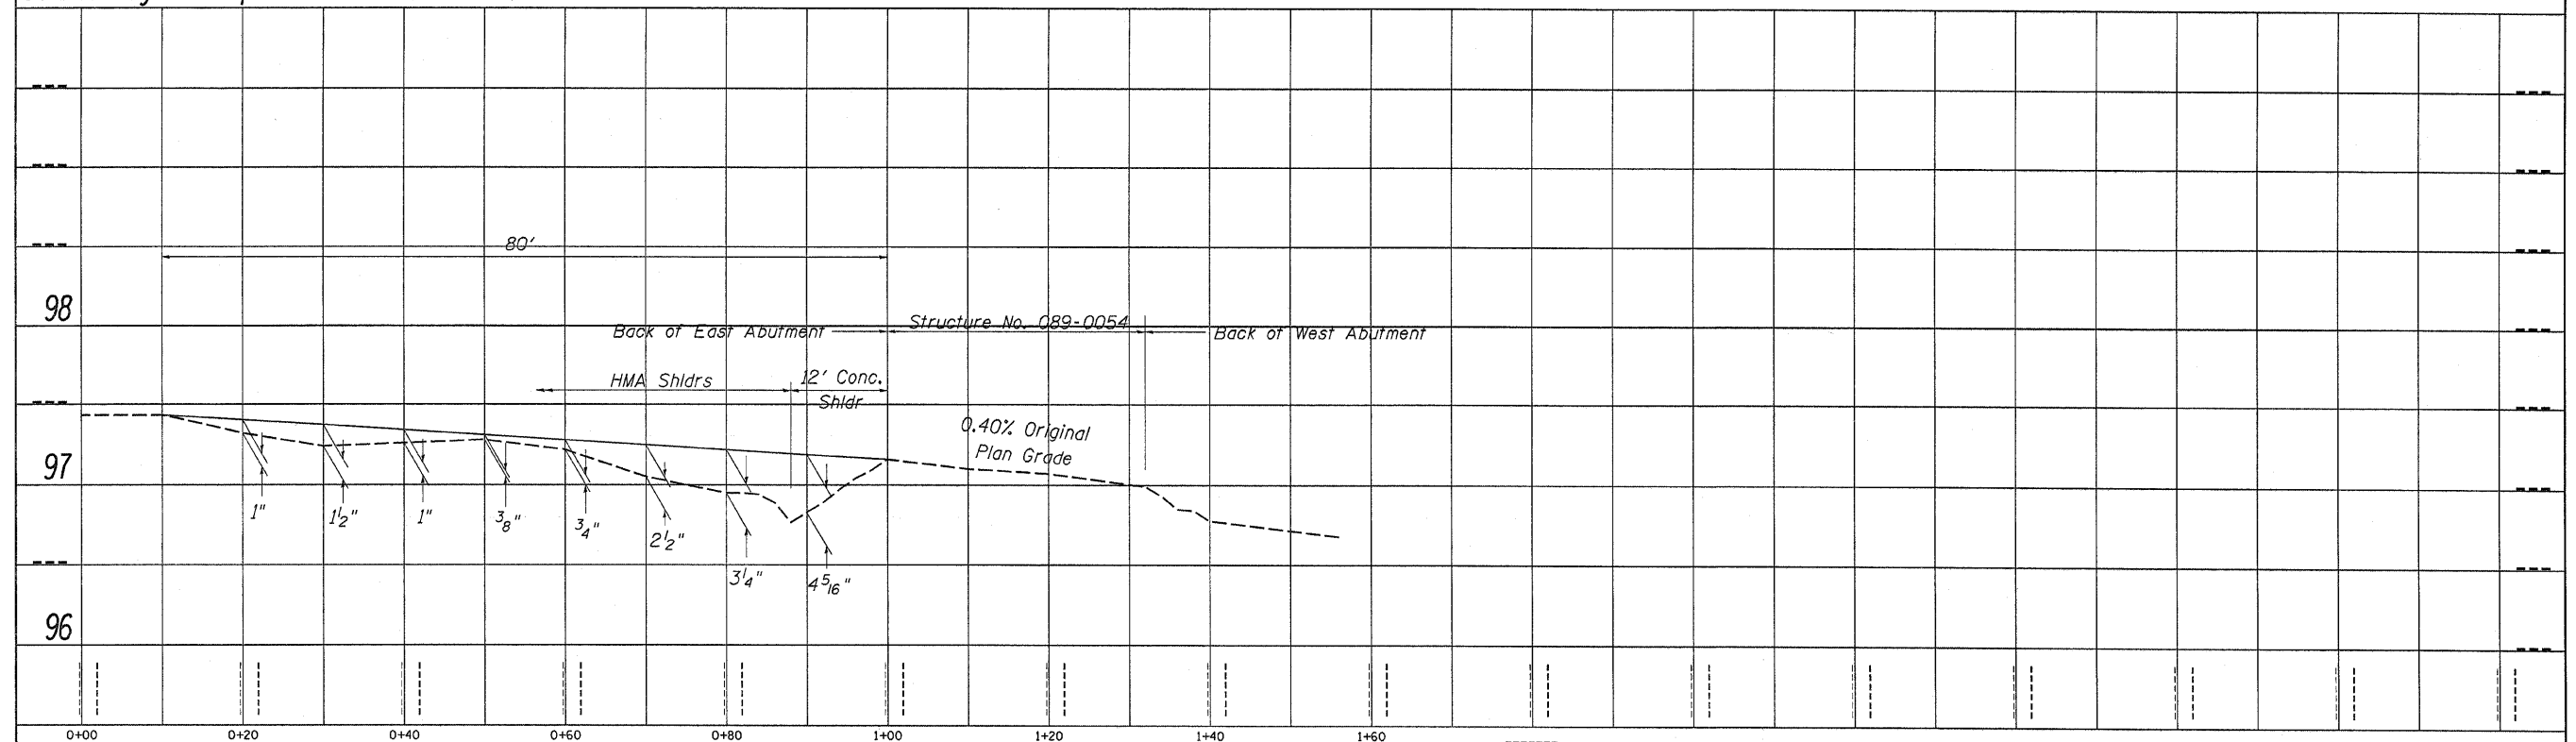

FILE NAME =	USER NAME = lvnkdj	DESIGNED -	REVISIONS -	STATE OF ILLINOIS DEPARTMENT OF TRANSPORTATION	SCALE: _____ SHEET NO. _____ OF _____ SHEETS STA. _____ TO STA. _____	F.A.P. RTE. 301	SECTION	COUNTY	TOTAL SHEETS	SHEET NO.
D:\BR\CADD\plans\Stephenson County\0890054	4\PLANeng.dgn	DRAWN -	REVISIONS -				(188R-1M)	Stephenson	13	9
PLOT SCALE = 53.0000' / IN.		CHECKED -	REVISIONS -				CONTRACT NO. 64683			
PLOT DATE = Wed Dec 08 09:00:26 2010		DATE -	REVISIONS -				ILLINOIS FED. AID PROJECT			