
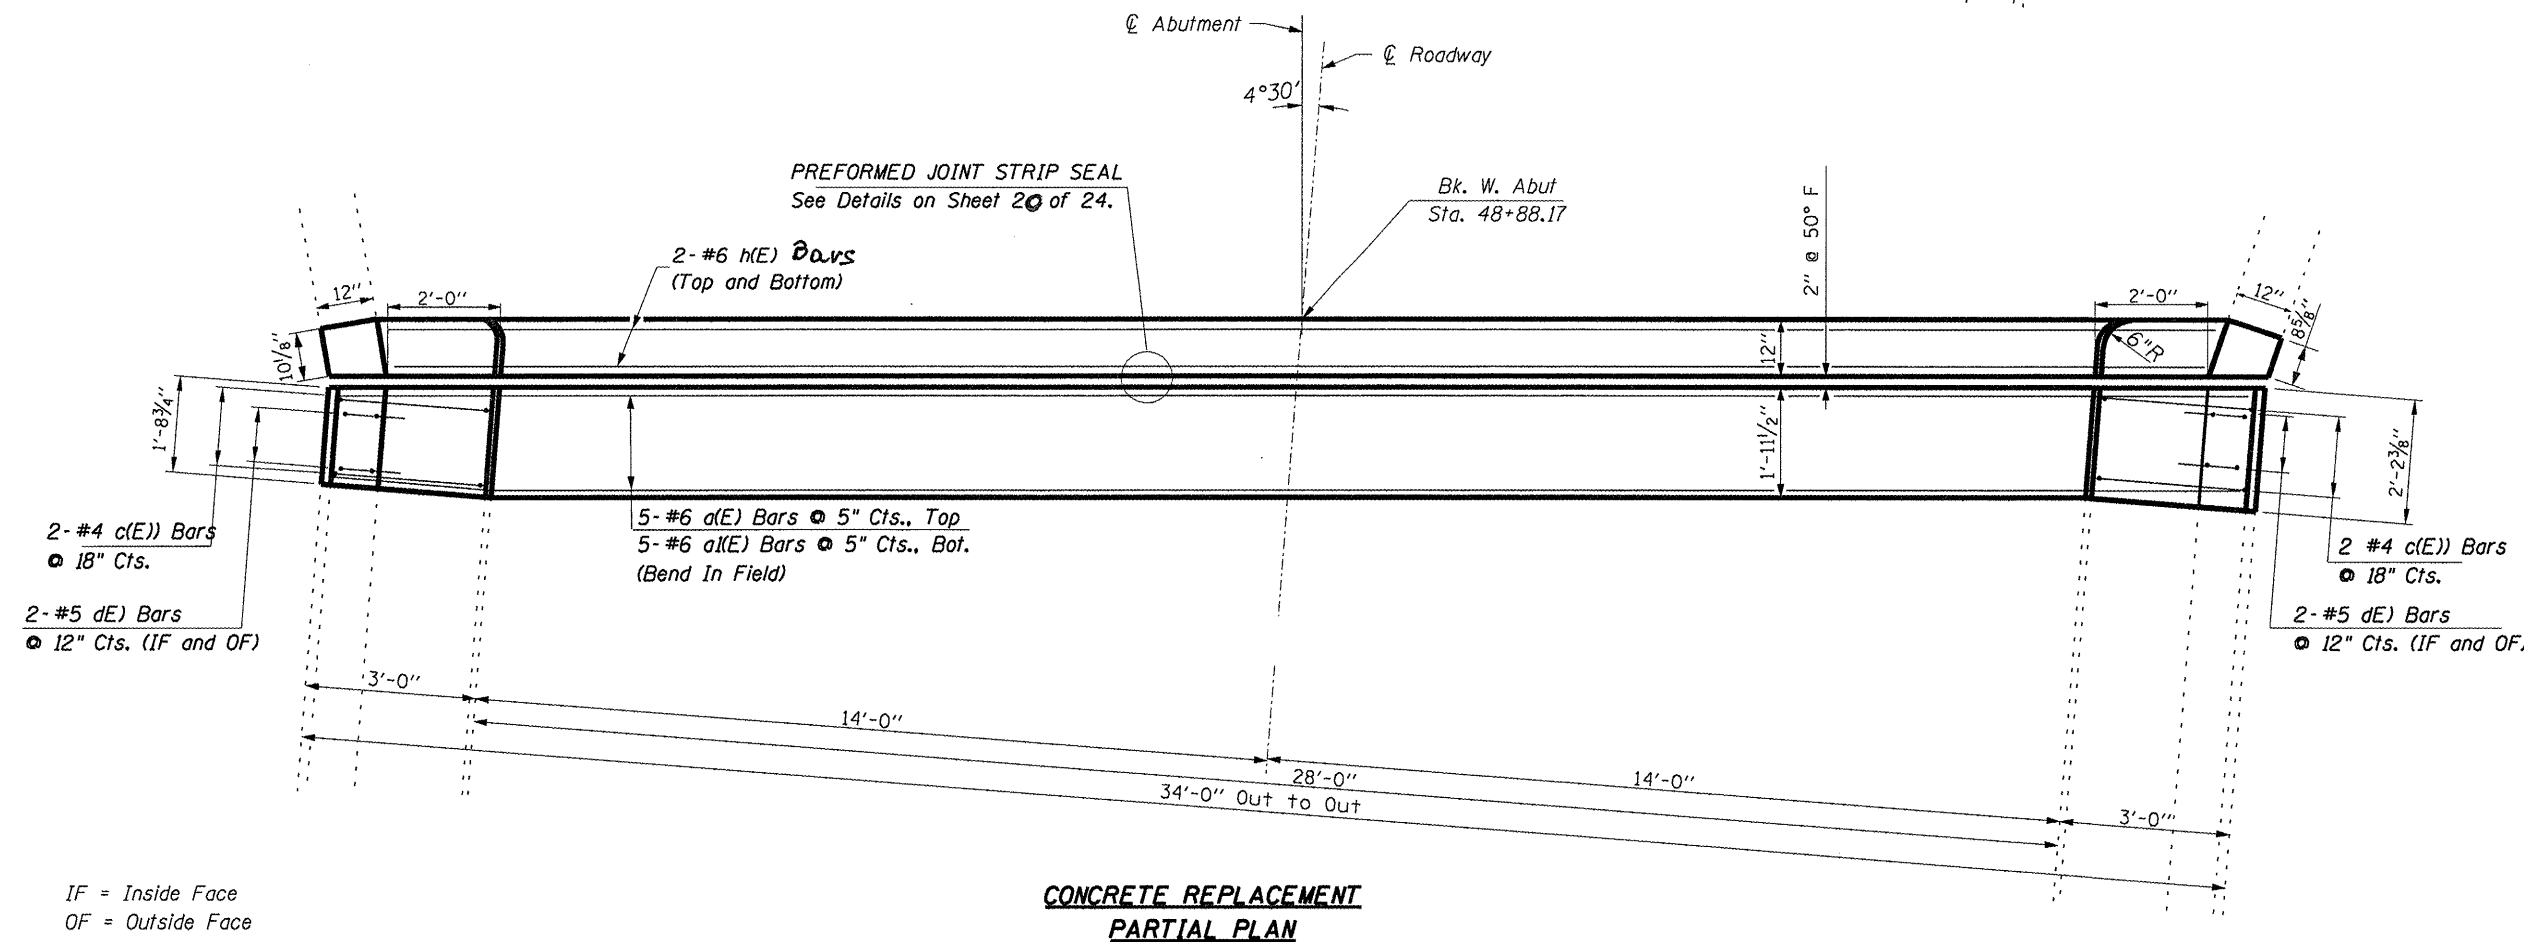


ONE ABUTMENT
BILL OF MATERIAL

Bar	No.	Size	Length	Shape
a(E)	5	#6	33'-7"	————
a(E)	5	#6	33'-1"	————
c(E)	4	#4	5'-9"	┌
d(E)	8	#5	2'-9"	└
h(E)	4	#6	27'-9"	————
Preformed Joint Strip Seal			Foot	33
Concrete Removal			Cu. Yd.	4.9
Concrete Superstructure			Cu. Yd.	5.4
Reinforcement Bars, Epoxy Coated			Pound	710

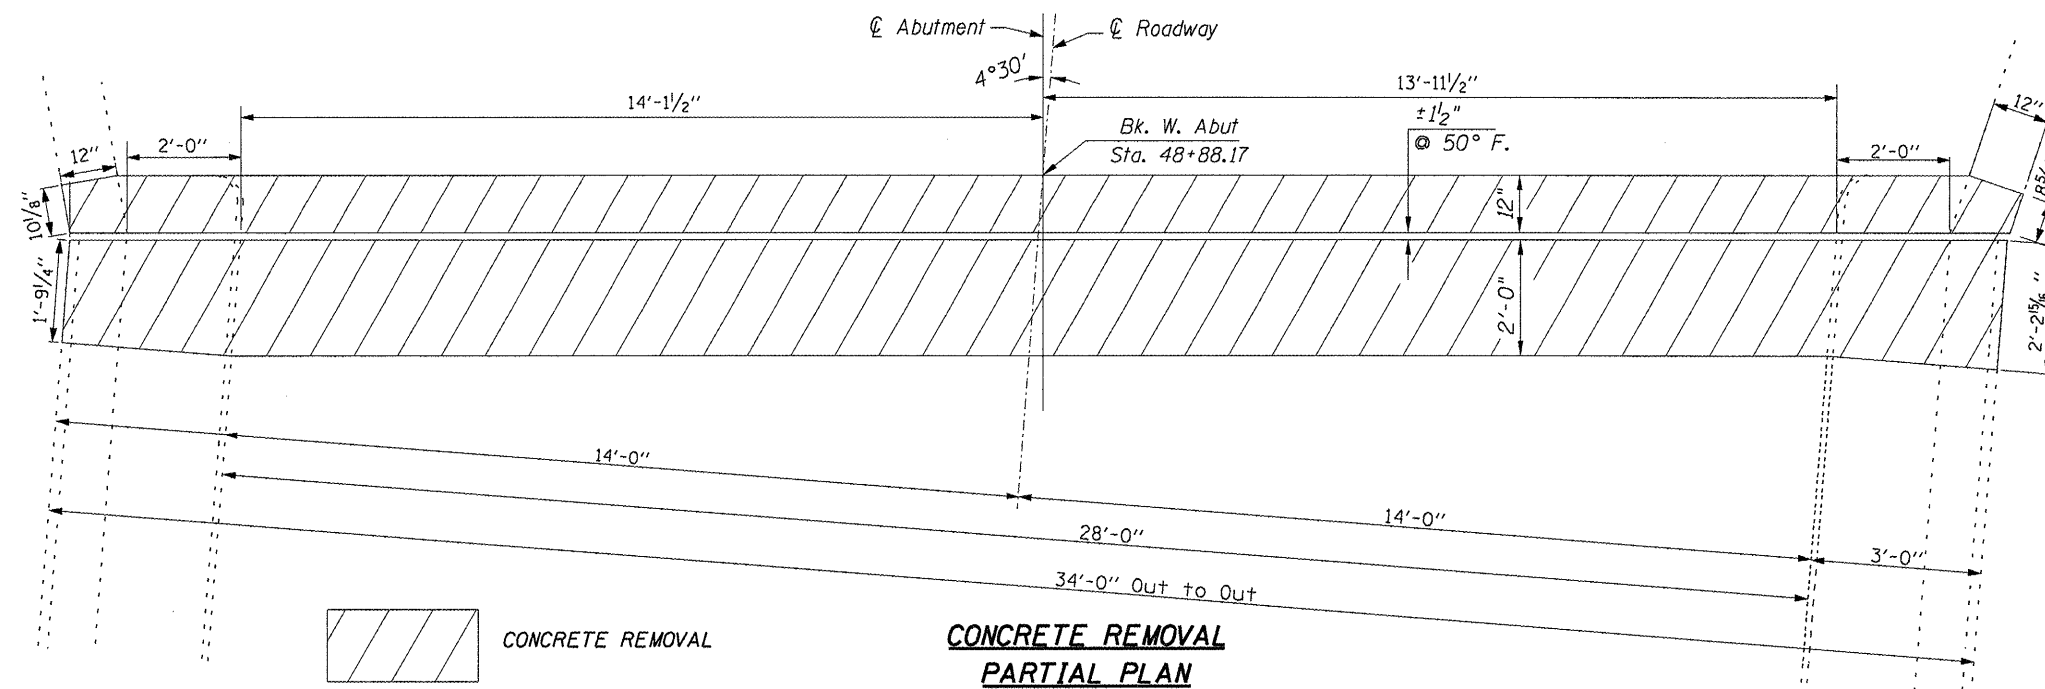

IF = Inside Face
OF = Outside Face