


DATE	
BY	
SURVEYED	
PLOTTED	
TEMPLATE	
NOTE BOOK	
AREAS CHECKED	
NO.	

DATE	
BY	
SURVEYED	
PLOTTED	
TEMPLATE	
NOTE BOOK	
AREAS CHECKED	
NO.	

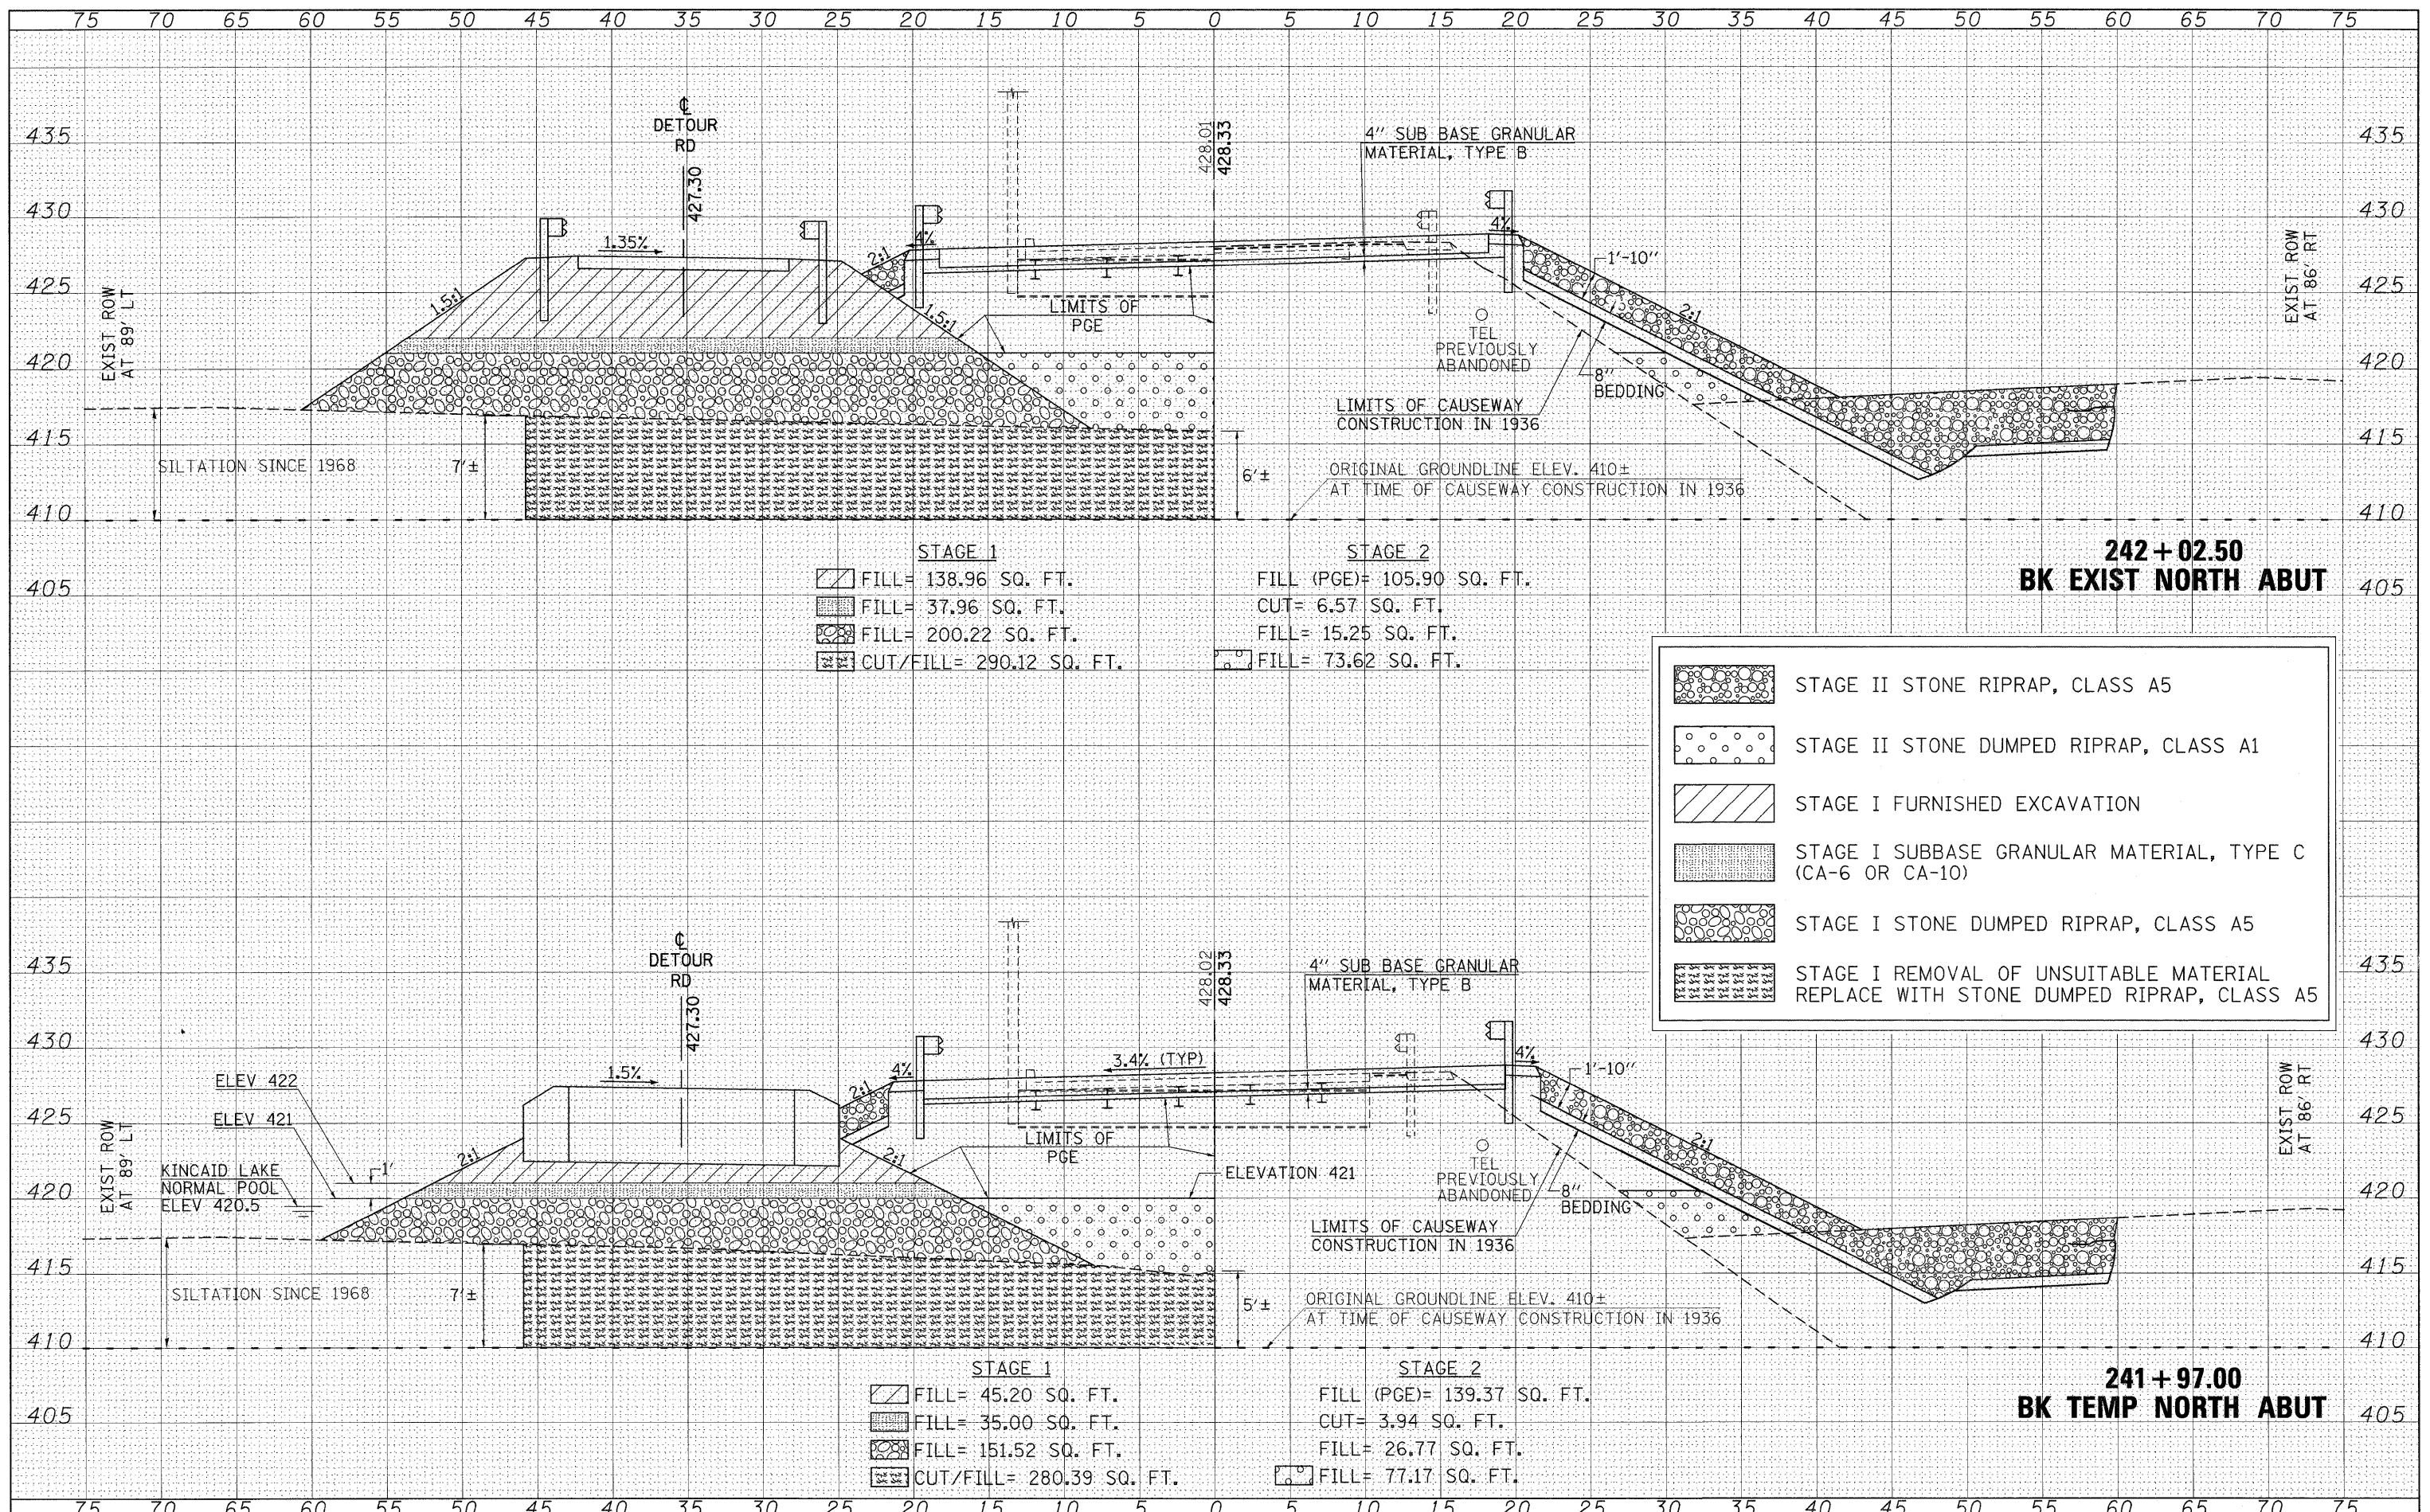

STAGE 1		STAGE 2	
	FILL= 138.96 SQ. FT.		FILL (PGE)= 105.90 SQ. FT.
	FILL= 37.96 SQ. FT.		CUT= 6.57 SQ. FT.
	FILL= 200.22 SQ. FT.		FILL= 15.25 SQ. FT.
	CUT/FILL= 290.12 SQ. FT.		FILL= 73.62 SQ. FT.

	STAGE II STONE RIPRAP, CLASS A5
	STAGE II STONE DUMPED RIPRAP, CLASS A1
	STAGE I FURNISHED EXCAVATION
	STAGE I SUBBASE GRANULAR MATERIAL, TYPE C (CA-6 OR CA-10)
	STAGE I STONE DUMPED RIPRAP, CLASS A5
	STAGE I REMOVAL OF UNSUITABLE MATERIAL REPLACE WITH STONE DUMPED RIPRAP, CLASS A5