


BY	DATE
FINAL SURVEY	SURVEYED
NOTE BOOK	PLOTTED
NO.	TEMPLATE
	AREAS CHECKED

BY	DATE
ORIGINAL SURVEY	SURVEYED
NOTE BOOK	PLOTTED
NO.	TEMPLATE
	AREAS CHECKED

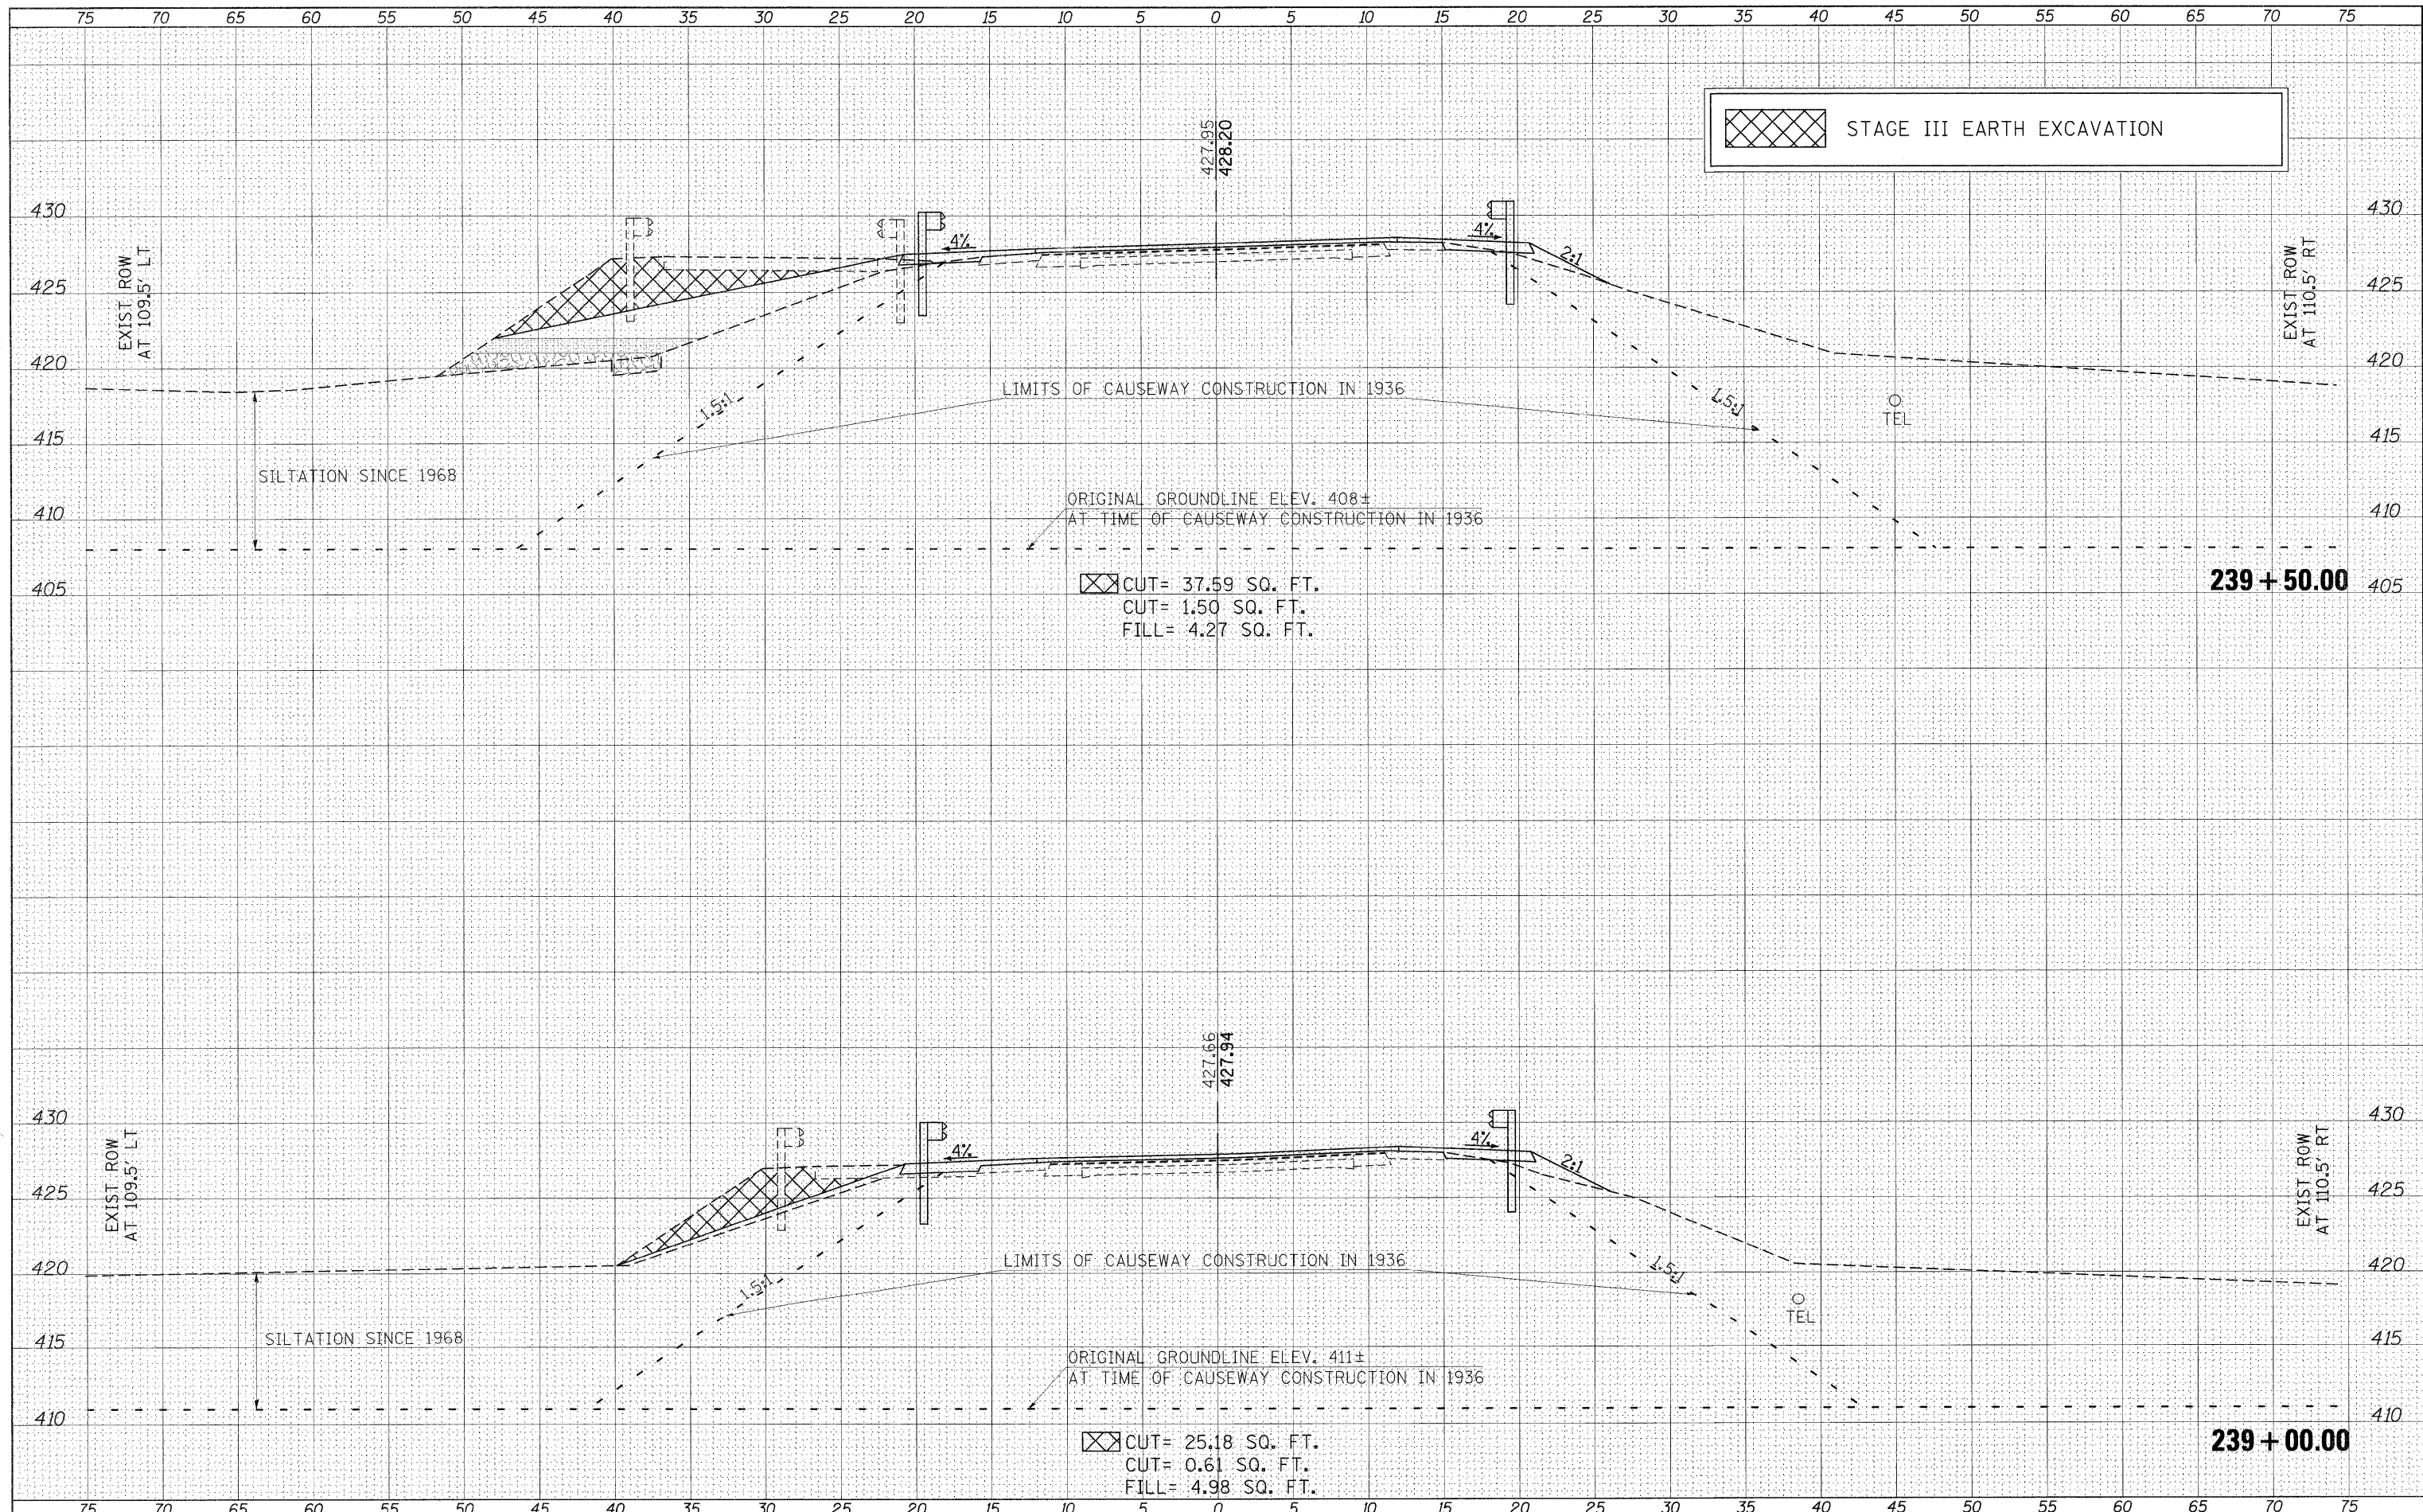

STAGE III EARTH EXCAVATION

CUT= 37.59 SQ. FT.
CUT= 1.50 SQ. FT.
FILL= 4.27 SQ. FT.

239 + 50.00

CUT= 25.18 SQ. FT.
CUT= 0.61 SQ. FT.
FILL= 4.98 SQ. FT.

239 + 00.00