


**STAGE I REMOVAL & CONSTRUCTION**  
(Looking East)

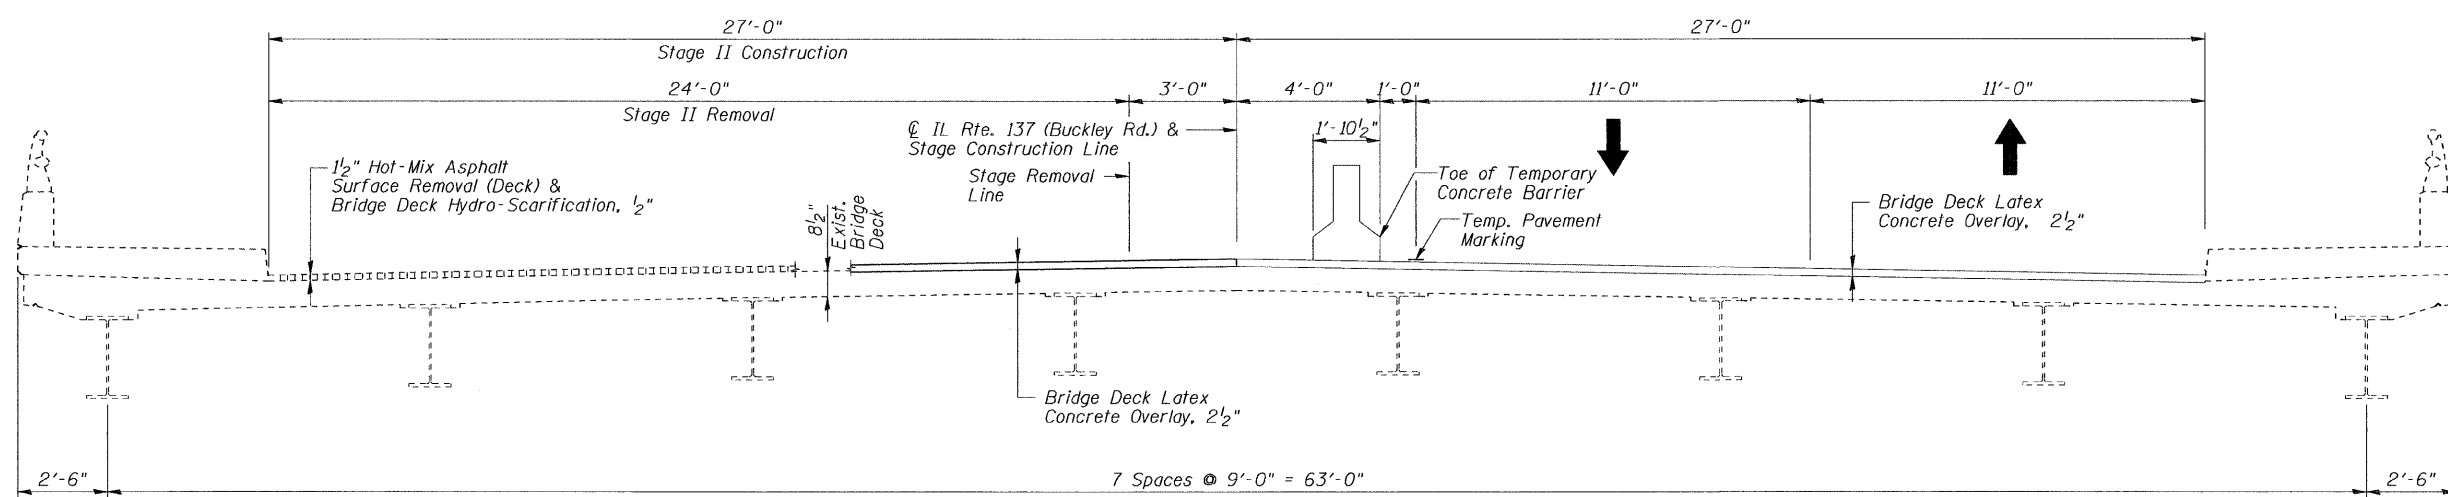

**STAGE II REMOVAL & CONSTRUCTION**  
(Looking East)

I:\jobs\2008\plot\2006-3028.44\00\063\_3028-S3.dgn  
 1/12/2009

DESIGNED	S.D.H.
CHECKED	J.A.Z.
DRAWN	M.S.M.
CHECKED	S.D.H.

**CONSTRUCTION STAGING**

IL RTE. 137 (BUCKLEY ROAD)  
 OVER DES PLAINES RIVER  
 FAP 352 (IL 137), SECTION 56 B-1-2  
 LAKE COUNTY  
 STATION 64+63.88  
 S.N. 049-0063

DATE: 01-14-09

GRAEF, ANHALT, SCHLOEMER & ASSOCIATES INC  
 CHICAGO ILLINOIS