


TOP PLAN PIER 2

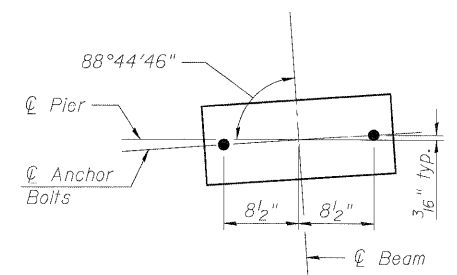


DETAIL A

BILL OF MATERIAL


Item	Unit	Total
Structural Repair of Concrete (Depth Equal to or Less Than 5 Inches)	Sq. Ft.	46
Epoxy Crack Injection	Foot	100
Concrete Sealer	Sq. Ft.	1050

LEGEND:

- 1'x2' Structural Repair of Concrete (Depth Equal to or Less Than 5 Inches) (W'xH')
- 2' Epoxy crack injection

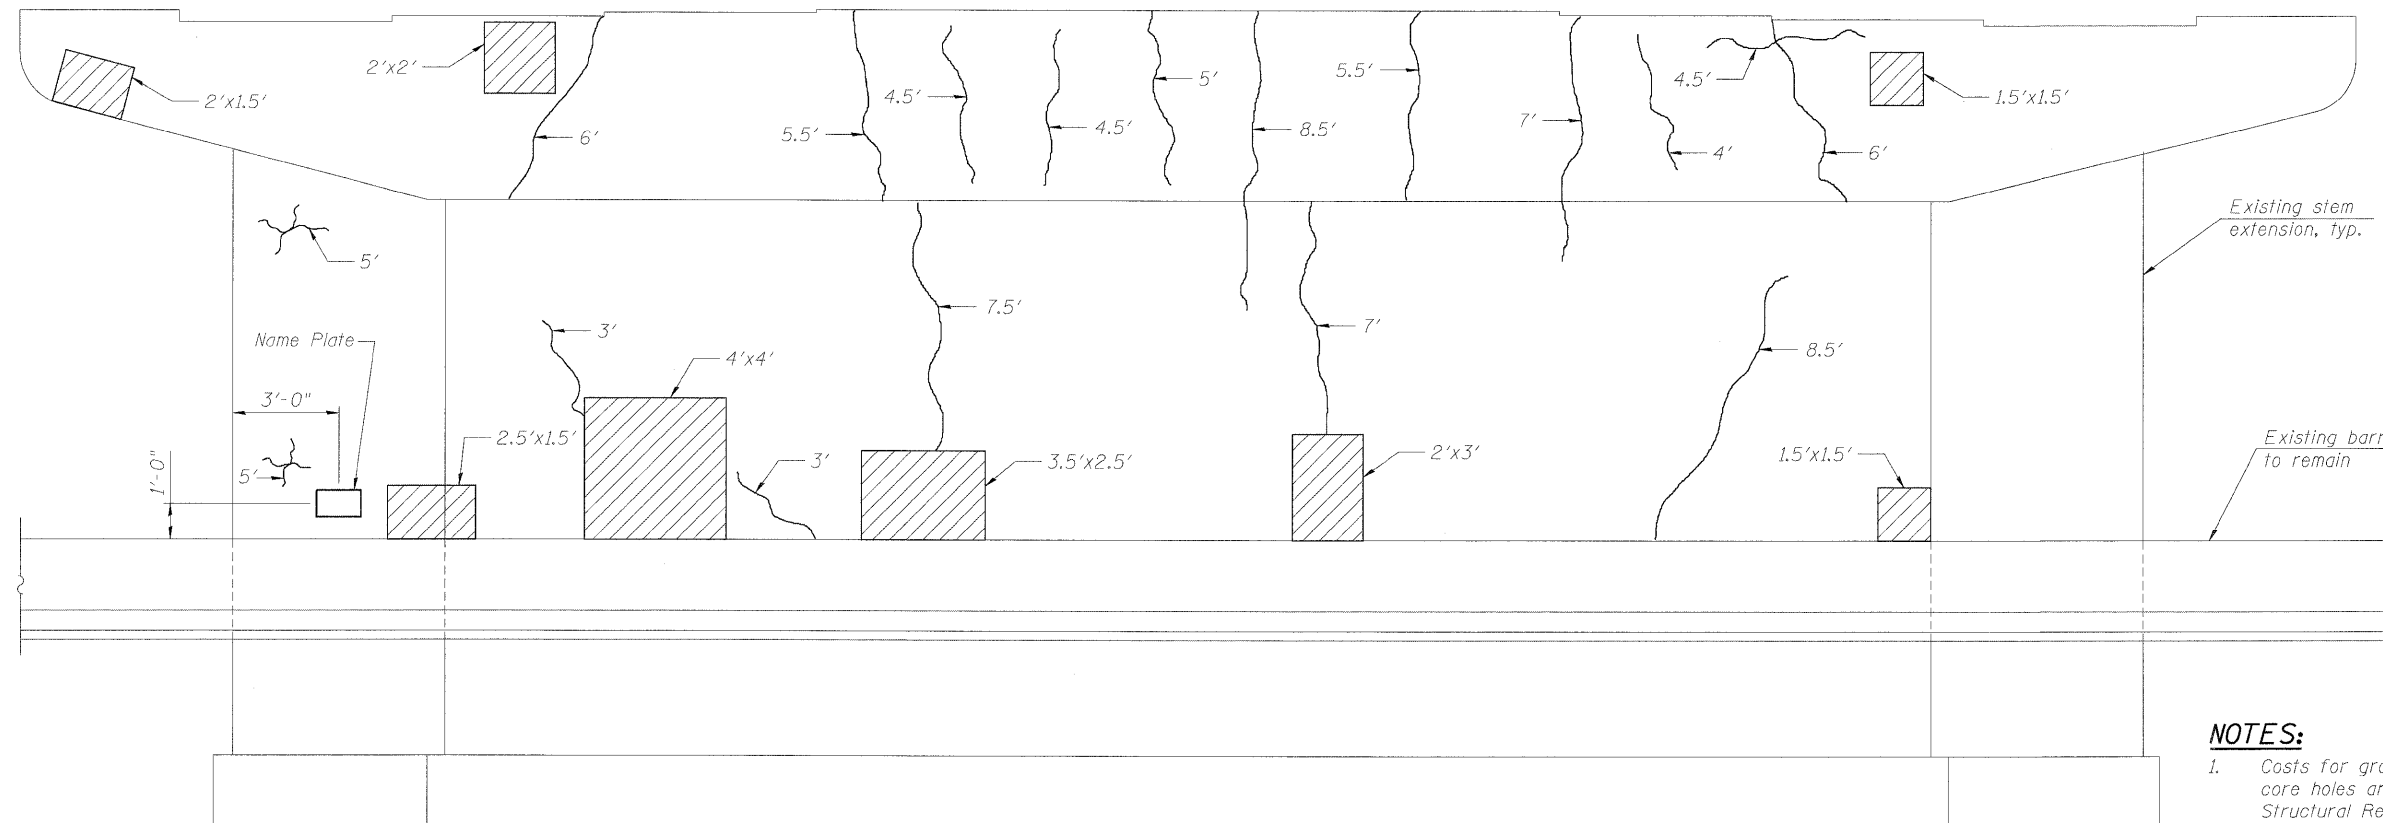

ELEVATION PIER 2 EAST FACE
(Looking west)

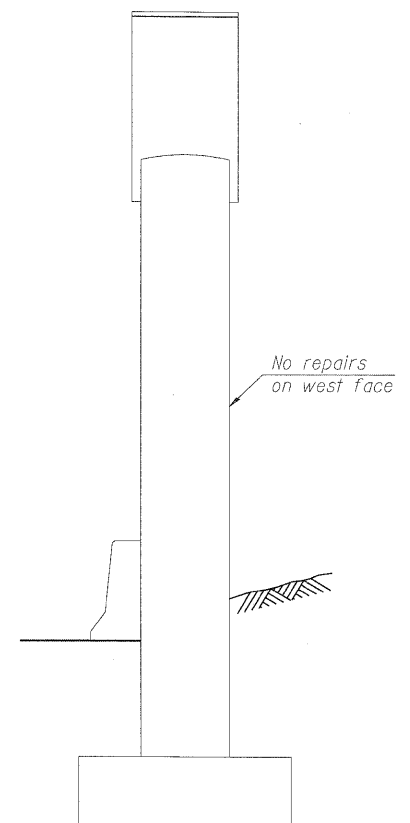

END VIEW PIER 2
(Looking south)

- NOTES:**
- Costs for grouting of existing core holes are incidental to Structural Repair of Concrete.
 - Grind existing pier anchor bolts flush to concrete.