


DESIGN	INT. DATE	REASON

PLAN	DATE	BY	REASON



PLOTS & CHECKS	INT. DATE	NO.	REASON

PROFILE	DATE	BY	REASON

CHECKS	INT. DATE	REASON

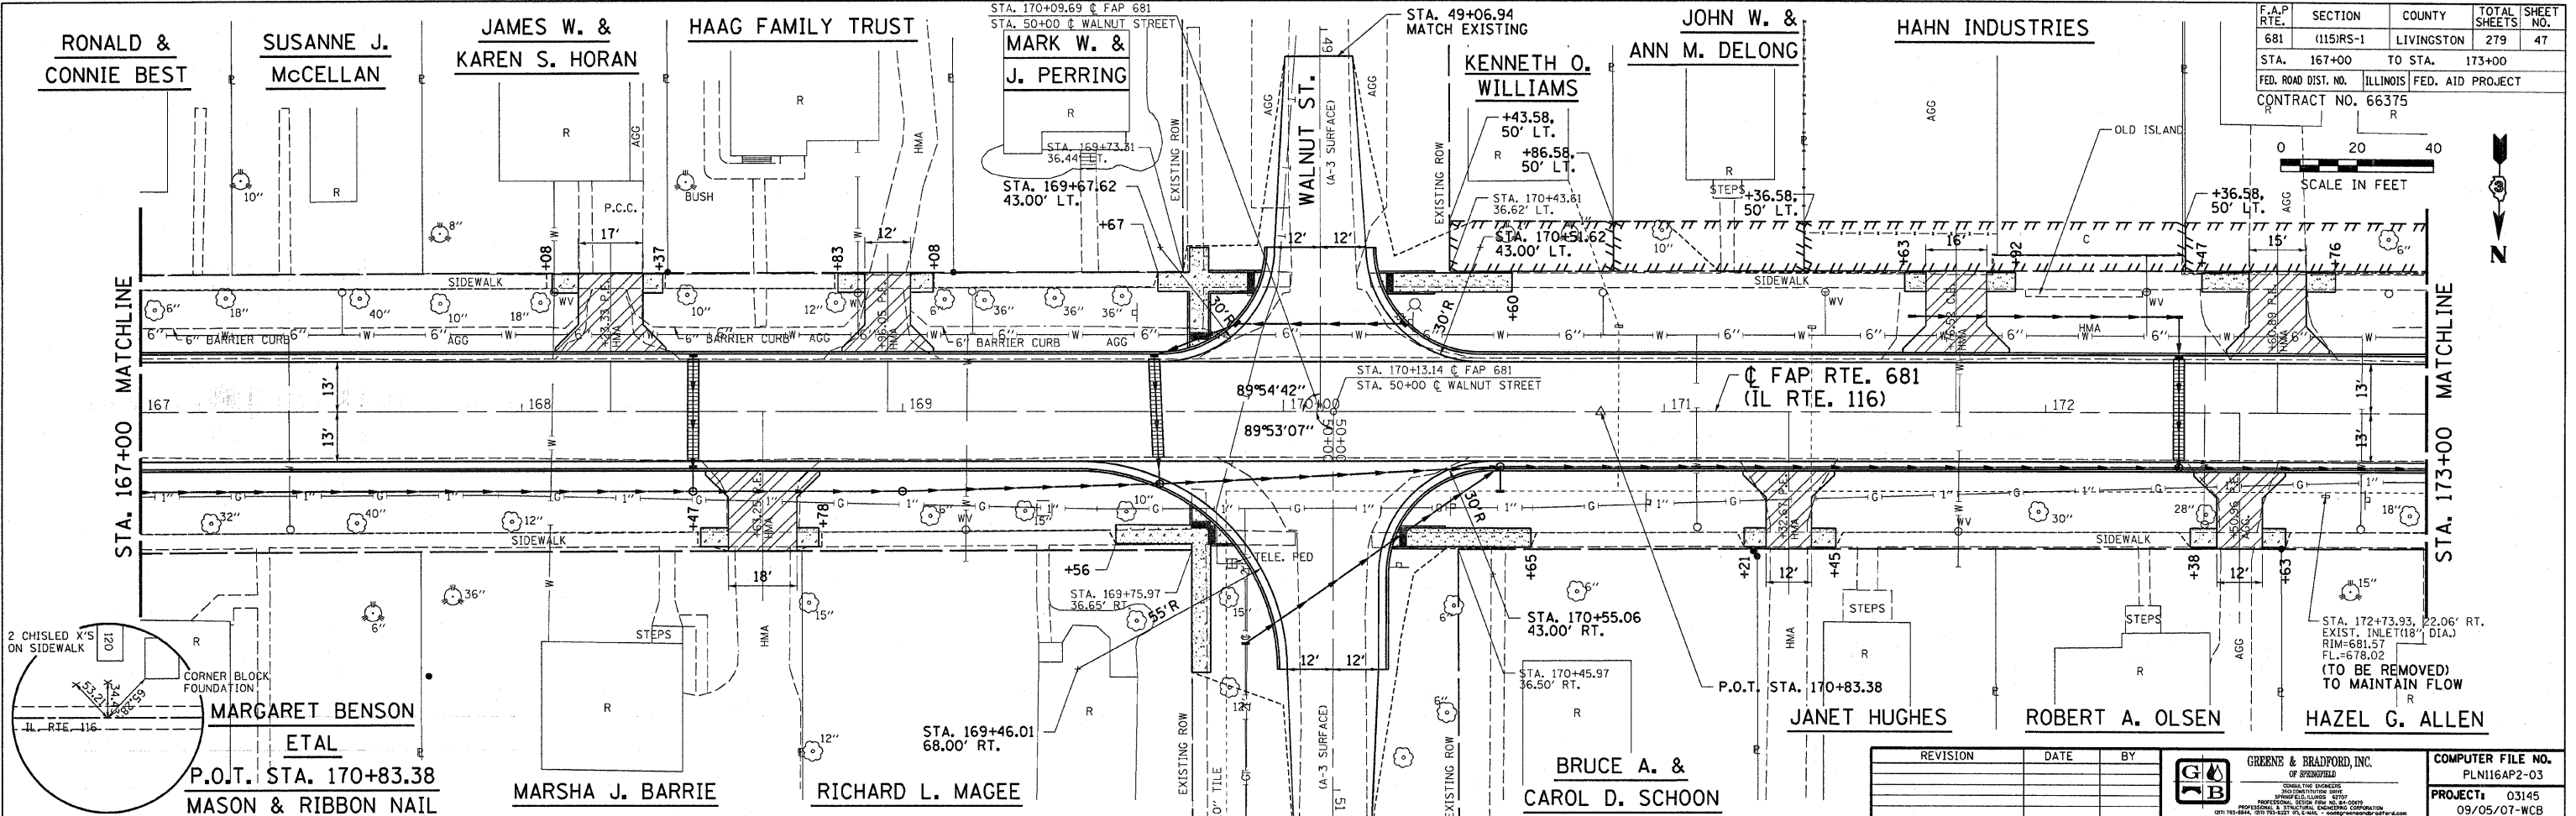

F.A.P. RTE.	SECTION	COUNTY	TOTAL SHEETS	SHEET NO.
681	(115)RS-1	LIVINGSTON	279	47
STA. 167+00 TO STA. 173+00		ILLINOIS FED. AID PROJECT		
CONTRACT NO. 66375				

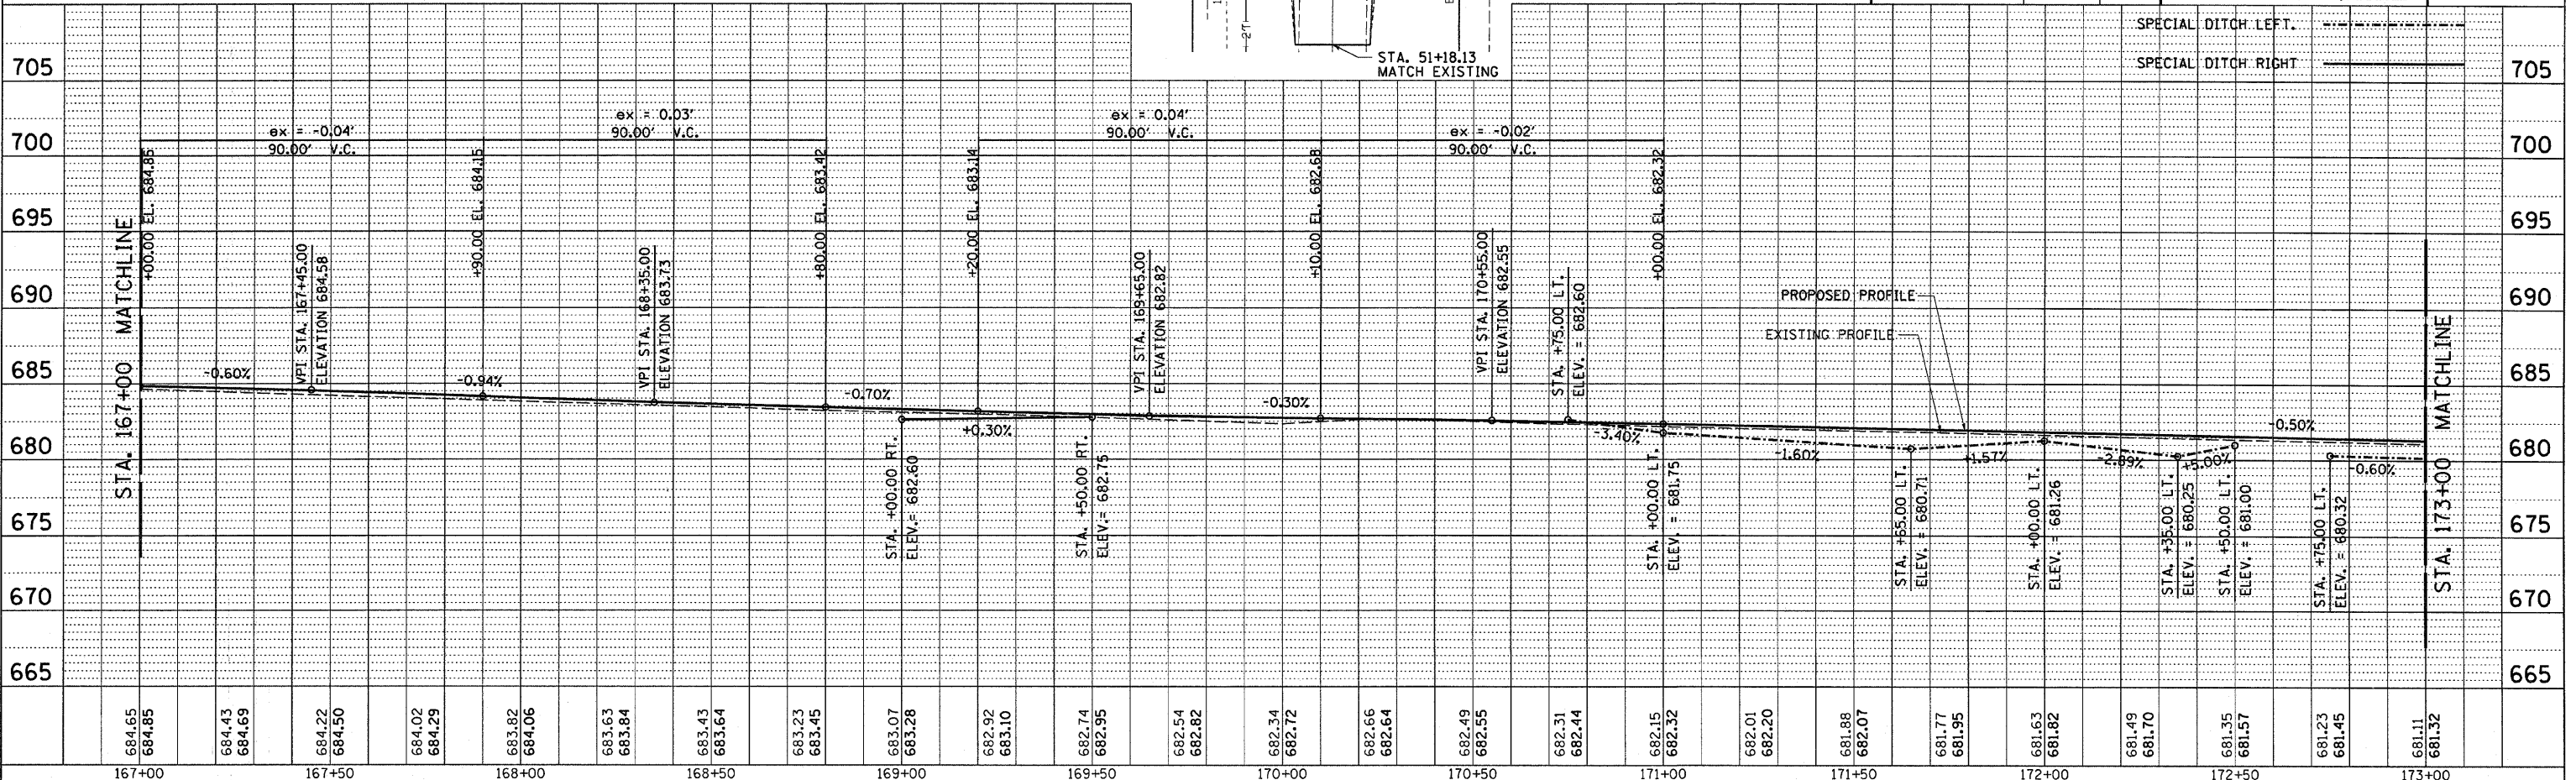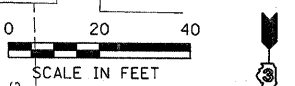

REVISION	DATE	BY

GREEN & BRADFORD, INC.
 CONSULTING ENGINEERS

COMPUTER FILE NO.	PROJECT
PLN116AP2-03	03145
	09/05/07-WCB