



DESIGN	DATE	REASON

DATE	BY	REASON

PLANS & CHECKS	DATE	NO.	REASON

DATE	BY	REASON

CHECKS	DATE	REASON

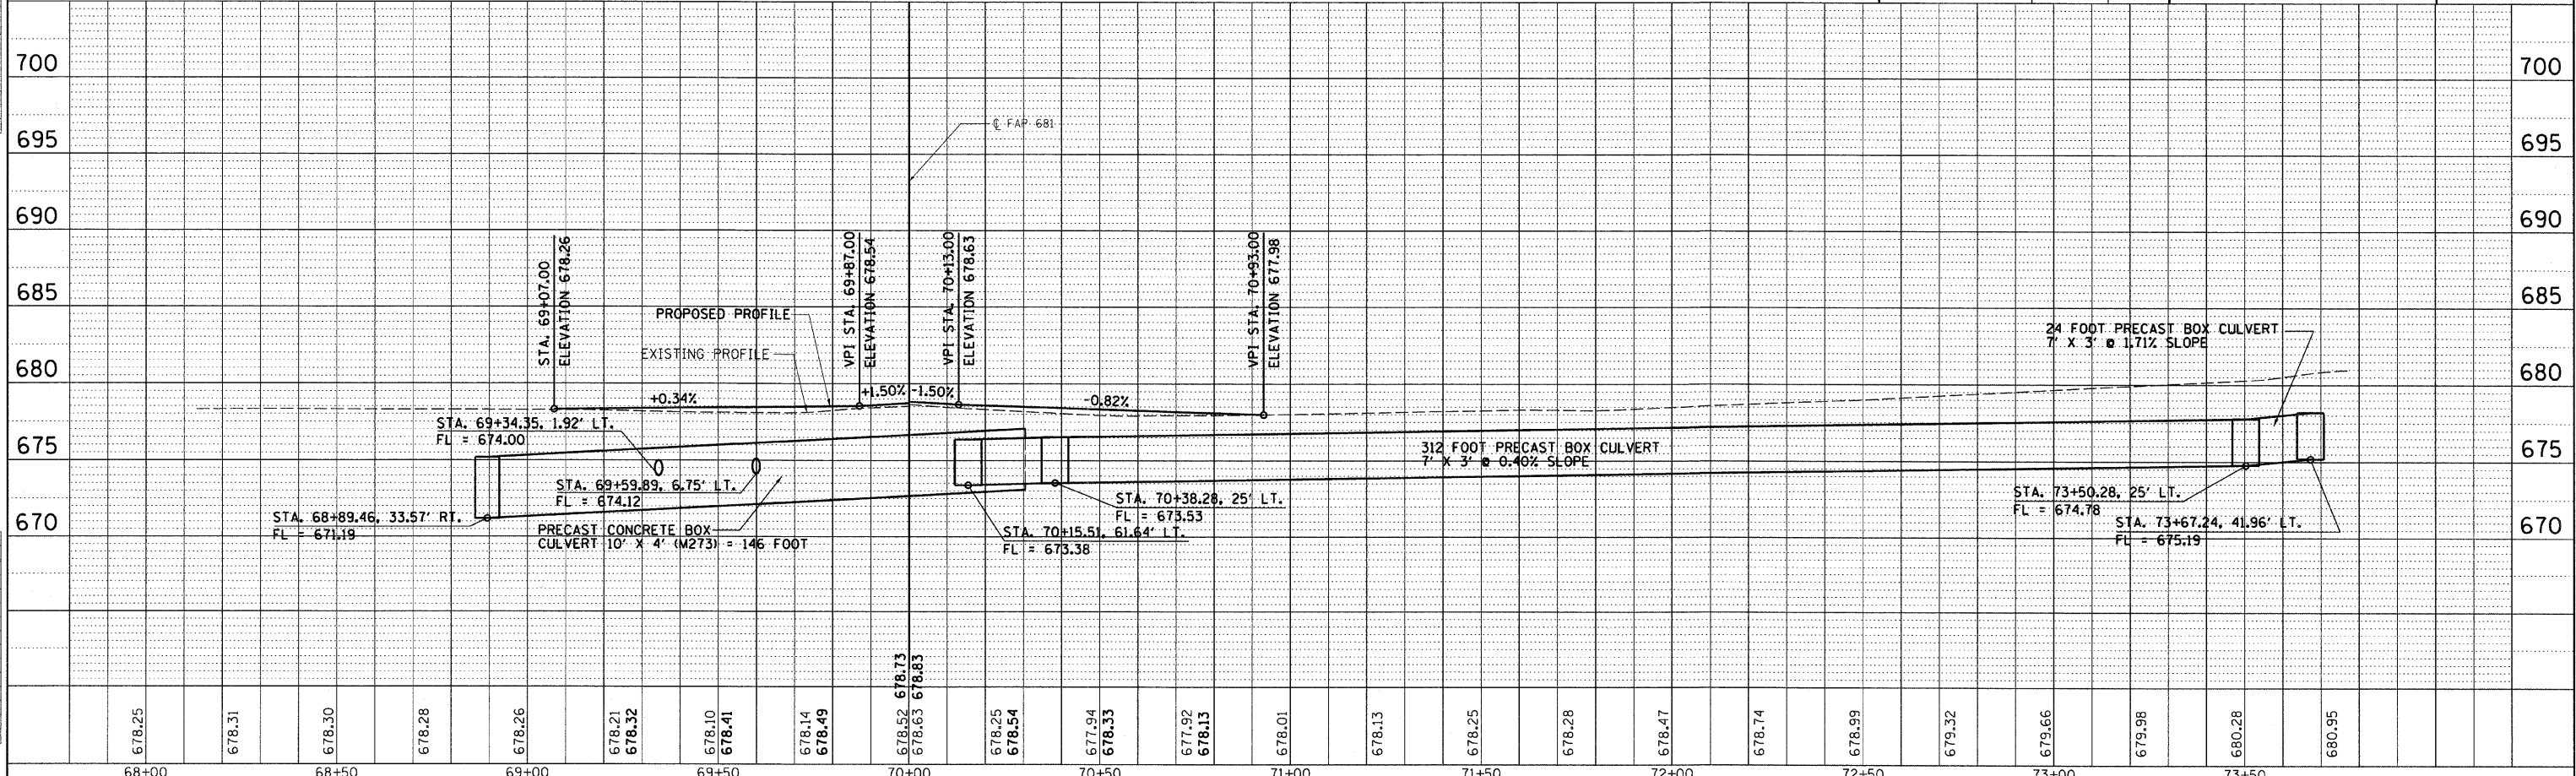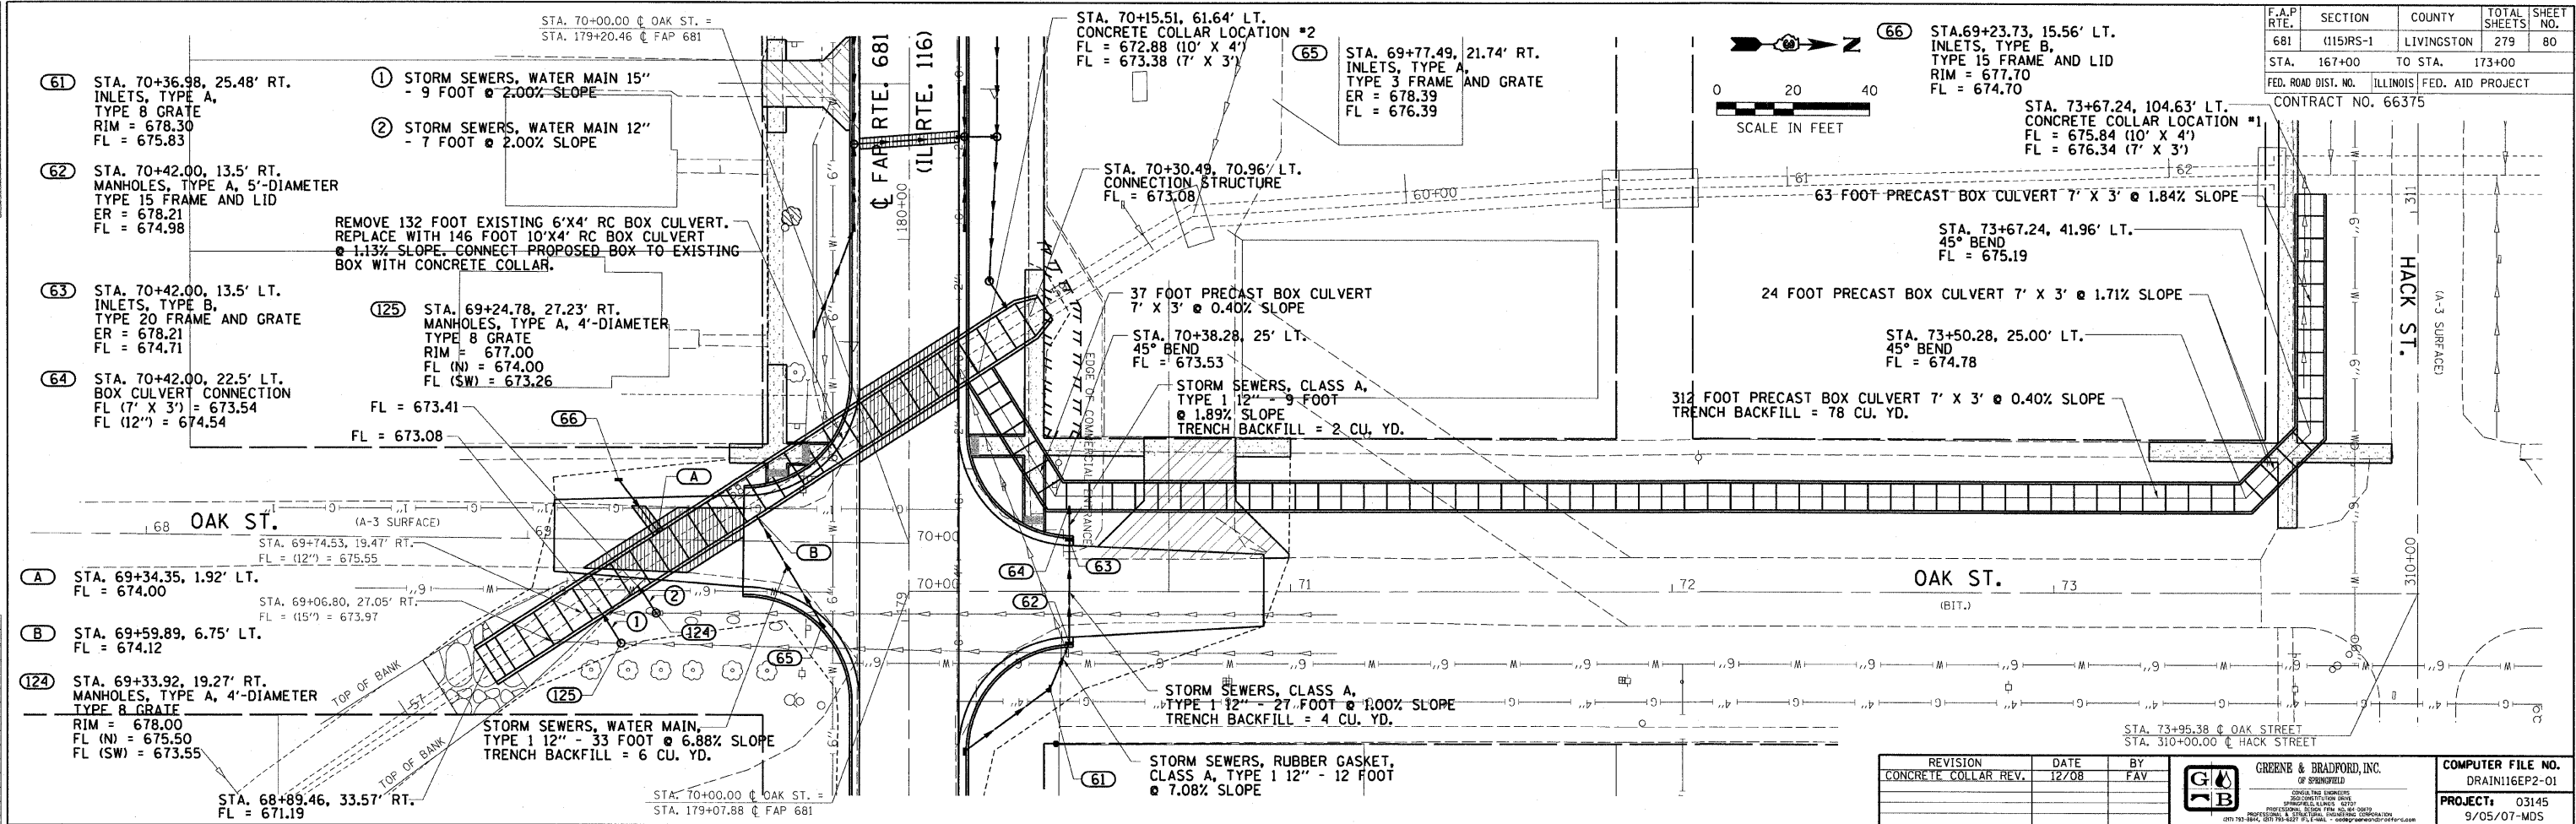


1001PP-20 - 1x20 8/07/00

F.A.P. RTE.	SECTION	COUNTY	TOTAL SHEETS	SHEET NO.
681	(115)RS-1	LIVINGSTON	279	80

STA.	TO STA.	CONTRACT NO.
167+00	173+00	66375

REVISION	DATE	BY	COMPUTER FILE NO.
CONCRETE COLLAR REV.	12/08	FAV	DRAIN116EP2-01
			PROJECT: 03145
			9/05/07-MDS

