

F.A.P. RTE.	SECTION	COUNTY	TOTAL SHEETS	SHEET NO.
681	115RS-1	LIVINGSTON	279	156
STA. 161+58.15		TO STA. 161+75.00		
FED. ROAD DIST. NO. ILLINOIS		FED. AID PROJECT		
70		CONTRACT NO. 66375		


DESIGN		
INT.	DATE	REASON

DATE	
BY	
FINI SURVEY	
SURVEY	
PLOTTED	
TEMPERATURE	
NOTE BOOK	
NO.	
AREAS CHECKED	

PLOTS & CHECKS		
INT.	DATE	REASON

DATE	
BY	
ORIGINAL SURVEY	
SURVEY	
PLOTTED	
TEMPERATURE	
NOTE BOOK	
NO.	
AREAS CHECKED	

CHECKS		
INT.	DATE	REASON

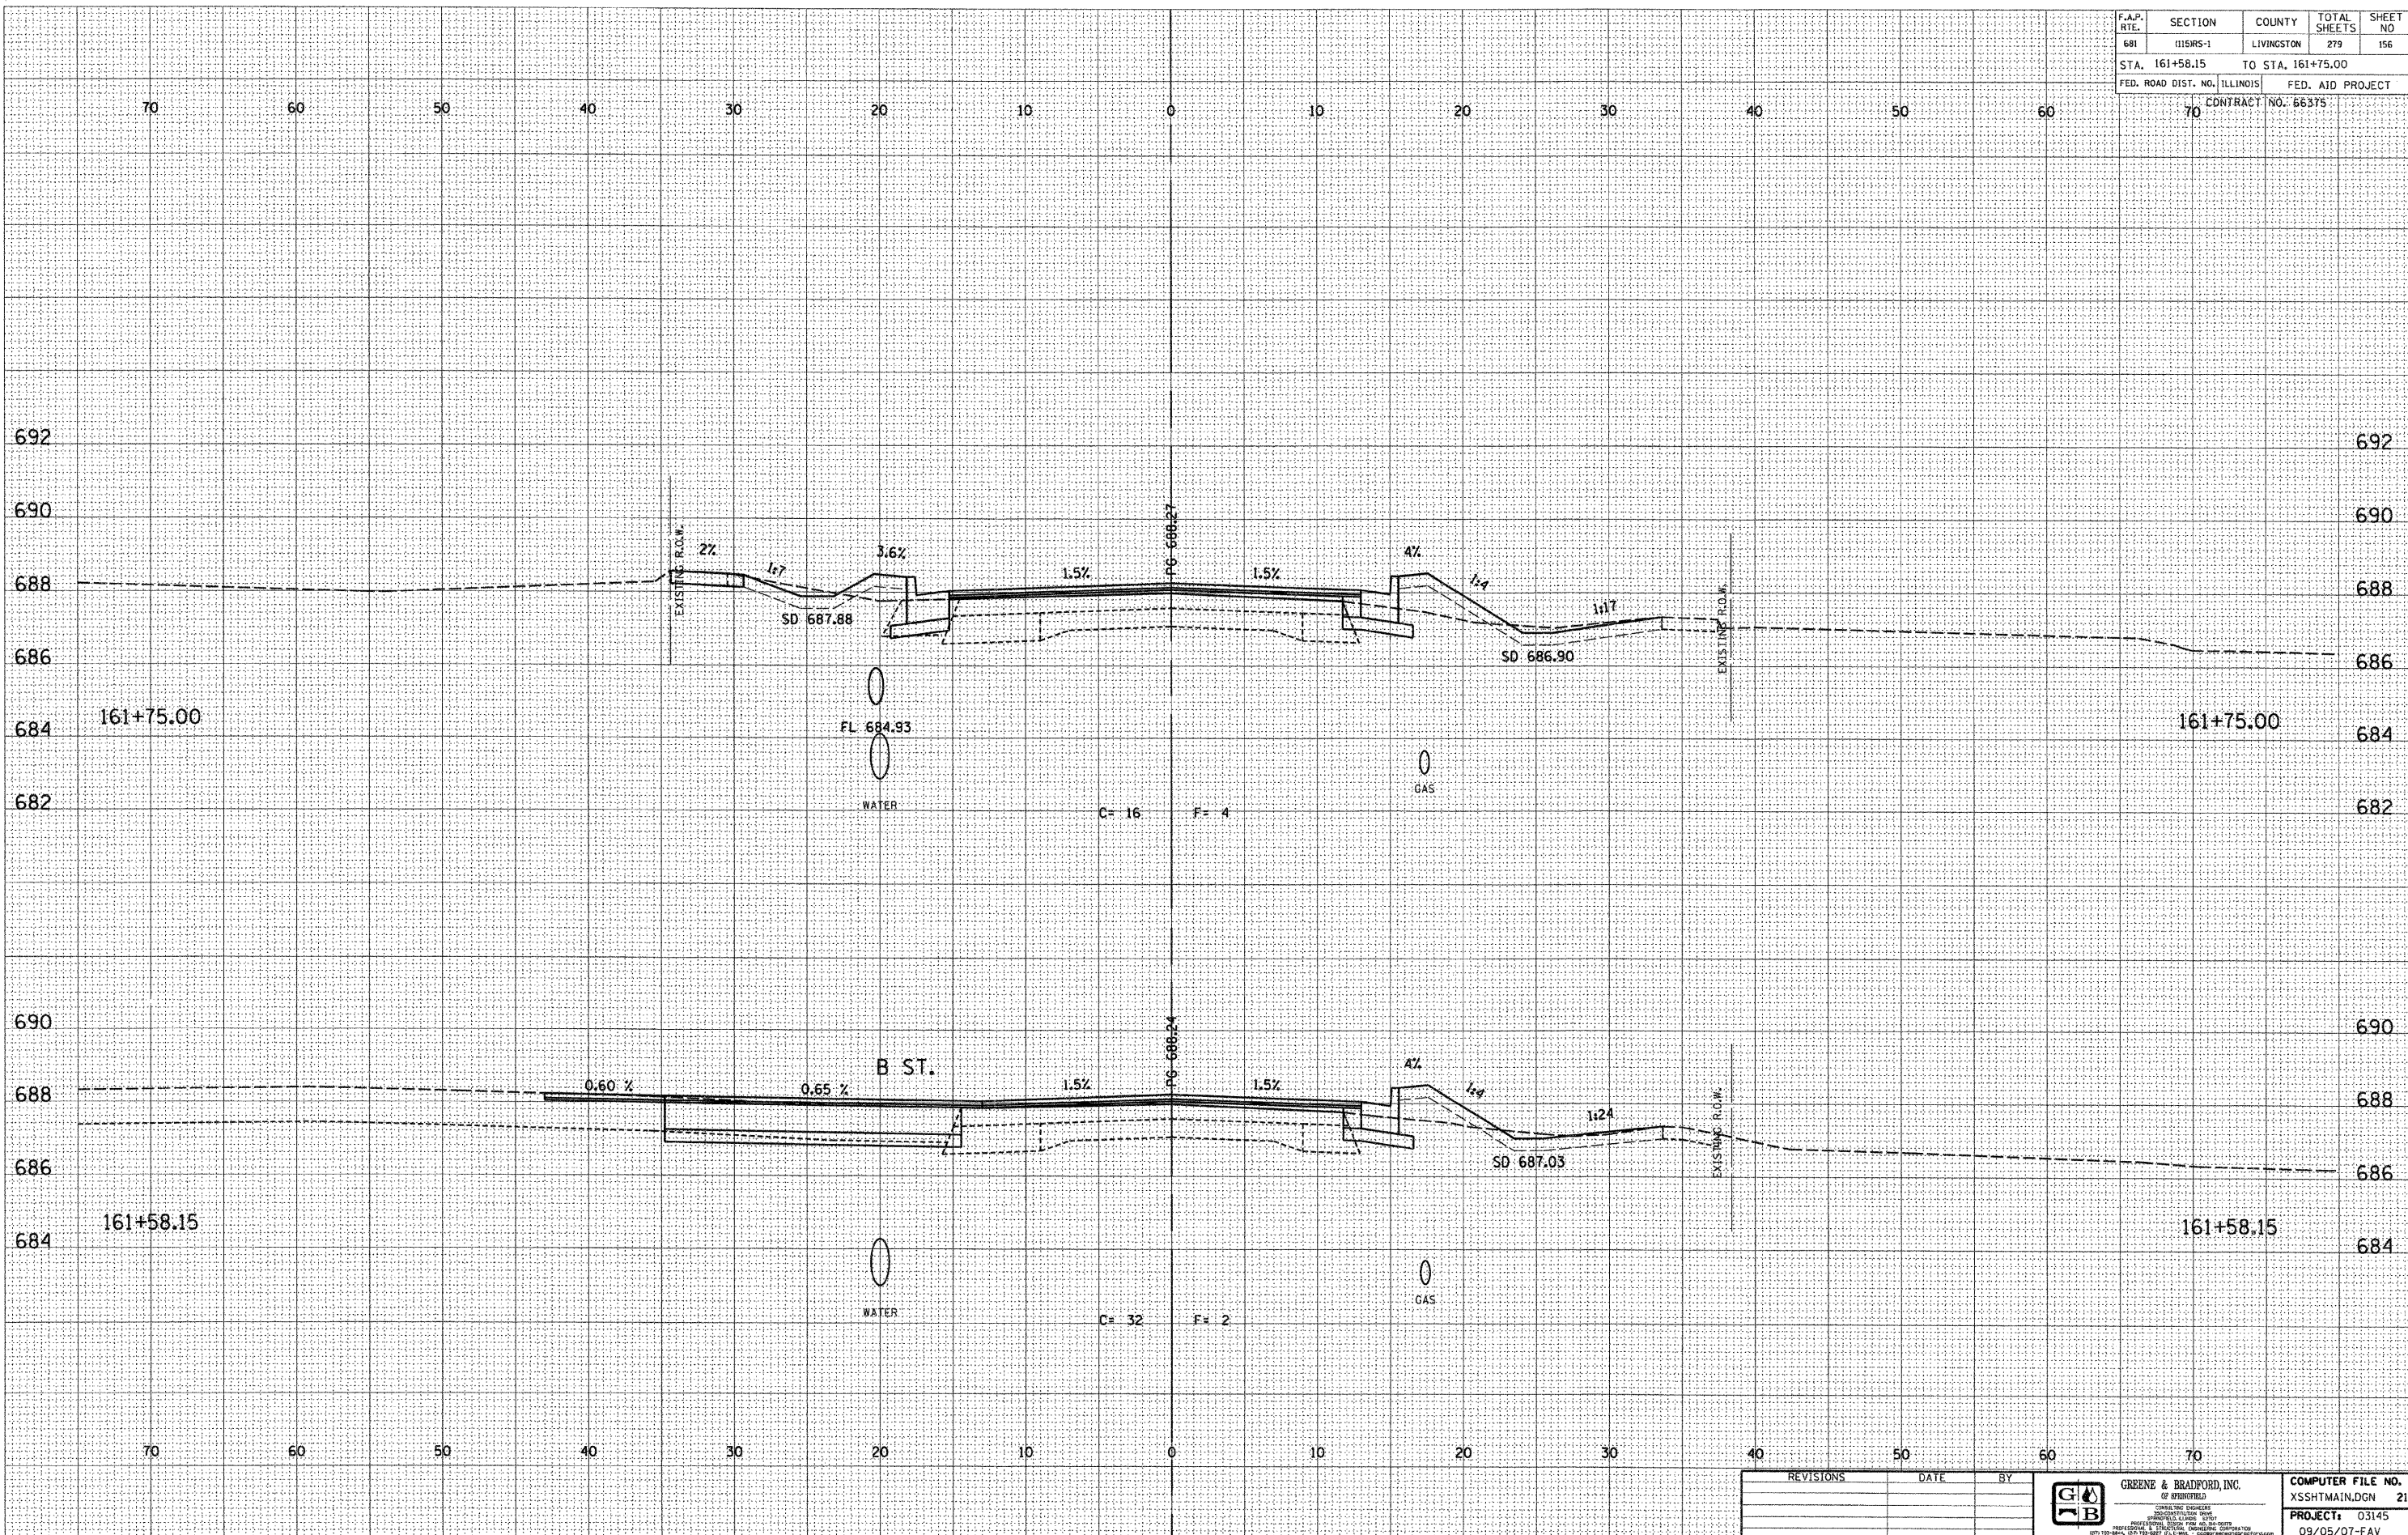

E-XSEC 241 06/09/03

REVISIONS	DATE	BY

-----------	--	---

CROSS SECTIONS - FAP 681 (IL RTE. 116) LIVINGSTON COUNTY
 STA. 161+58.15 TO STA. 161+75.00