


F.A.P. RTE.	SECTION	COUNTY	TOTAL SHEETS	SHEET NO
681	015/RS-1	LIVINGSTON	279	189
STA. 172+35.00		TO STA. 172+50.00		
FED. ROAD DIST. NO. ILLINOIS		FED. AID PROJECT		
70		CONTRACT NO. 66375		

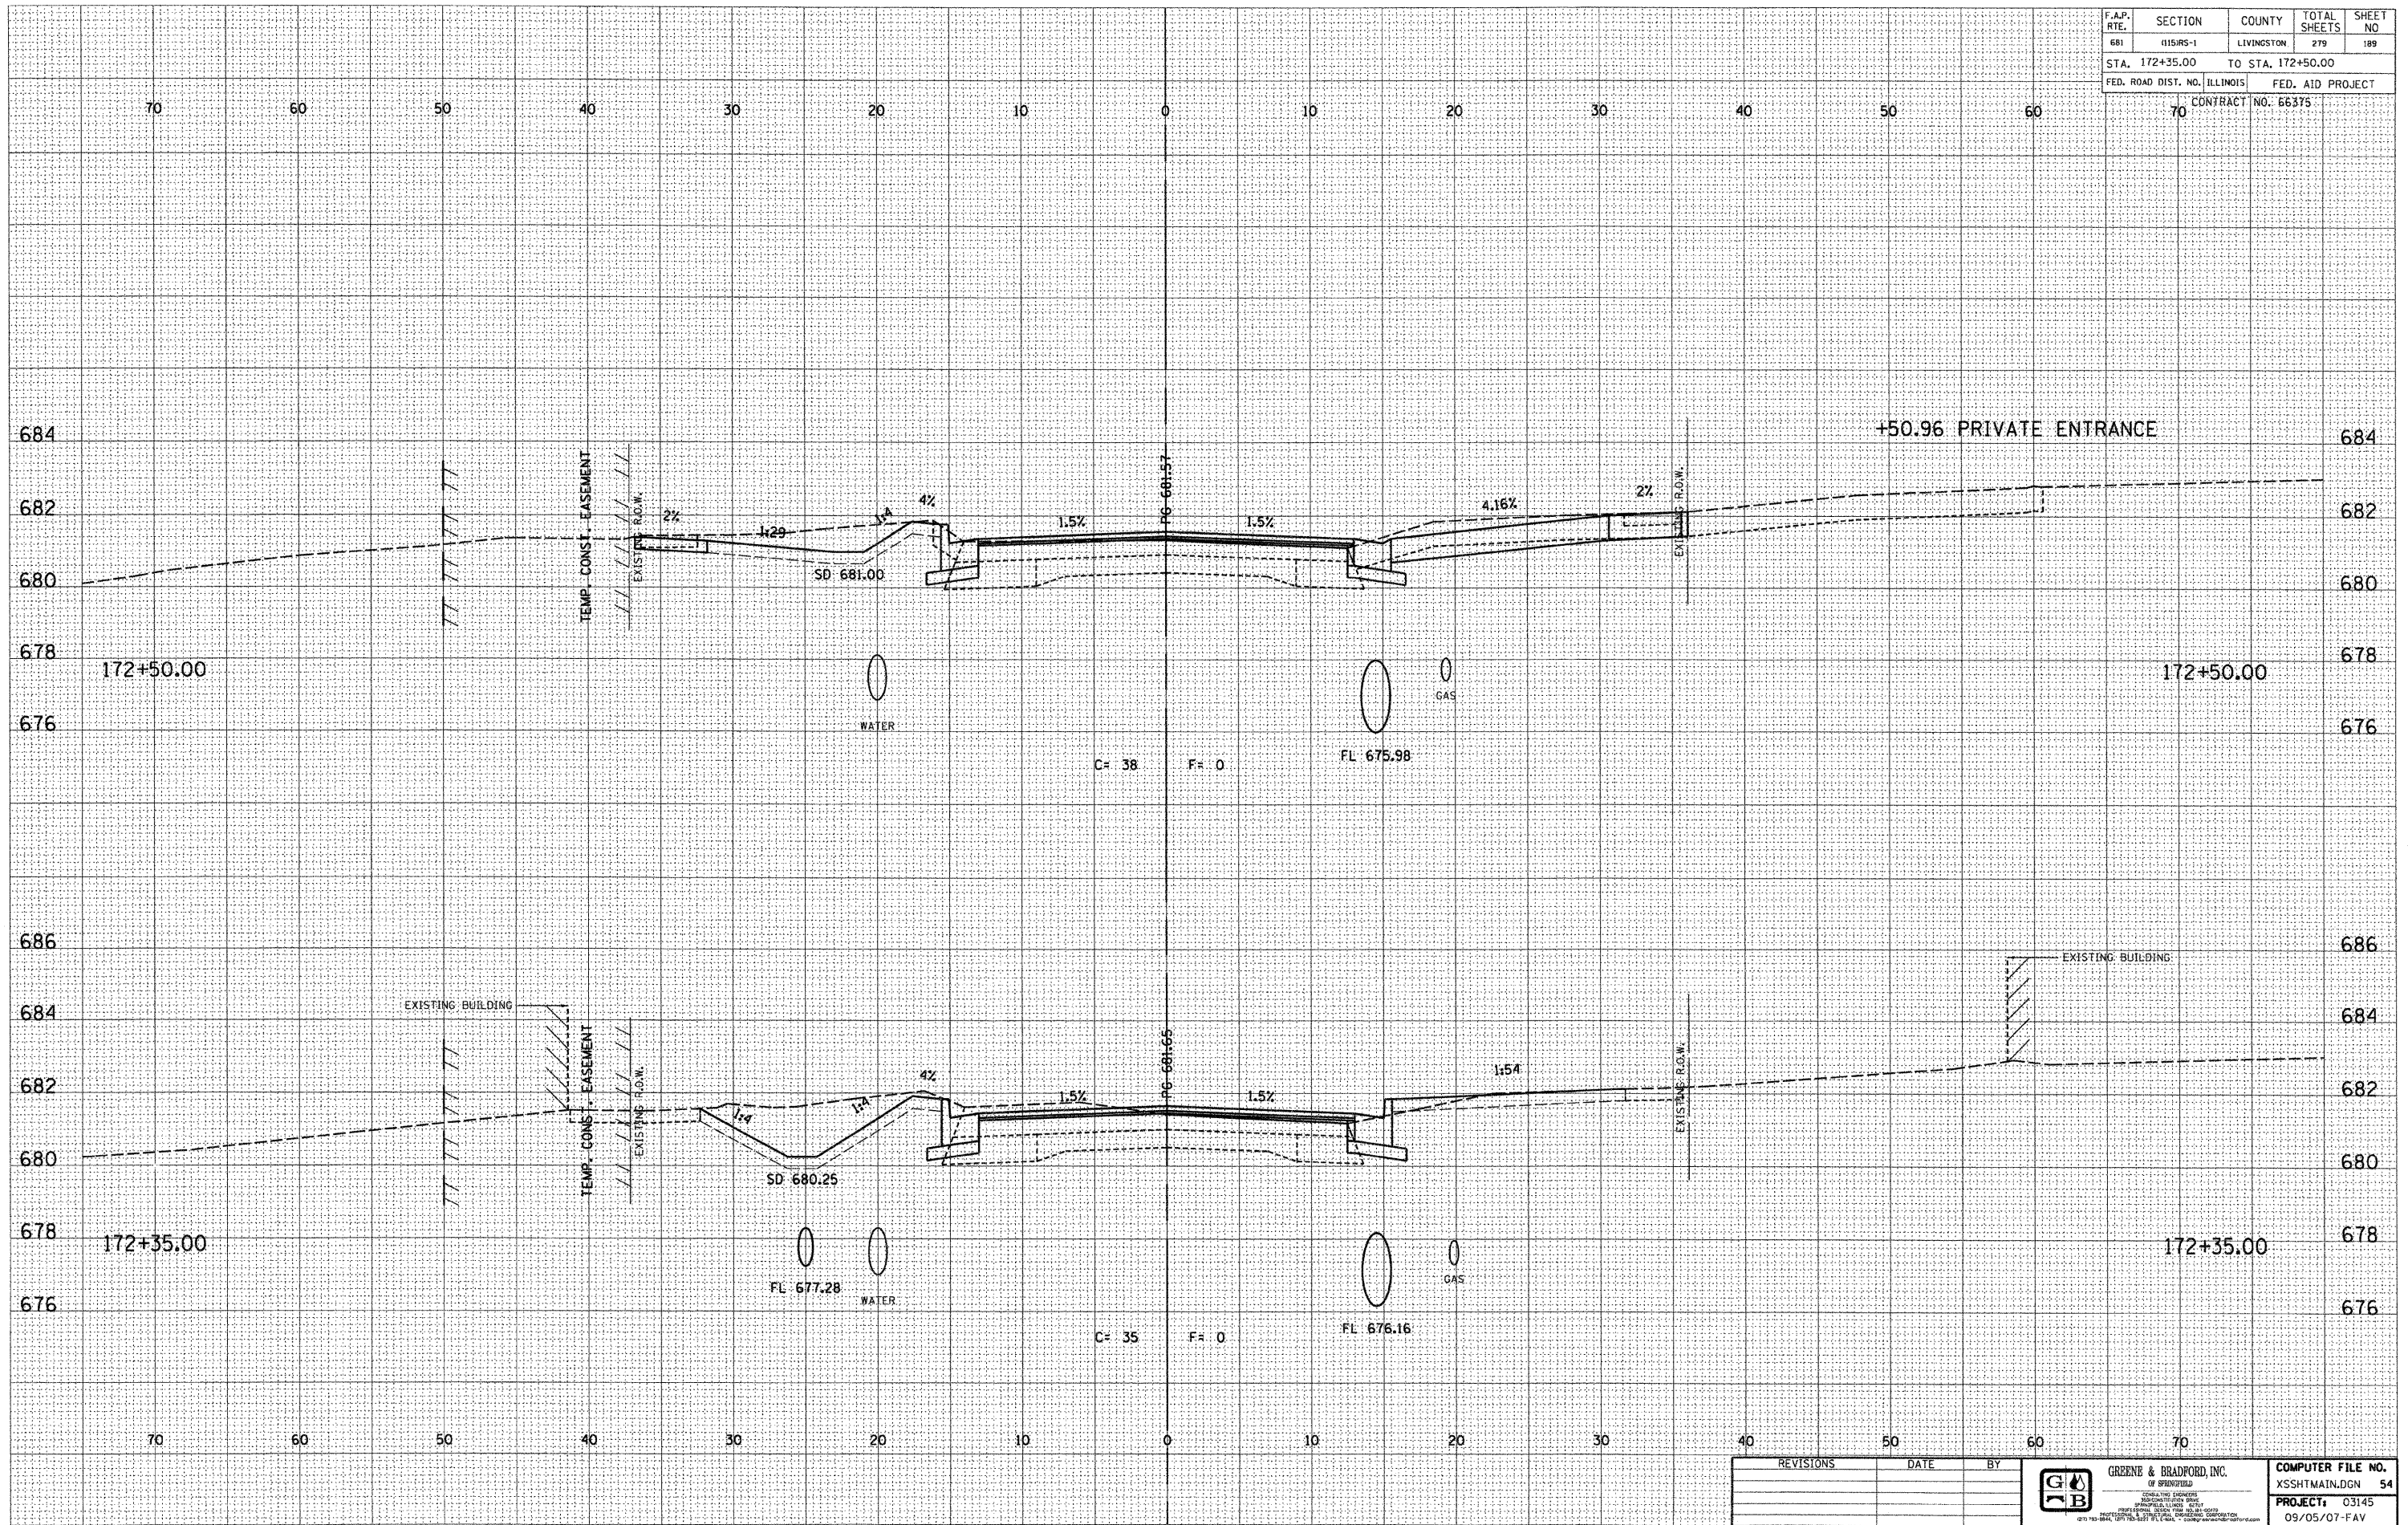






REVISIONS	DATE	BY

GREENE & BRADFORD, INC.
 CONSULTING ENGINEERS

COMPUTER FILE NO. XSSHTMAIN.DGN 54
 PROJECT: 03145
 09/05/07-FAV