


F.A.P. RTE.	SECTION	COUNTY	TOTAL SHEETS	SHEET NO
681	015RS-1	LIVINGSTON	279	213
STA. 180+50.00		TO STA. 180+55.00		
FED. ROAD DIST. NO. ILLINOIS		FED. AID PROJECT		

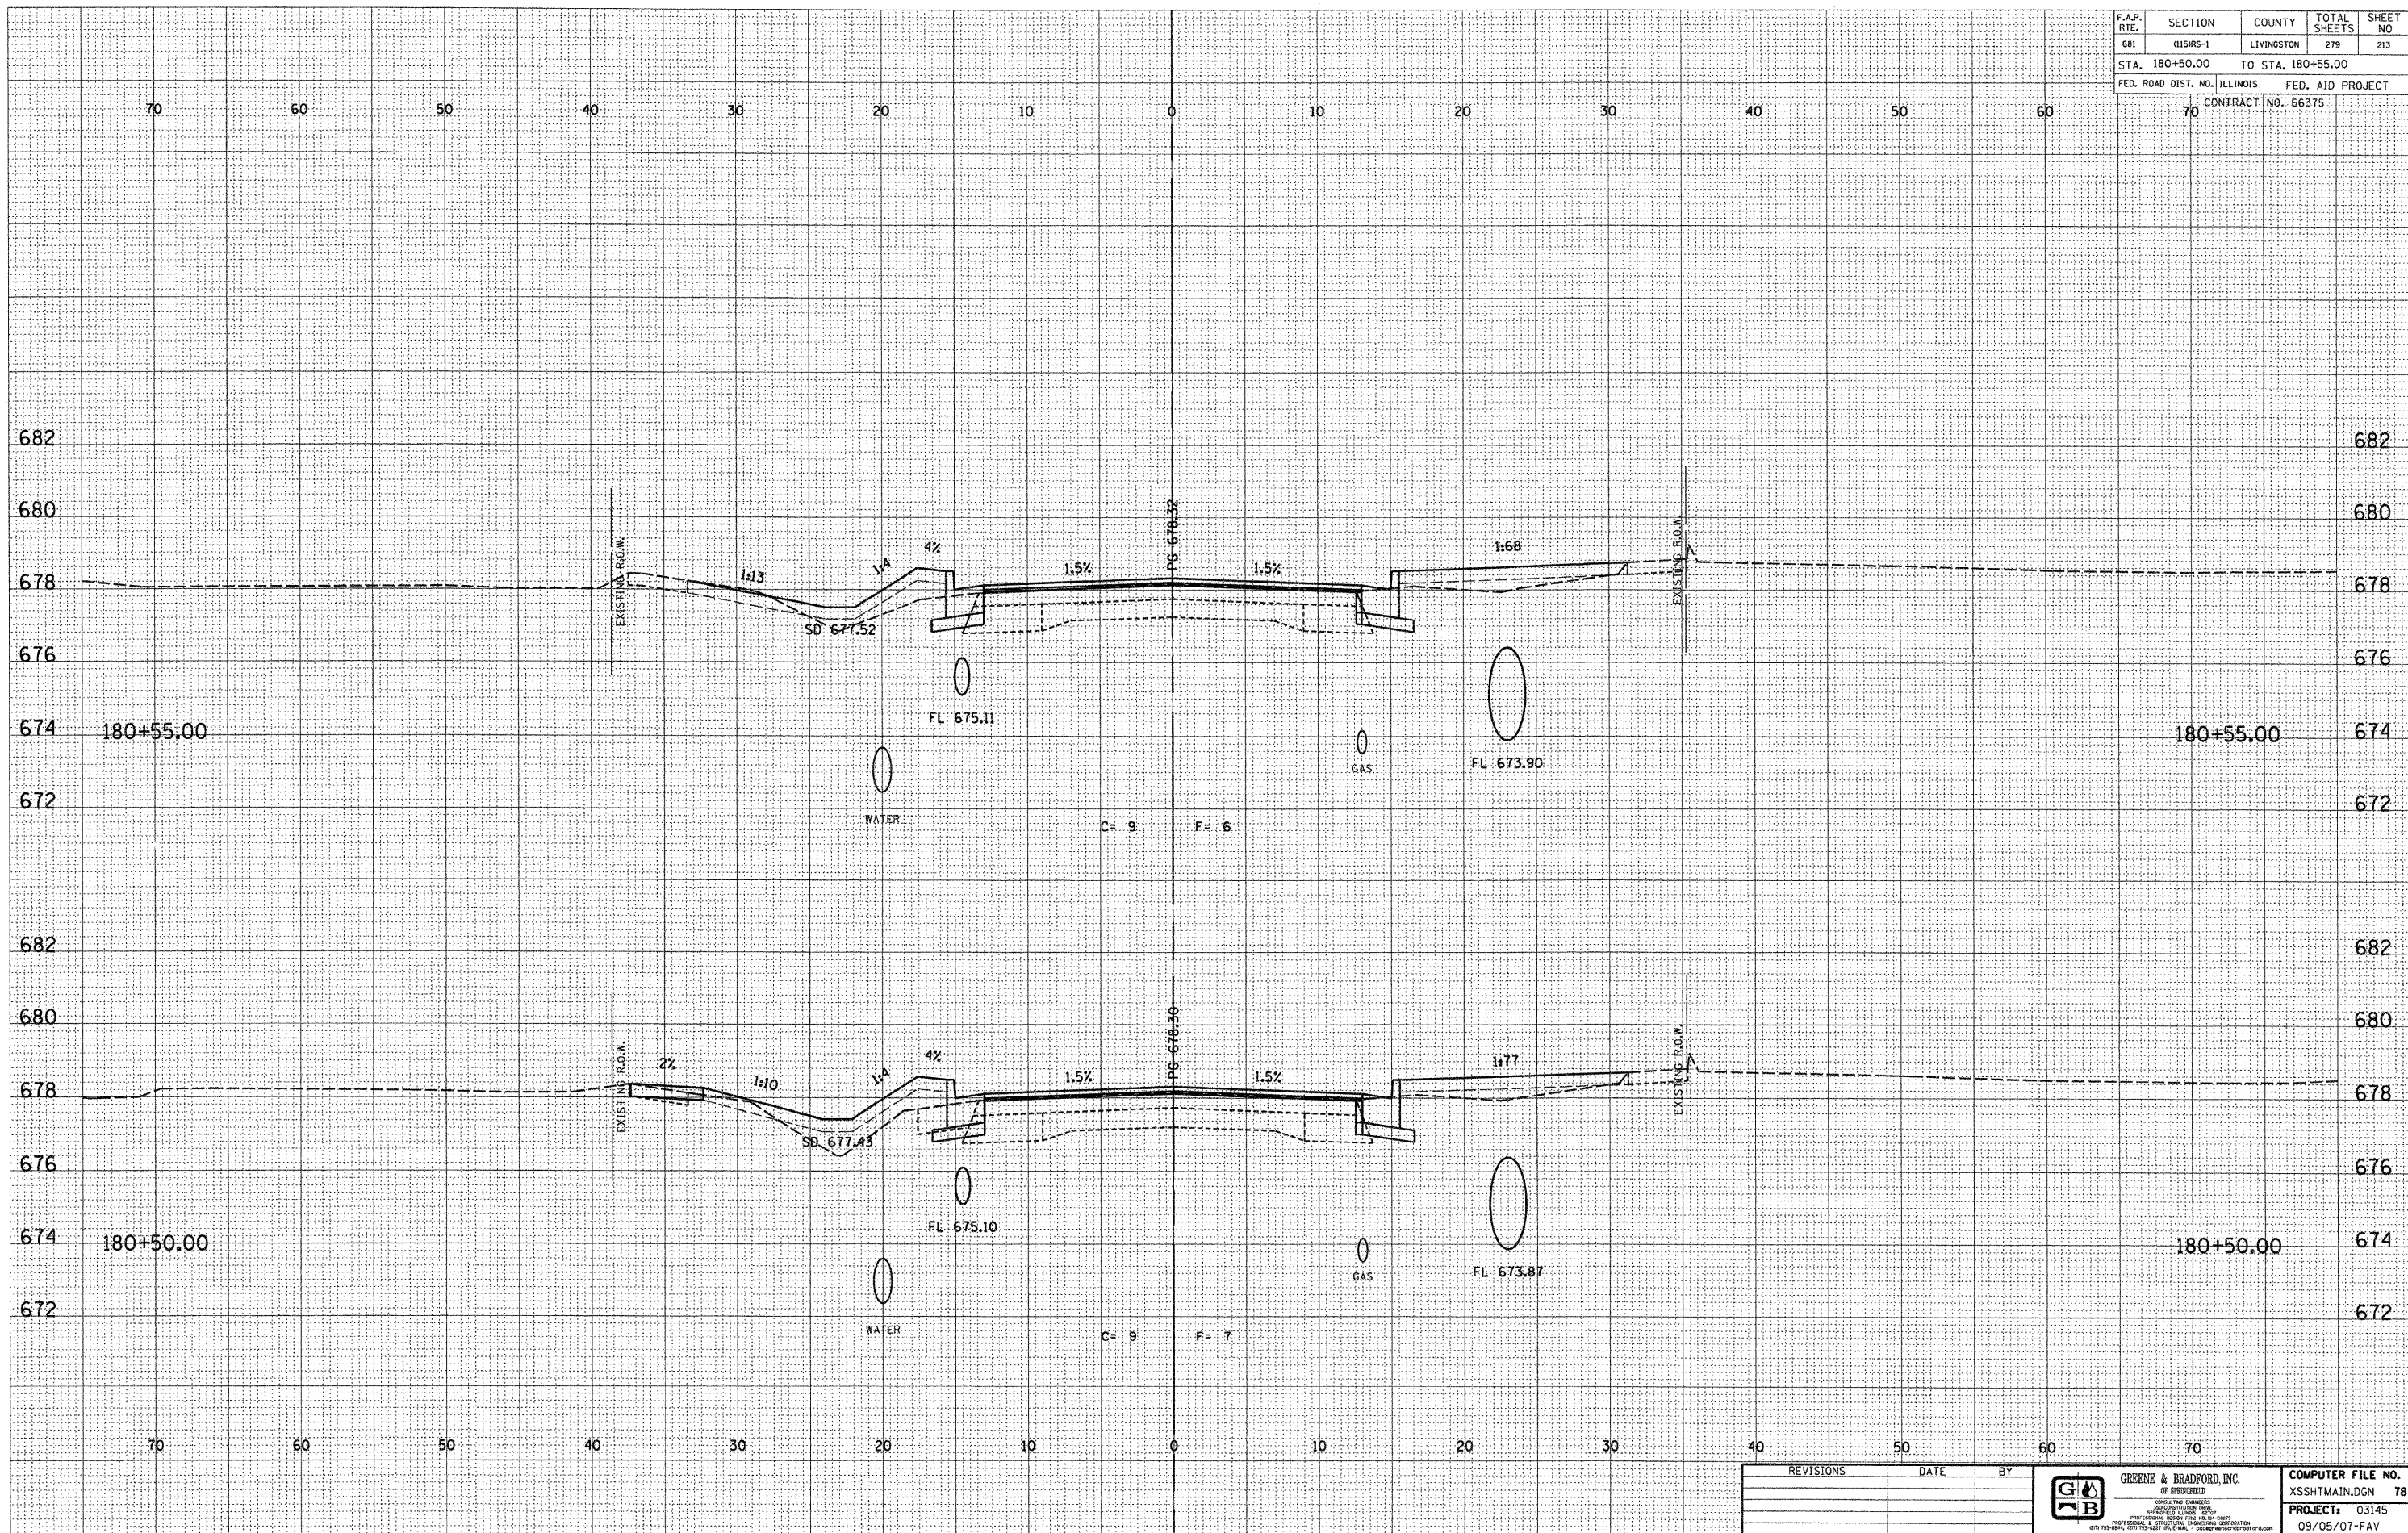

DESIGN		
INT.	DATE	REASON

BY		DATE

PLOTS & CHECKS			
INT.	DATE	NO.	REASON

BY		DATE

CHECKS		
INT.	DATE	REASON

REVISIONS	DATE	BY

GREENE & BRADFORD, INC.

COMPUTER FILE NO.	XSSHTMAIN.DGN	78
PROJECT:	03145	
	09/05/07-FAV	

E-XSEC 2:1 06/09/03

CROSS SECTIONS - FAP 681 (IL RTE. 116) LIVINGSTON COUNTY
 STA. 180+50.00 TO STA. 180+55.00