

| F.A.P. RTE. | SECTION | COUNTY | TOTAL SHEETS | SHEET NO |
|------------------------------|----------|-------------------|--------------------|----------|
| 681 | 111SR5-1 | LIVINGSTON | 279 | 239 |
| STA. 187+80.00 | | TO STA. 187+93.38 | | |
| FED. ROAD DIST. NO. ILLINOIS | | | FED. AID PROJECT | |
| 70 | | | CONTRACT NO. 66375 | |







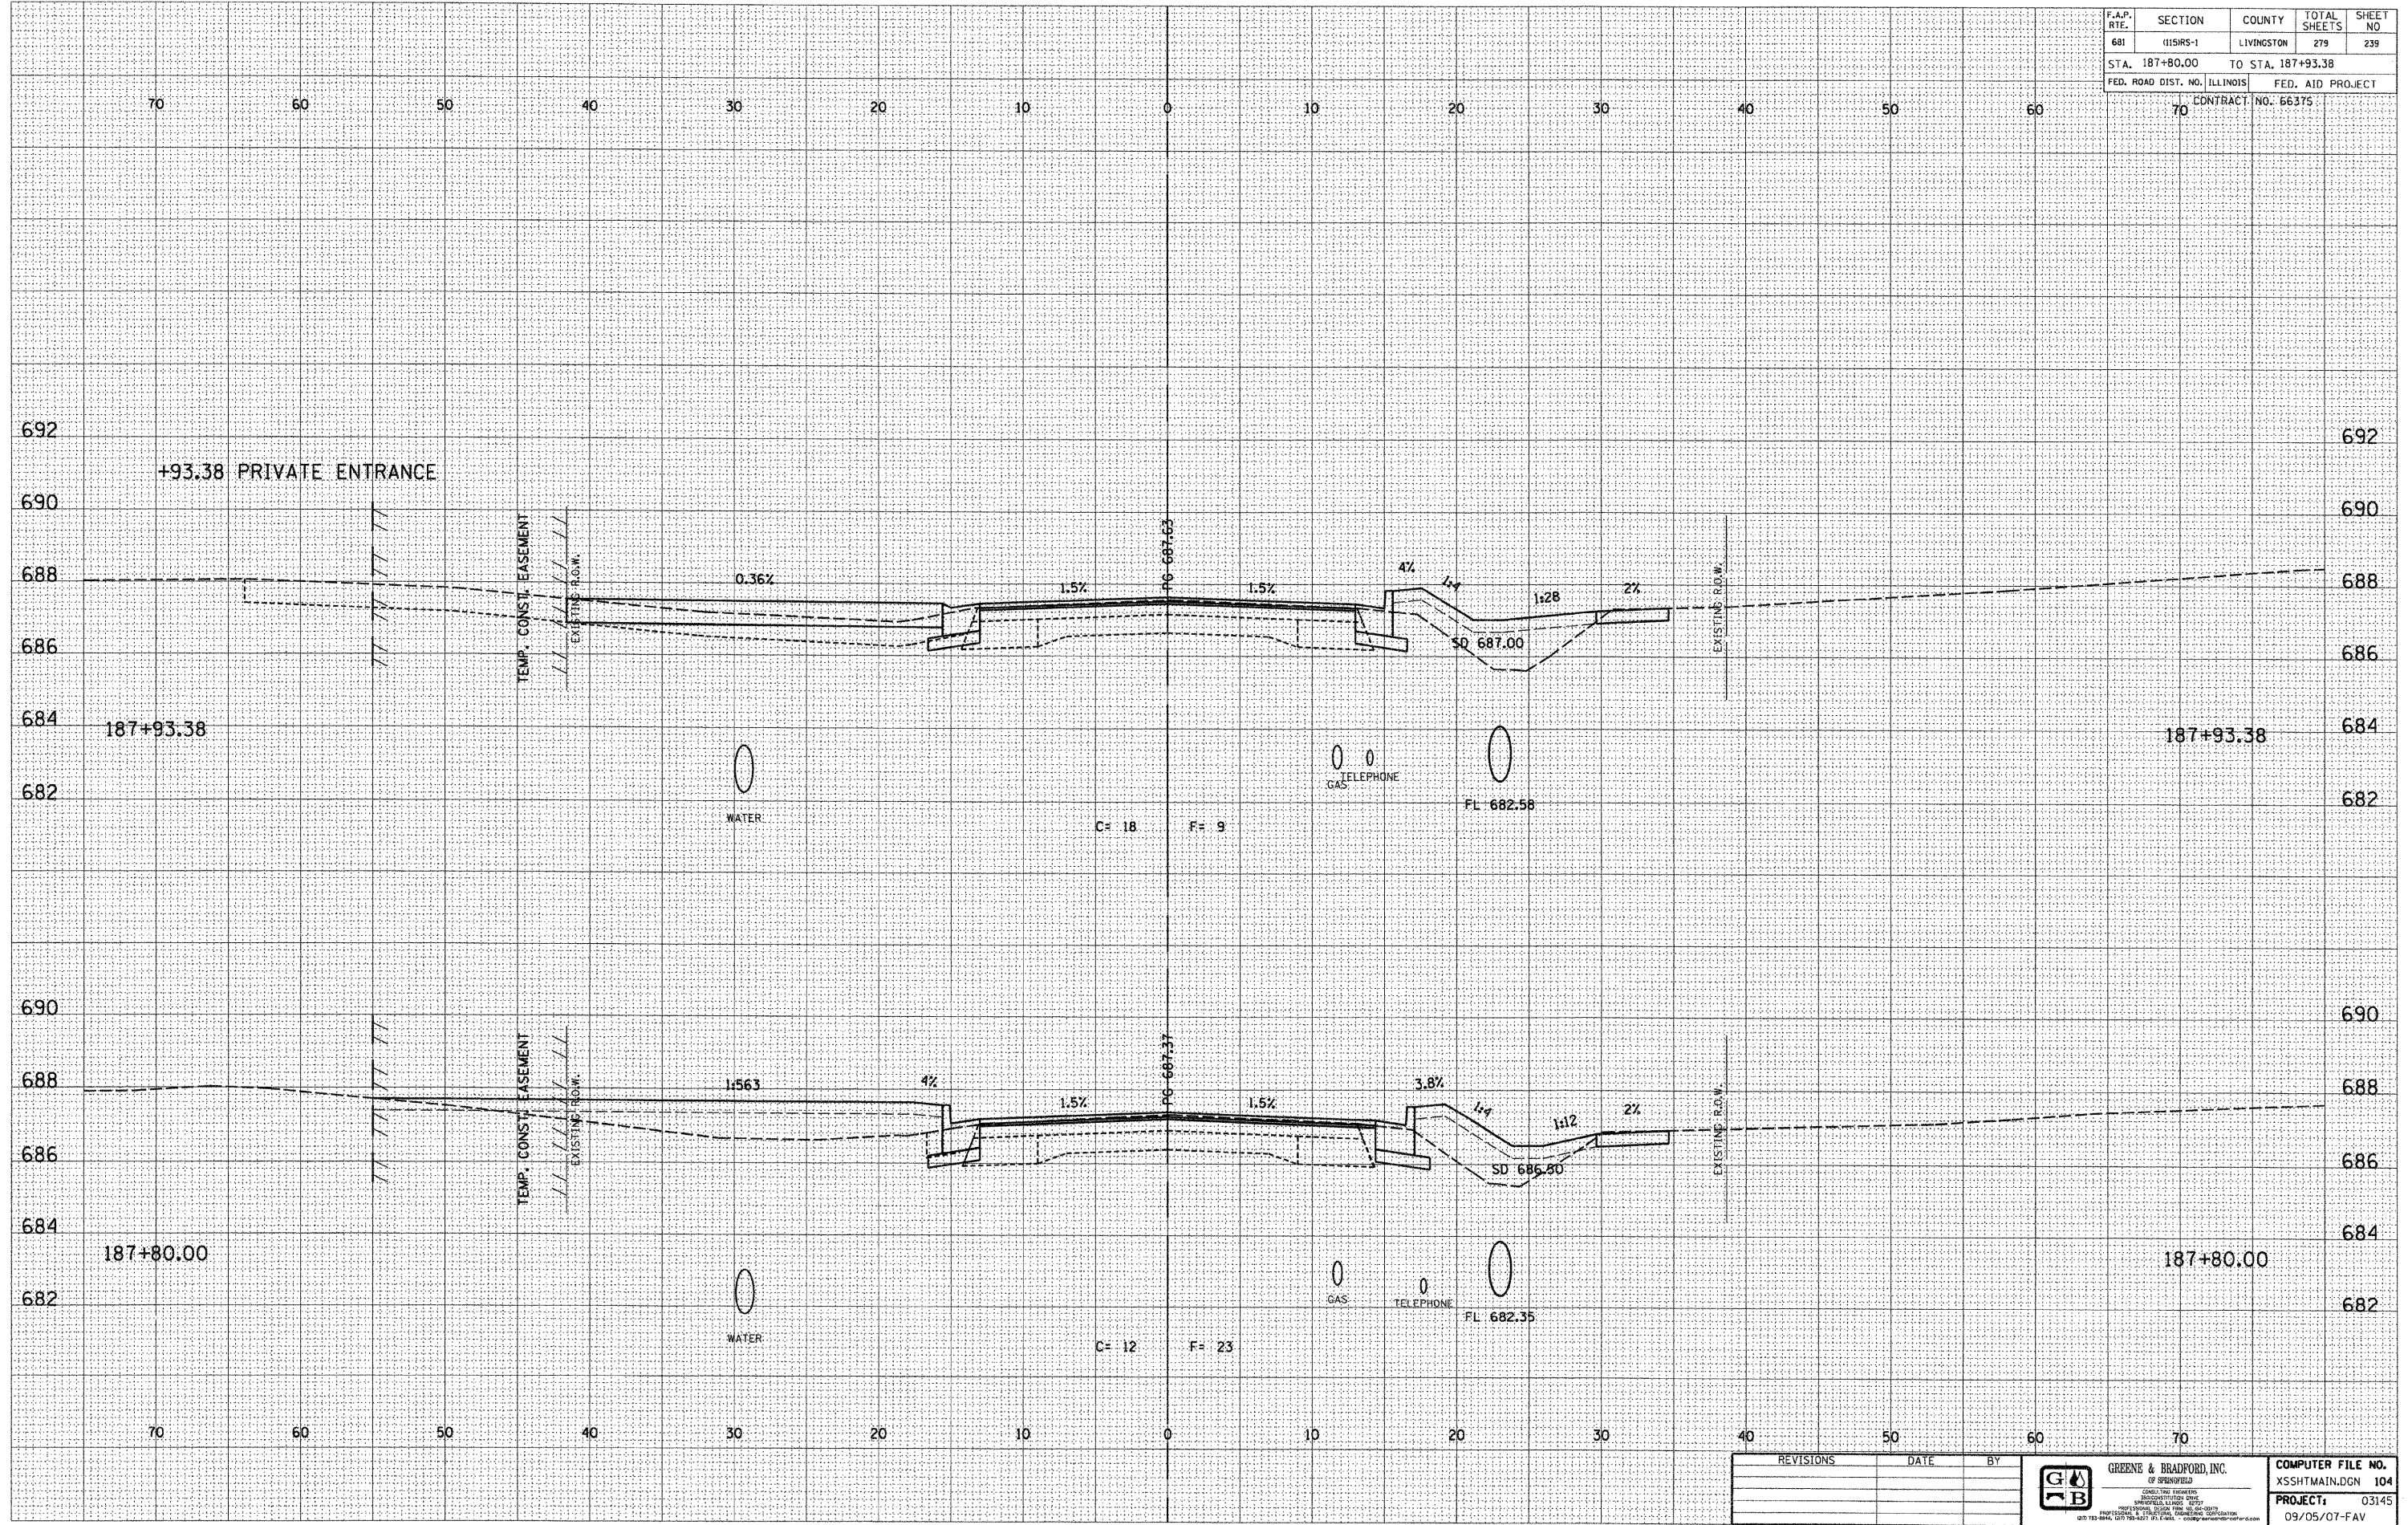

E-XSEC 2:1 06/09/03

| REVISIONS | DATE | BY |
|-----------|------|----|
| | | |
| | | |
| | | |
| | | |


GREENE & BRADFORD, INC.

COMPUTER FILE NO.
 XSSHTMAIN.DGN 104
 PROJECT: 03145
 09/05/07-FAV