

F.A.P. RTE.	SECTION	COUNTY	TOTAL SHEETS	SHEET NO
681	115RS-1	LIVINGSTON	279	268
STA. 197+25.00		TO STA. 197+41.48		
FED. ROAD DIST. NO.		ILLINOIS	FED. AID PROJECT	
		70	CONTRACT NO. 66375	


DESIGN		
INT.	DATE	REASON

BY	DATE

PLOTS & CHECKS		
INT.	DATE	REASON

BY	DATE

CHECKS		
INT.	DATE	REASON

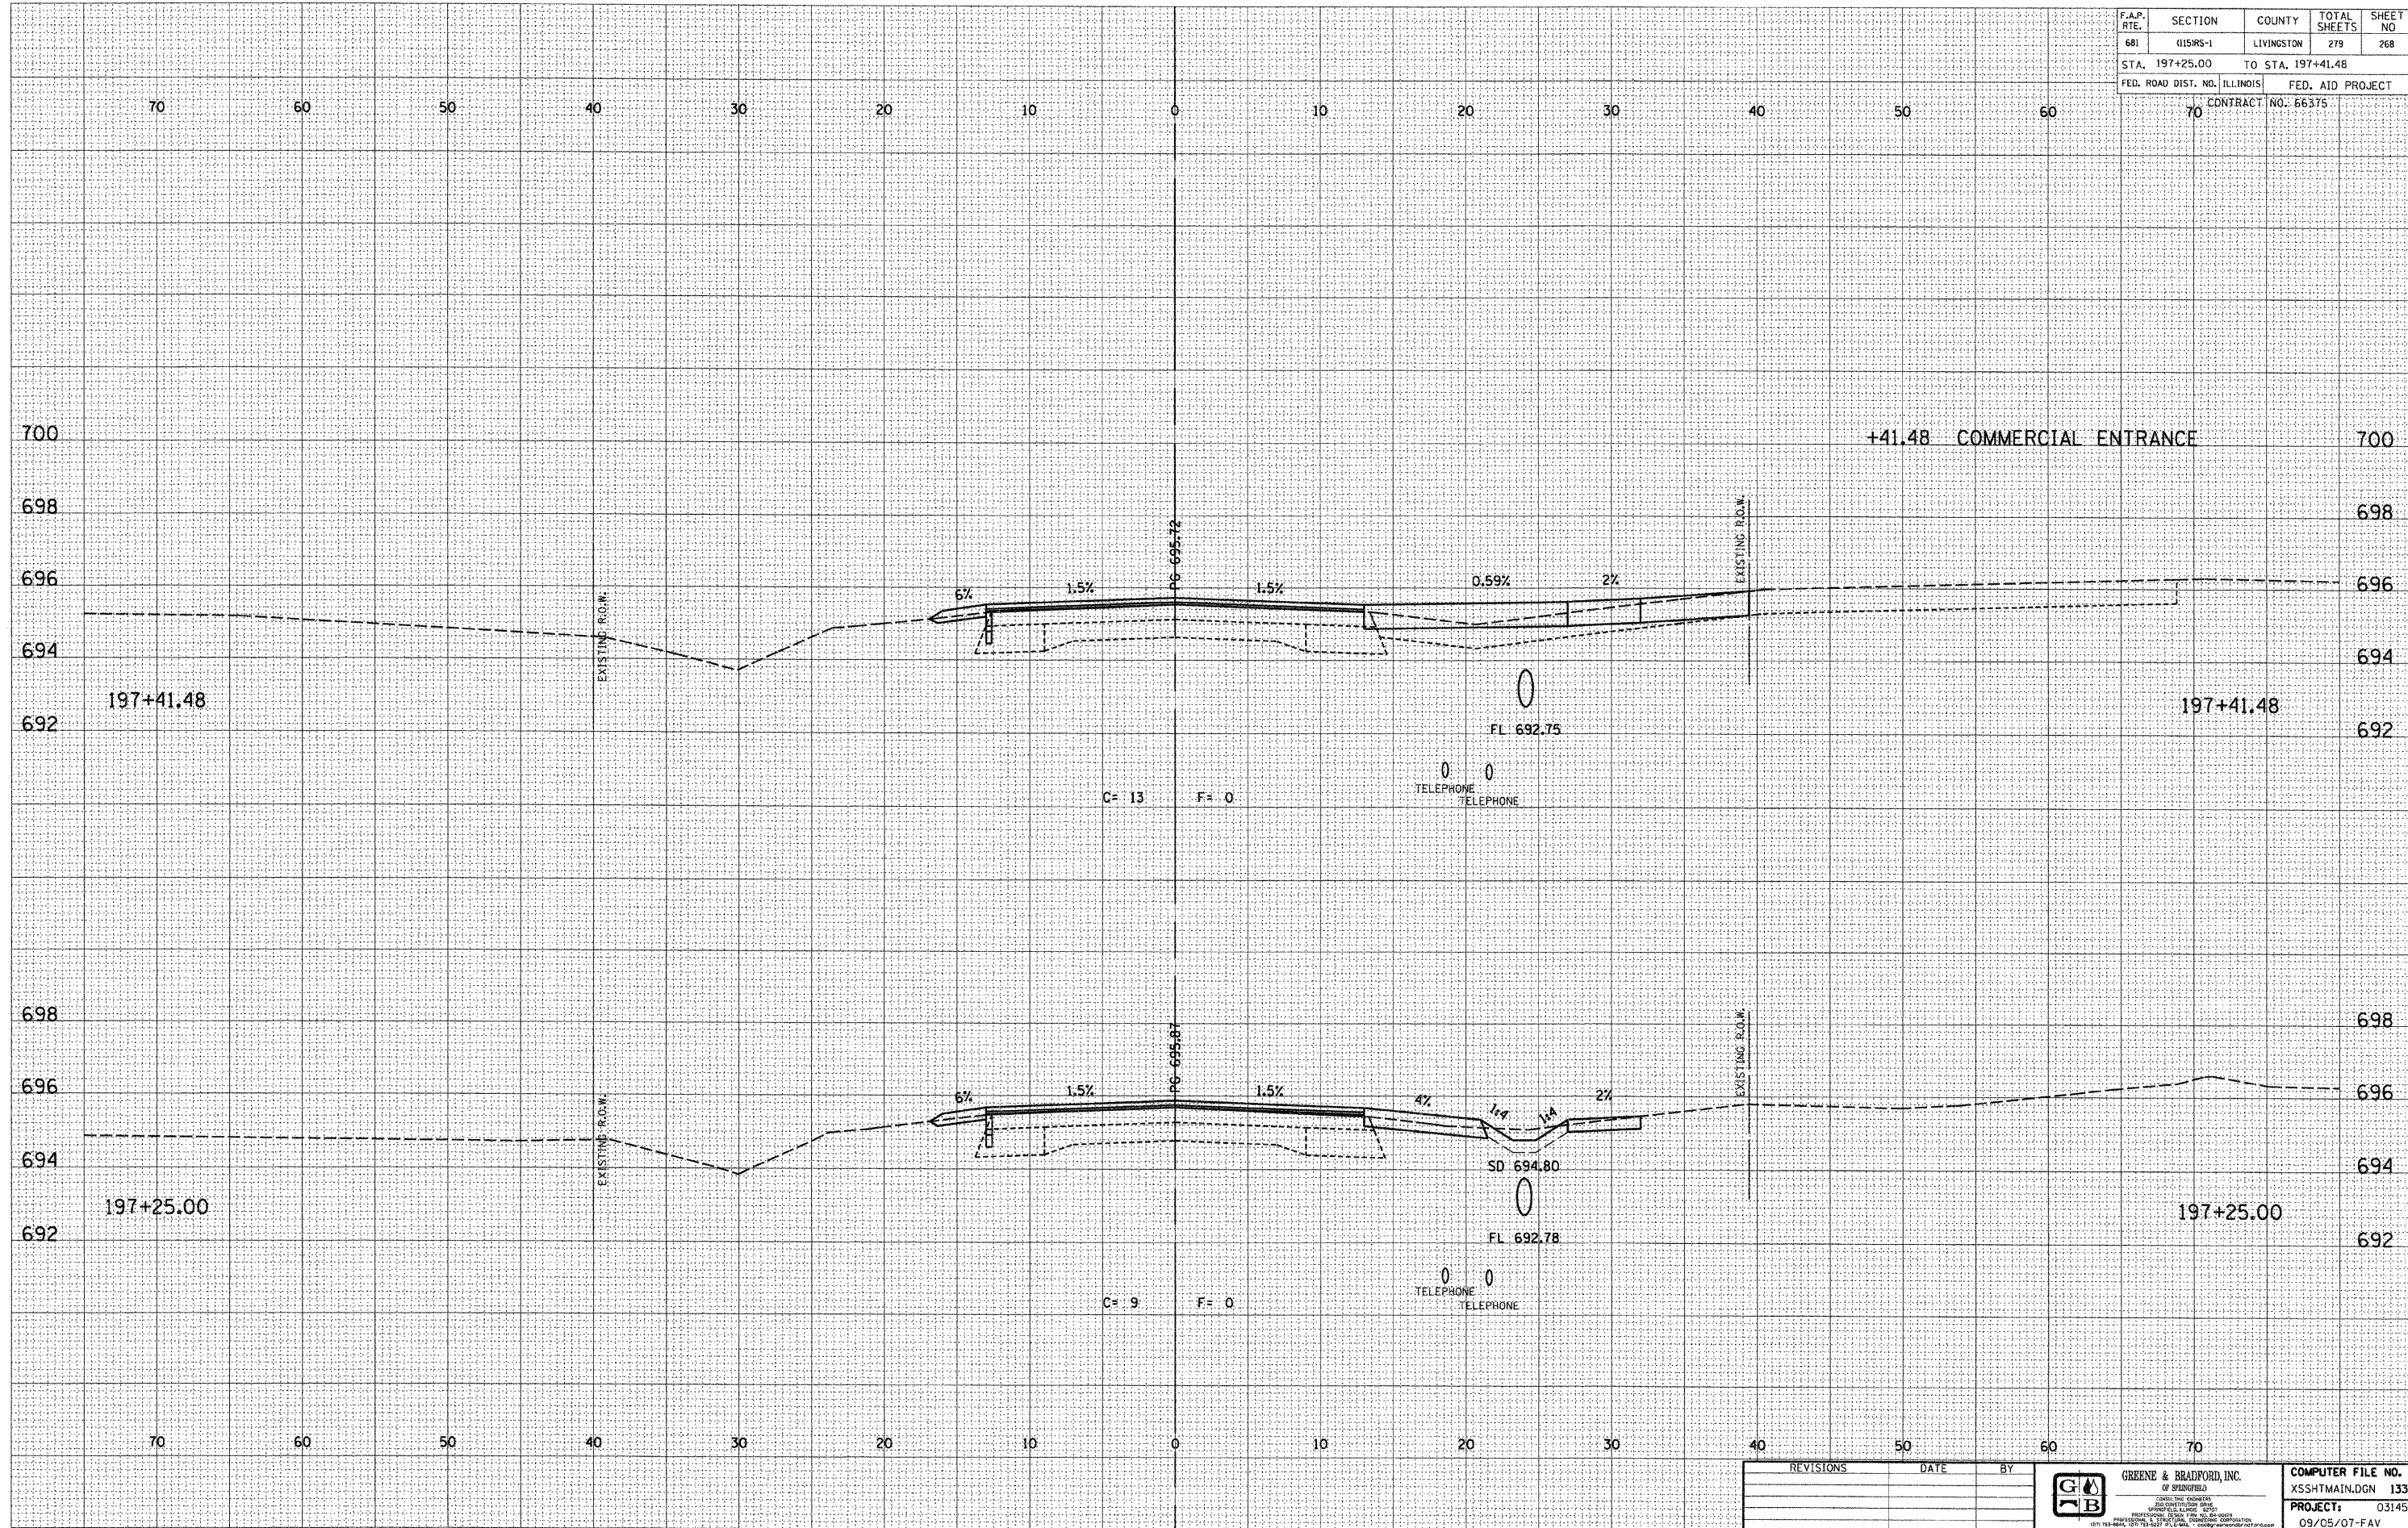

REVISIONS	DATE	BY


GREENE & BRADFORD, INC.

COMPUTER FILE NO.	XSSHTMAIN.DGN 133
PROJECT:	03145
	09/05/07-FAV

E-XSEC 2:1 06/09/03

CROSS SECTIONS - FAP 681 (IL RTE. 116) LIVINGSTON COUNTY
 STA. 197+25.00 TO STA. 197+41.48